



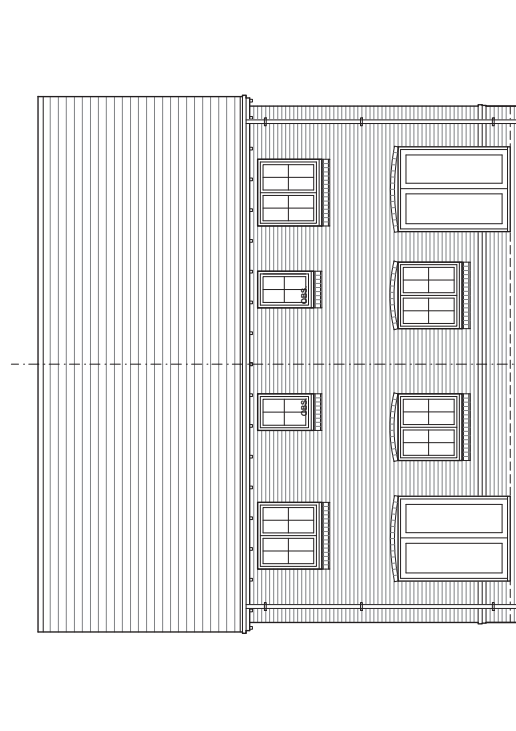


Front Elevation



Rear Elevation

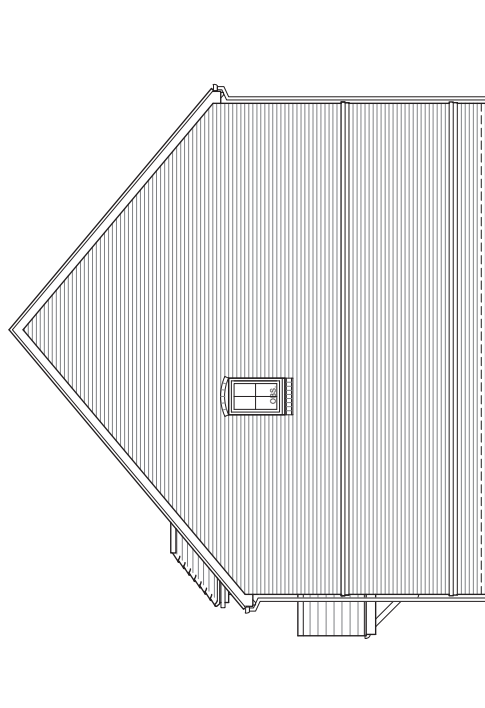

Side Elevation

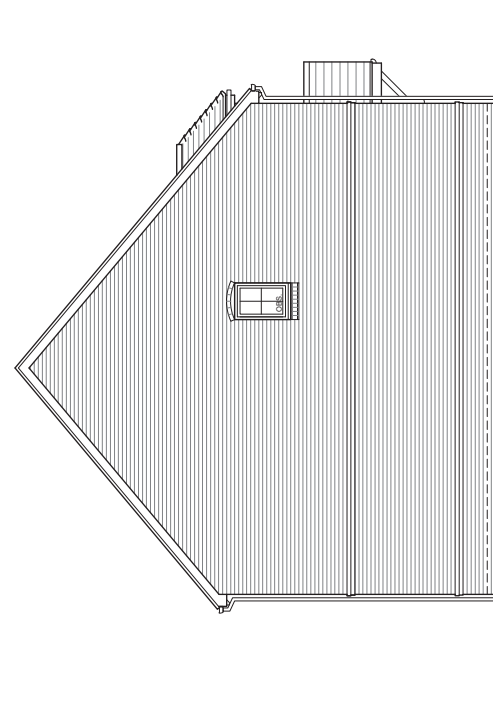

Side Elevation

scale 1:100

PLOT No.
As Drawn - 2-3
Handed -

Rev	Description
A	Issued for Planning

Romsey T:01794 367703
Portishead T:01275 407000
London T:01794 367703
www.thrivearchitect.co.uk

Project	Land West of Pagham Road
Drawing	House Type R - 2 Block Elevations
Client	Bargate Homes
Job no.	BARG20349
Dwg no.	HTR2034e
Author	CJB Checker
Status	P LANNING
Client ref.	
	Date Rev. A February 2025
	Scale 1:100 at A3
	Office Romney