


Ground Floor Plan

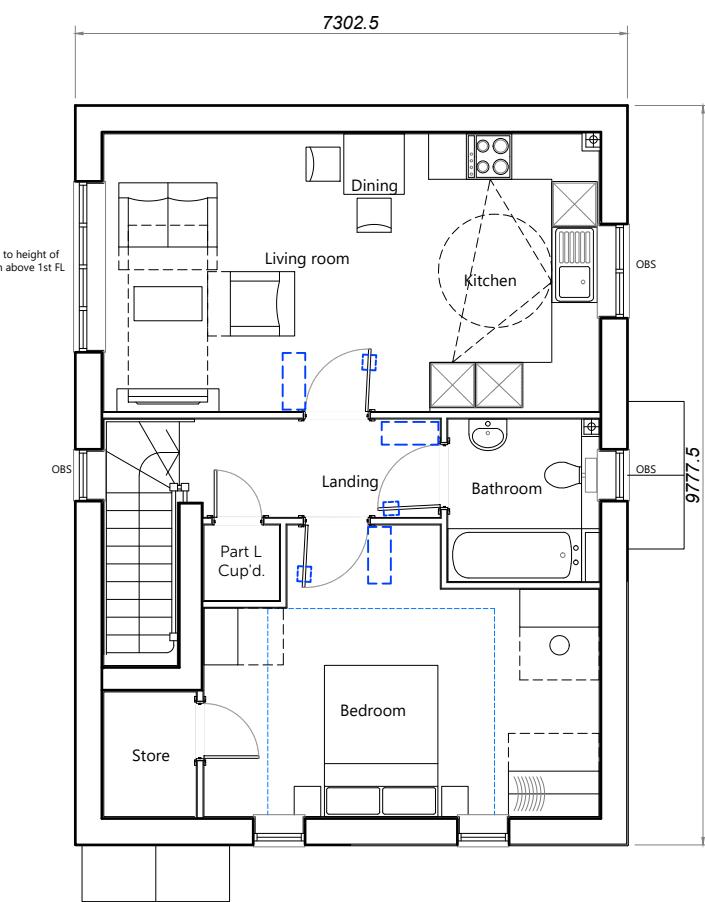

First Floor Plan

House Type	1M	Variation	GF	Option	2	House Type	1M	Variation	FF	Option	2
Bedrooms	1	Persons	2			Bedrooms	1	Persons	2		
Sq.ft finish	570	Sq.m finish	52.96	Sq.ft finish	669	Sq.m finish	62.18				
Sq.ft structural	578	Sq.m structural	53.74	Sq.ft structural	679	Sq.m structural	63.12				

PLOT No.
As Drawn - 36-37
Handed -

scale 1:100
0 2m 4m 6m

Romsey T:01794 367703
Portishead T:01275 407000
London T:01794 367703

www.thrivearchitects.co.uk

Rev Description Date Au Ch
A Planning Issue. 25.03.25 CMI
B Note added to first floor Living room window re. obscure glazing to a height of 1.7m above first floor level. 02.04.25 MWP GUR

Project Land West of Pagham Road
Drawing House Type 2x1M - Option 3
Floor Plans
Client Bargate Homes
Job no. BARG230419 Date January 2025
Dwg no. HT.2x1M.p3 Rev. B
Author CJB Checker Scale 1:100 at A3
Status PLANNING Office Romsey
Client ref.