


Ground Floor Plan

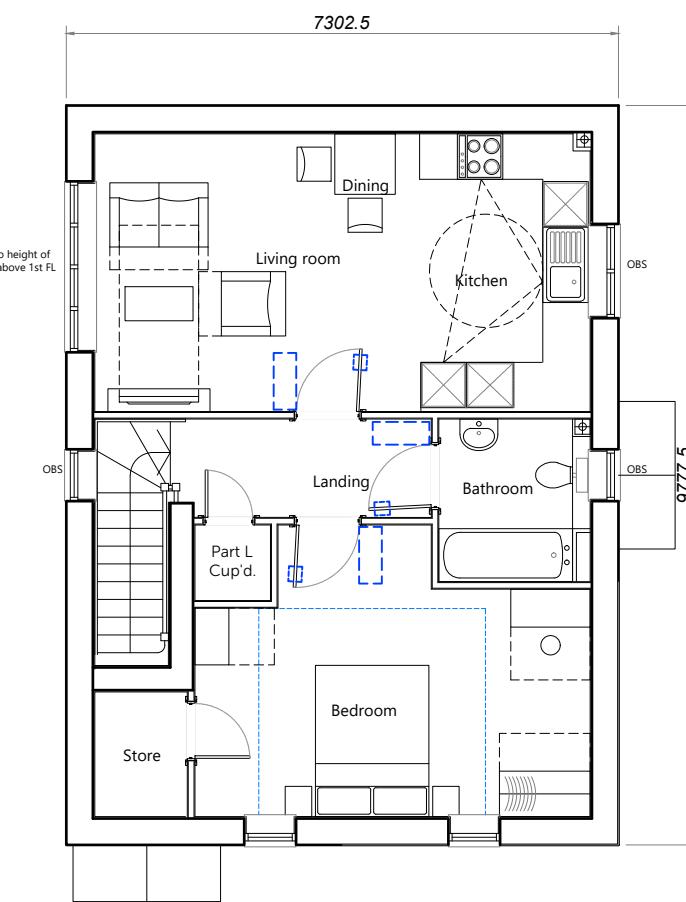

First Floor Plan

House Type	1M	Variation	GF	Option	2	House Type	1M	Variation	FF	Option	2
Bedrooms	1	Persons	2			Bedrooms	1	Persons	2		
Sq.ft finish	570	Sq.m finish	52.96	Sq.ft finish	669	Sq.m finish	62.18				
Sq.ft structural	578	Sq.m structural	53.74	Sq.ft structural	679	Sq.m structural	63.12				

PLOT No.
As Drawn - 36-37
Handed -

scale 1:100
0 2m 4m 6m

Romsey T:01794 367703
Portishead T:01275 407000
London T:01794 367703

www.thrivearchitects.co.uk

Rev Description Date Au Ch
A Planning Issue. 25.03.25 CMI
B Note added to first floor Living room window re. obscure glazing to a height of 1.7m above first floor level. 02.04.25 MWP GUR

This drawing is the copyright of Thrive Architects Ltd ©. All rights reserved. Ordnance Survey Data © Crown Copyright. All rights reserved. Licence No. 100007359. Permission is granted to scale from this drawing for the purposes of Local Authority Planning Applications only. For all other purposes DO NOT scale from this drawing. Contractors, sub-contractors and suppliers are to check all relevant dimensions and levels of the site and building before commencing any shop drawings or building work. Any discrepancies should be recorded to the Architect. Where applicable this drawing is to be read in conjunction with the Consultants' drawings / Clients' Construction Specification.

Project Land West of Pagham Road
Drawing House Type 2x1M - Option 3
Floor Plans
Client Bargate Homes
Job no. BARG230419 Date January 2025
Dwg no. HT.2x1M.p3 Rev. B
Author CJB Checker Scale 1:100 at A3
Status PLANNING Office Romsey
Client ref.