


Ground Floor Plan

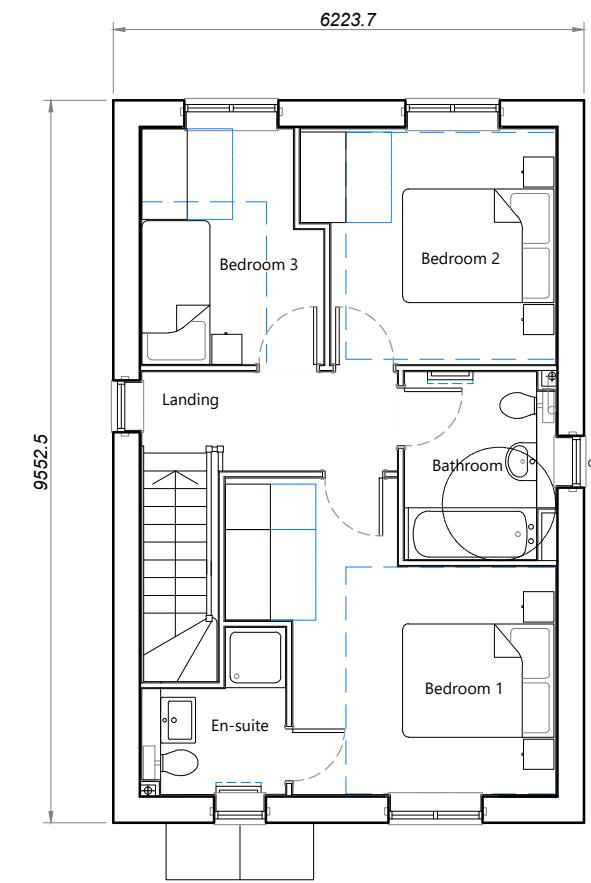

First Floor Plan

House Type	K	Variation	Option	PLOT No. As Drawn - 22 Handed - 21
Bedrooms	3	Persons	5	
Sq.ft	1053	Sq.m	97.8	

scale 1:100  


Romsey T:01794 367703  
 Portishead T:01275 407000  
 London T:01794 367703

[www.thrivearchitects.co.uk](http://www.thrivearchitects.co.uk)

Rev Description  
 A Issued for Planning  
 B Window size to Bedroom 1 amended. SVP positions adjusted.

Date Au Ch  
 08.11.24 CJB CI  
 31.01.25 CMI

Project Land West of Pagham Road  
 Drawing House Type K  
 Floor Plans  
 Client Bargate Homes  
 Job no. BARG230419 Date 10.09.24  
 Dwg no. HT.K.p Rev. B  
 Author CJB Checker Scale 1:100 at A3  
 Status PLANNING Office Romsey  
 Client ref.