


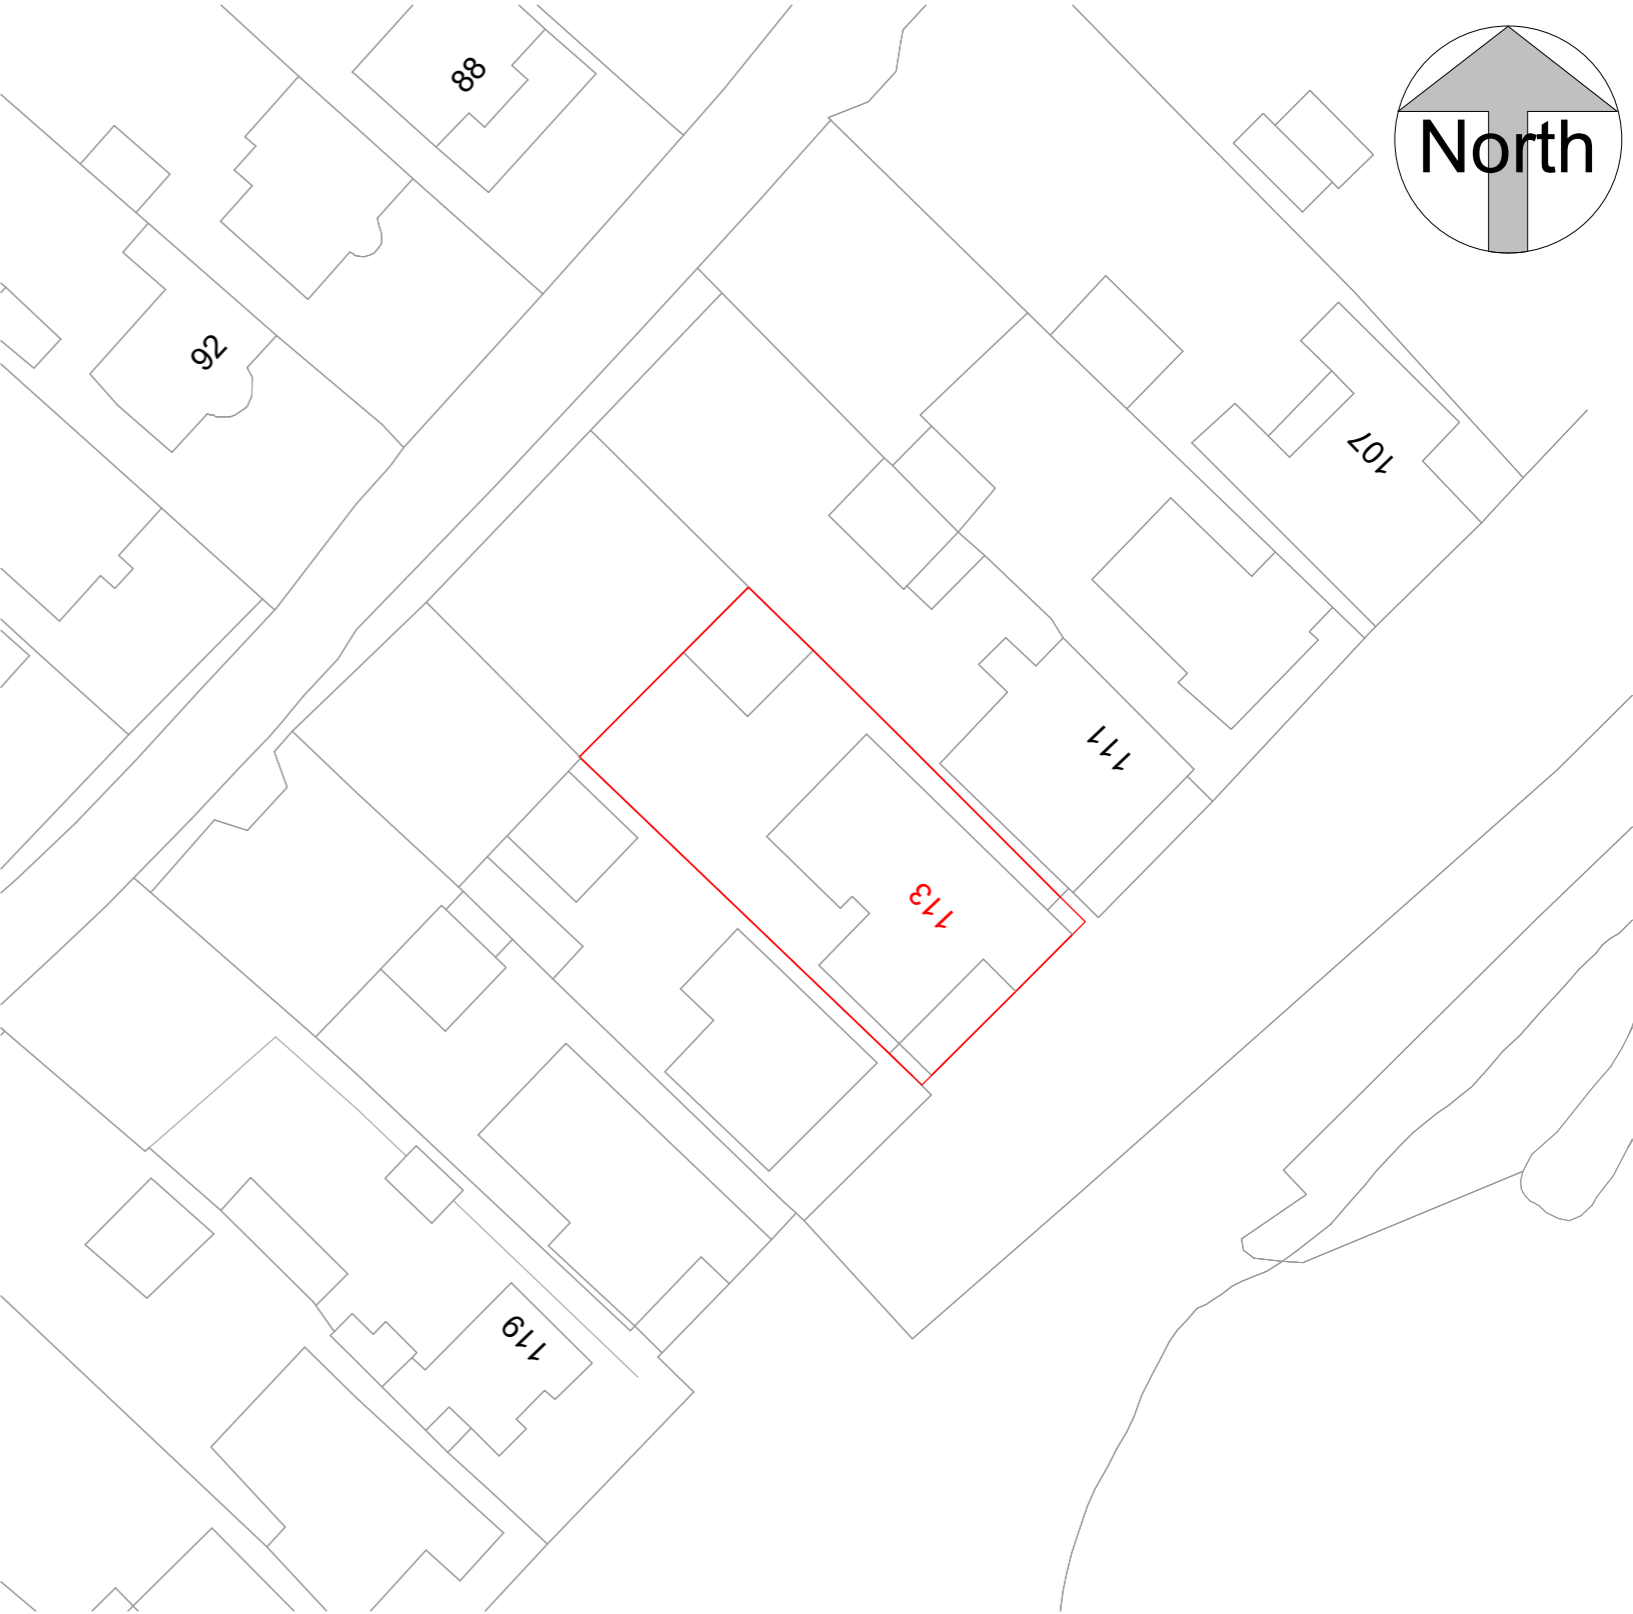


Location Plan

1:1250



Block Plan

1:500

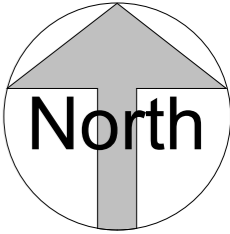

ReQuestAPlan
Map number: TQRQM24289093931671
Title: 113 West Front Road, Bognor Regis, PO21 4TB
Map Produced for: Parkers Design
© Crown copyright and database rights 2024 OS 100042766



1:500		50
1:200		20
1:100		10
1:50		5

All measurement to be checked on site prior to any commenment

Parkers Design Limited - The Studio @ 90, PO9 2PR
www.pexd.co.uk - info@parkersdesign.com - 07776 008822

PROJECT	113 West Front Road PO21 4TB			CLIENT Miller			
SHEET	Site Plan			Date	Issue Date	Scale (@ A3) As indicated	
				Drawn by	SW	DRAWING NUMBER	REV
				Checked by	SR	P 0	