



Notes


1. Copyright Jessop and Cook Architects
2. Do not scale from drawings, all dimensions to be checked on site.

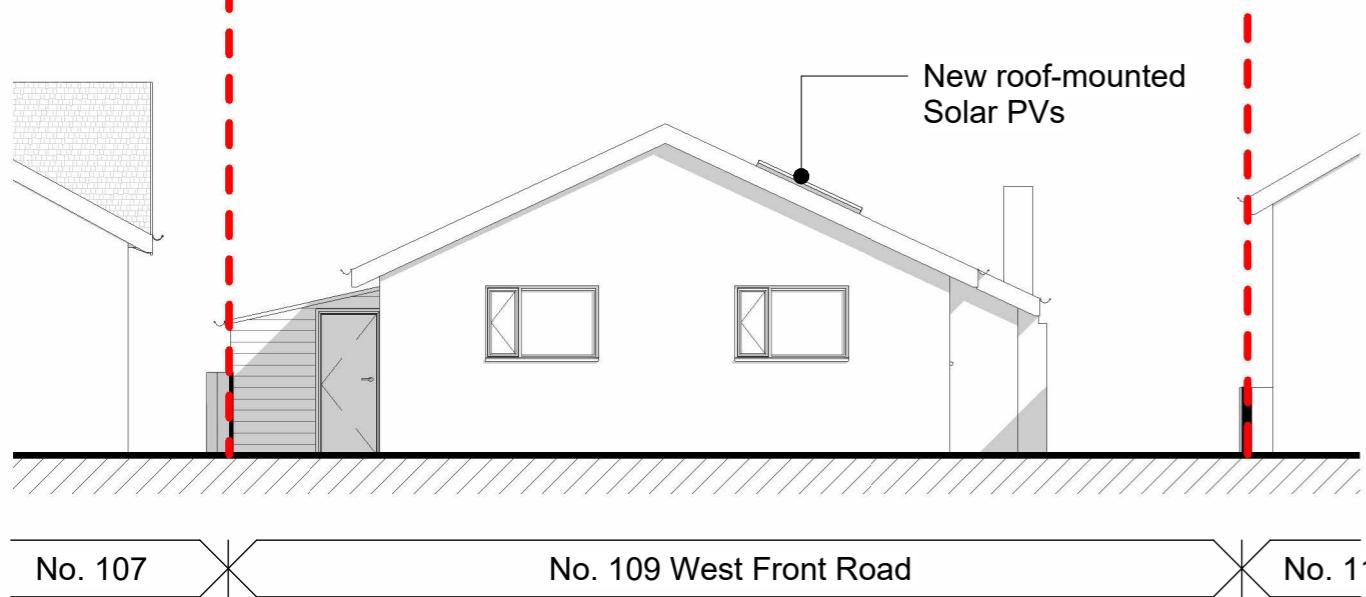


1. PROPOSED FRONT ELEVATION
1 : 100

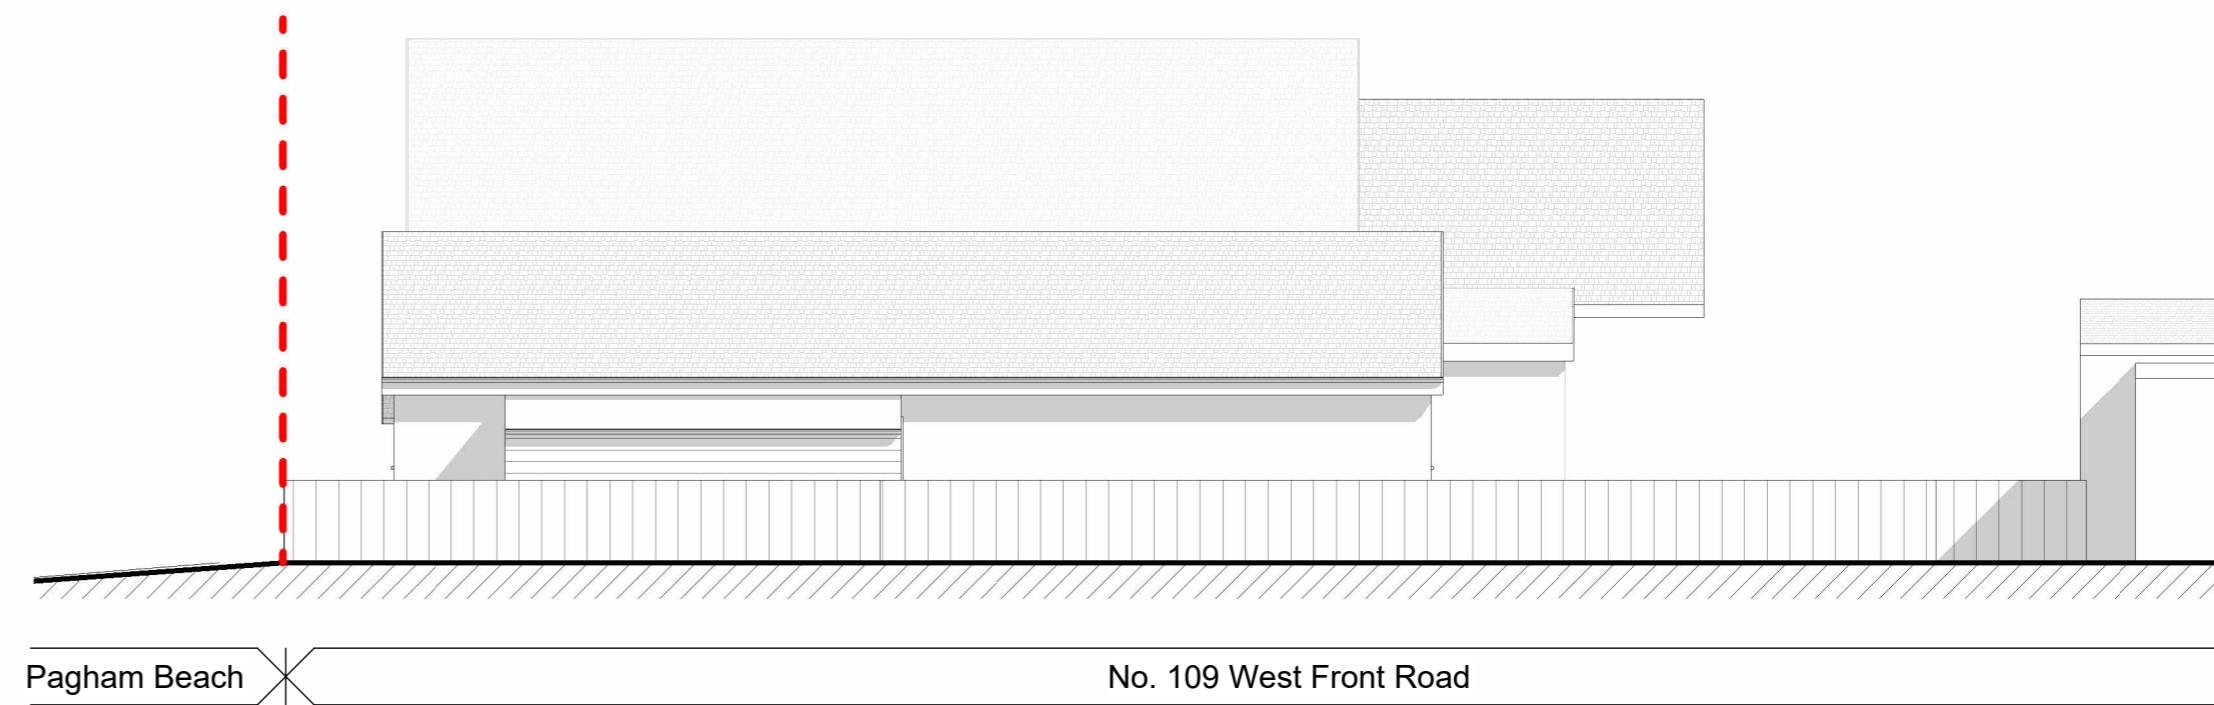

2. PROPOSED SIDE ELEVATION
1 : 100

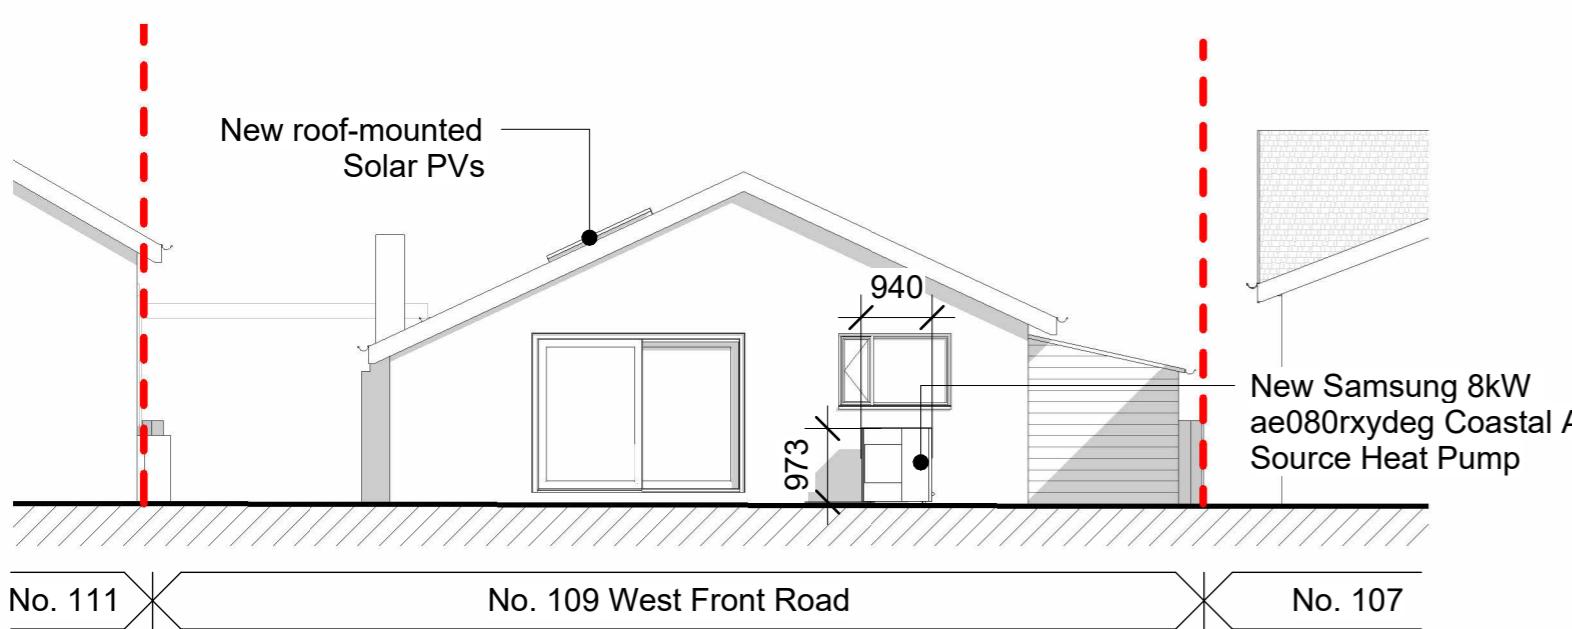

4. PROPOSED SIDE ELEVATION
1 : 100

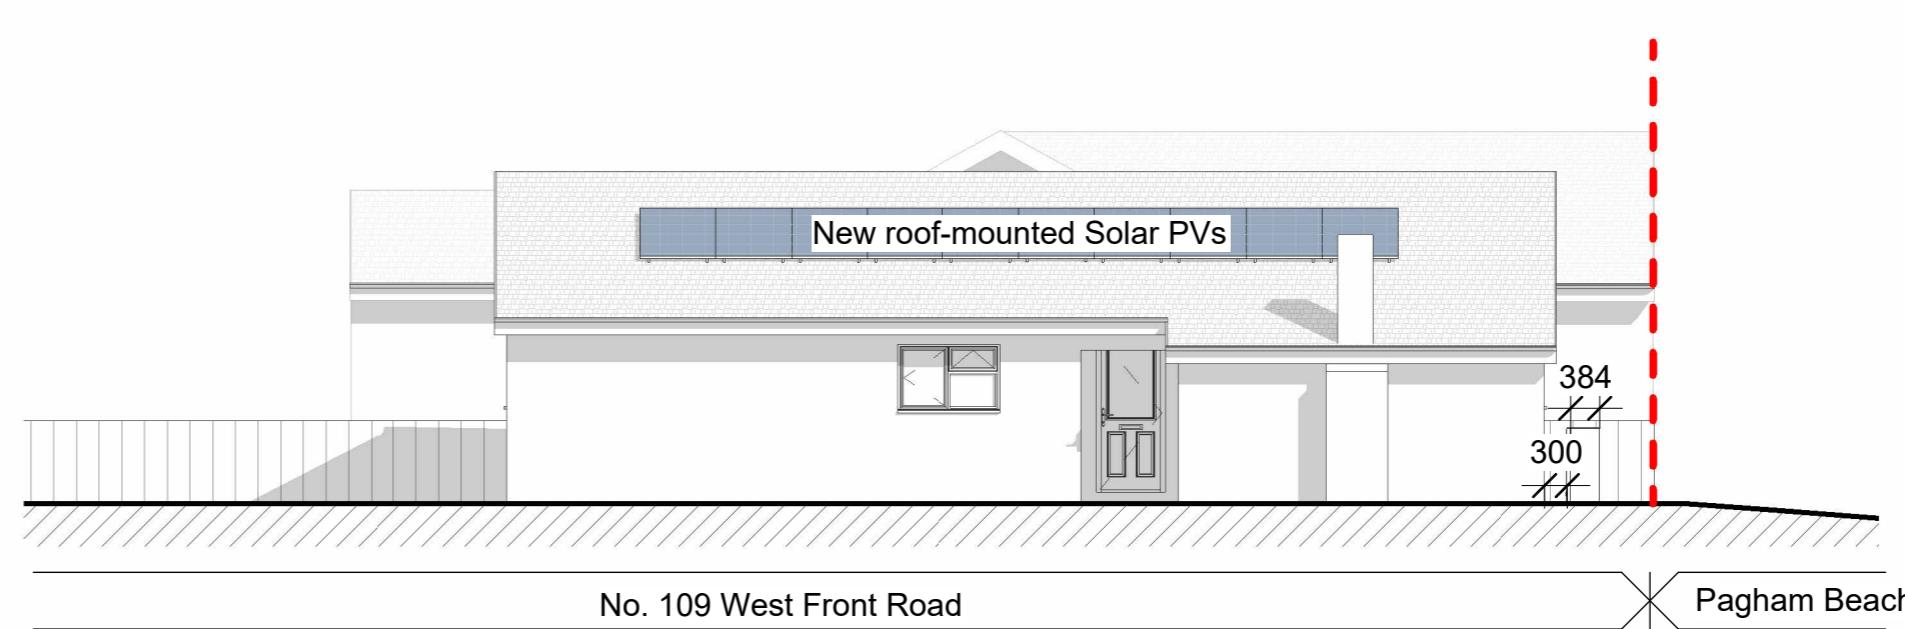

3. PROPOSED REAR ELEVATION
1 : 100

Revisions

PLANNING ISSUE

New ASHP and Solar PVs at
109 West Front Road, Bognor
Regis, PO21 4TB

for

Agility Eco

Drawing title

Proposed Elevations

THE OLD MUSIC HALL
106-108 COWLEY ROAD
OXFORD, OX4 1JE

JESSOP & COOK
ARCHITECTS

T:01865 591212
E: info@jessopandcook.co.uk
www.jessopandcook.co.uk

Scale at A2

1 : 100

Date

Nov 24

Drawn by

BT

Checked

HT

Revision
P.1708.22_012

0 2 4 6 8 10
Scale Bar 1:100
10m