



## Notes

1. Copyright Jessop and Cook Architects
2. Do not scale from drawings, all dimensions to be checked on site.

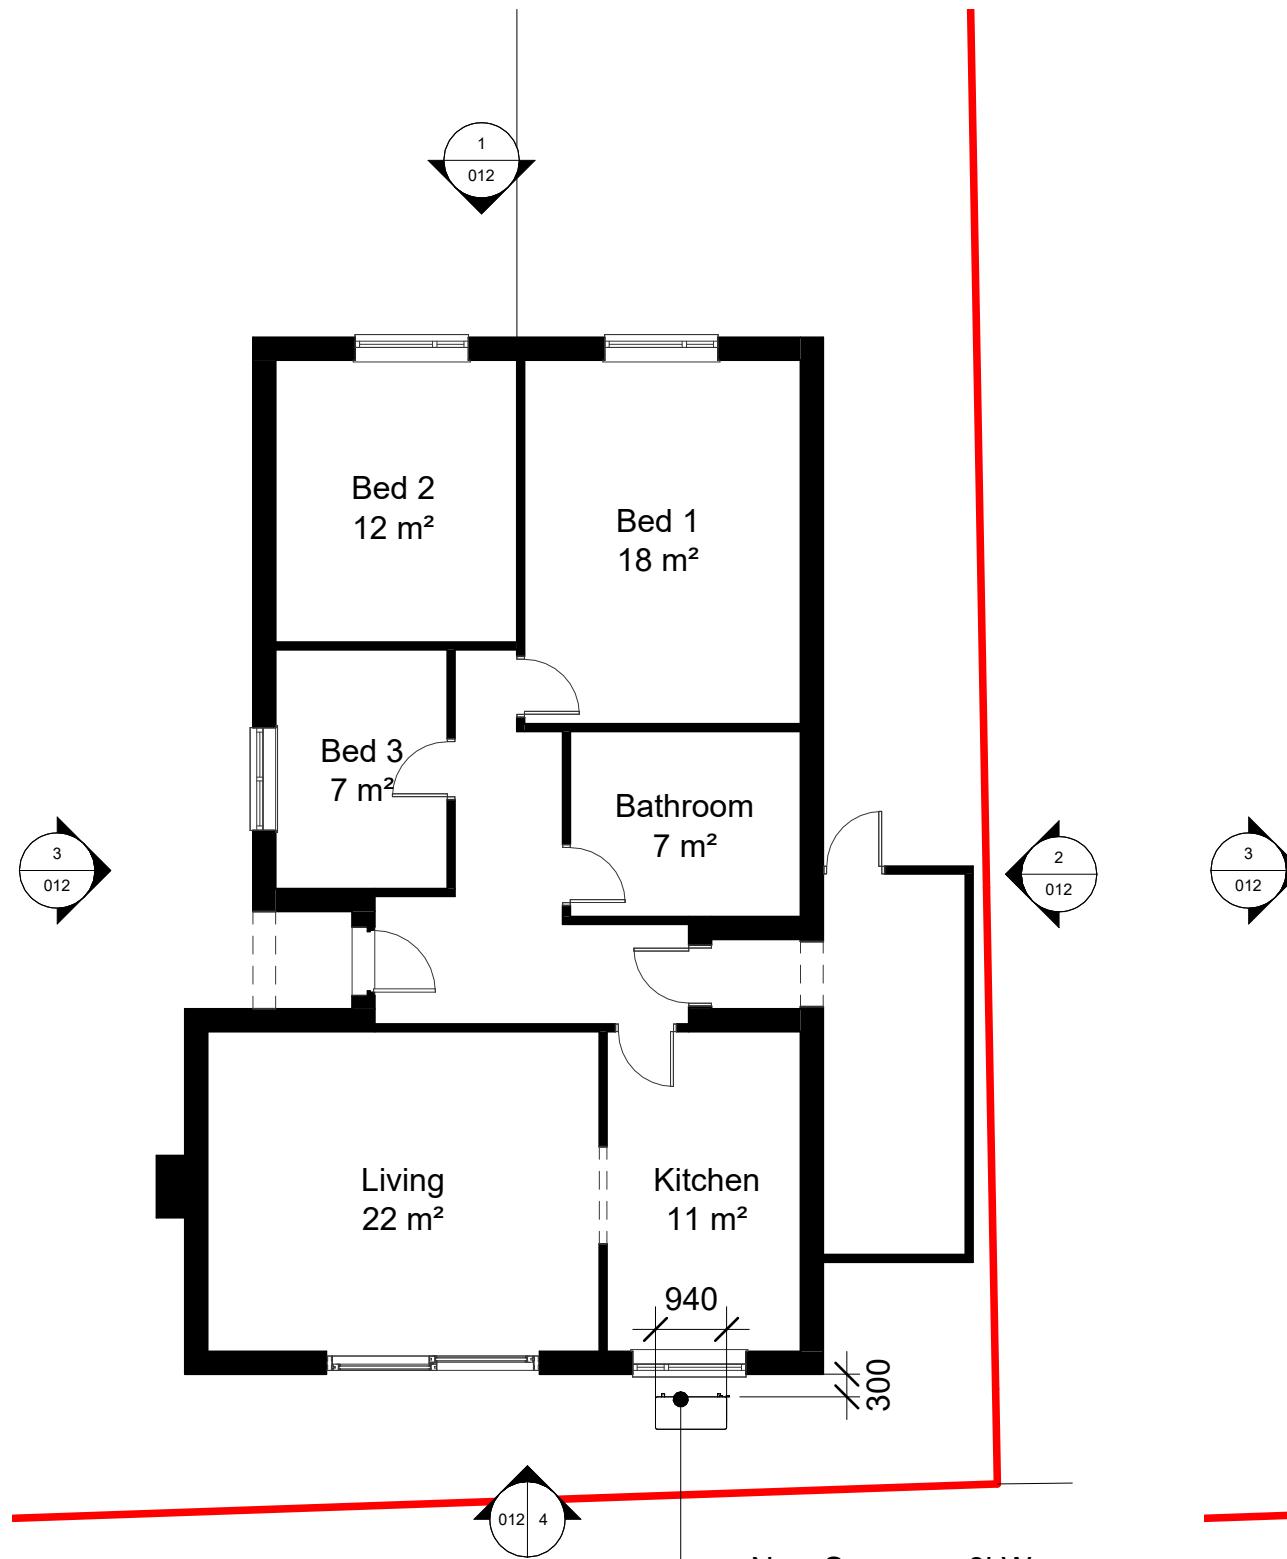

PROPOSED ROOF PLAN  
1 : 100

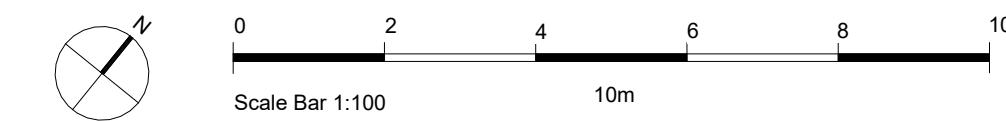

## Revisions

## PLANNING ISSUE

New ASHP and Solar PVs at  
109 West Front Road, Bognor  
Regis, PO21 4TB

for  
Agility Eco

Drawing title  
Proposed Floor Plans



Scale at A3  
1 : 100  
Drawing number  
P.1708.22\_011  
Date  
Nov 24  
Drawn by  
BT  
Checked  
HT  
Revision