

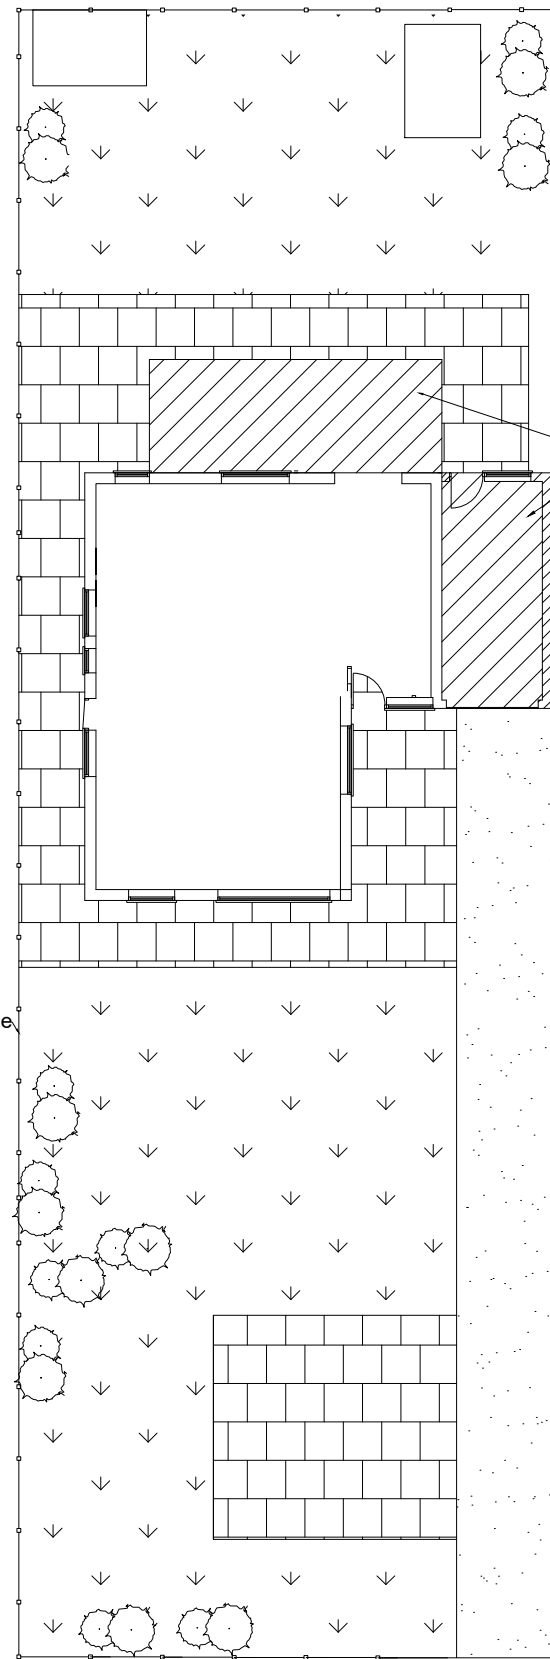
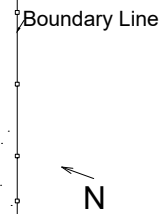


EXISTING SITE PLAN

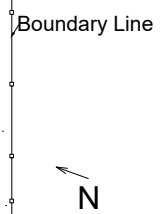

PROPOSED SITE PLAN

Areas to be developed

 

This drawing is for the purpose of planning and building control. Do not scale from this drawing for construction. The builder is responsible for checking on site all dimensions and relevant information prior to the commencement of work

PLAN2BUILDSUSSEX.CO.UK

Mr. & Mrs. Leadston
 5 Downlands Close, Pagham
 West Sussex PO21 3QA
 SITE PLANS
 A3 PAPER
 Date: Aug. 2025 Scale 1:200 Dwg.no. SP. 01