
 


Boundary

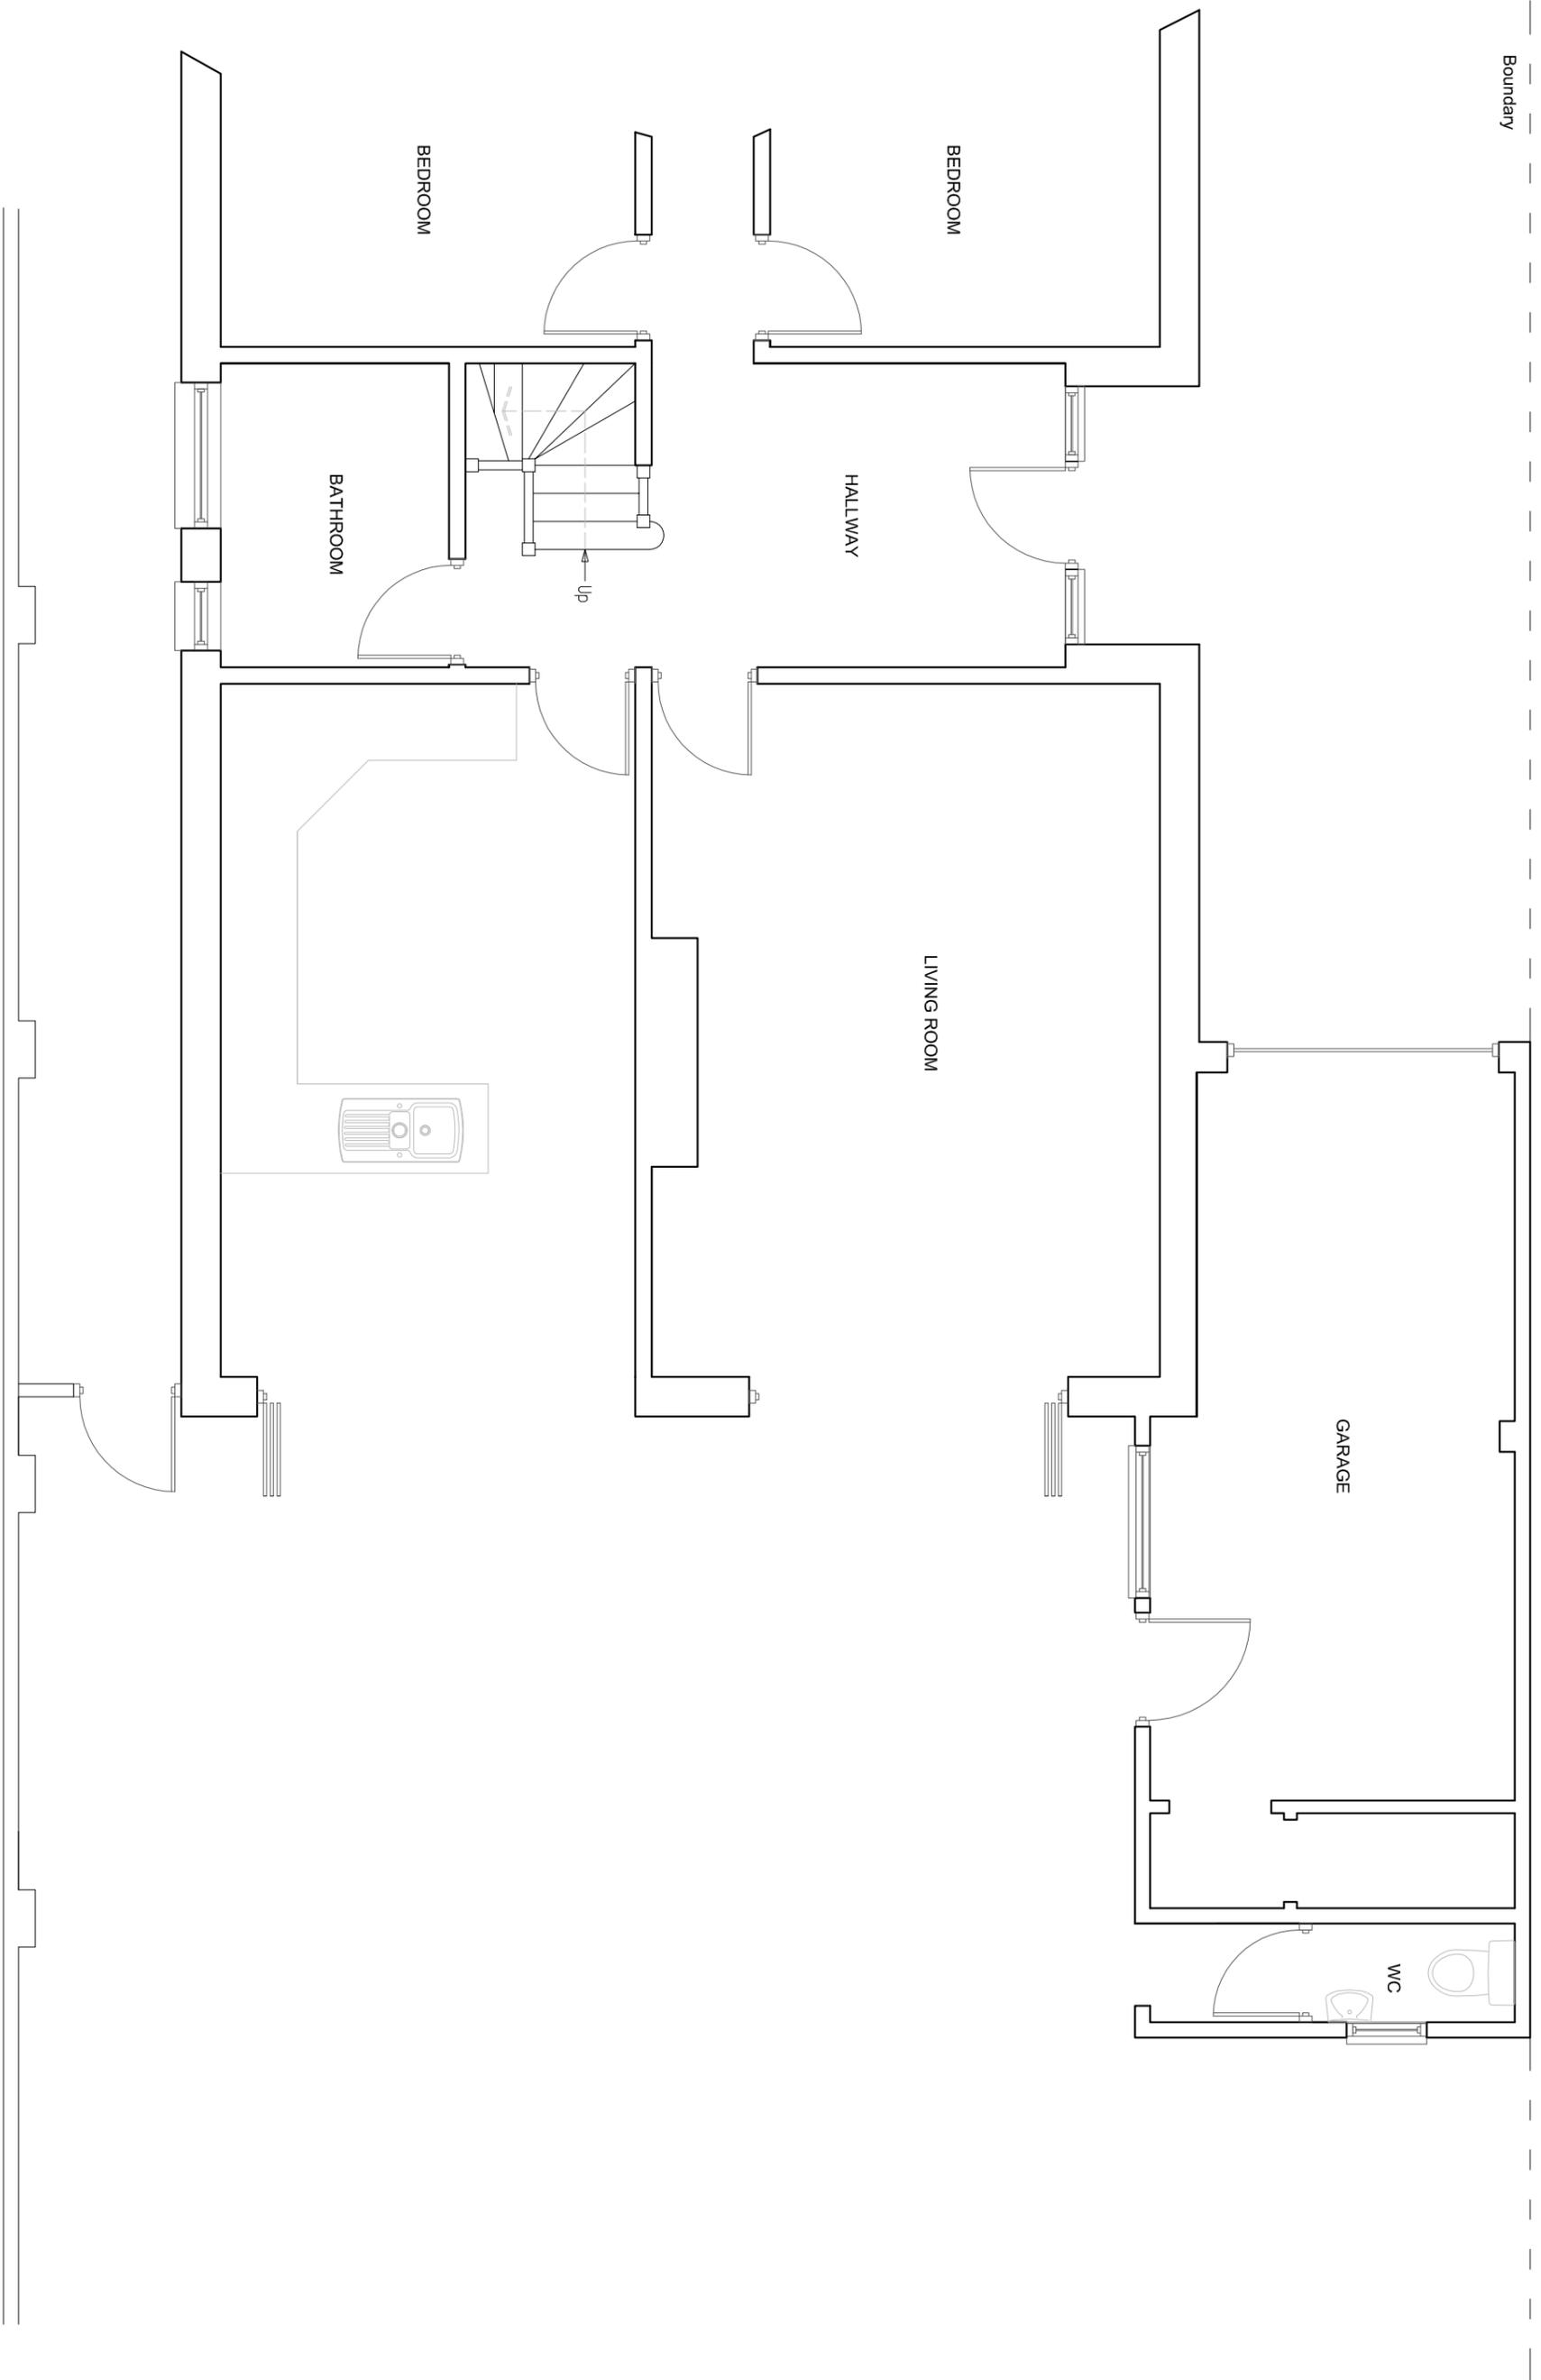

# EXISTING GROUND FLOOR PLAN

Scale 1:50 on A3

**SUSSEX BUILDING CONSULTANCY LIMITED**

110 HARBOUR VIEW ROAD, PAGHAM,  
BOGNOR REGIS, WEST SUSSEX.

SCALE - 1/50 REV - DATE - 16/12/2024

Partner  
**LABC**  
3 NORTHGOTE ROAD  
BOGNOR REGIS  
PO21 5LZ  
TEL/FAX - (01243) 361379