


Boundary

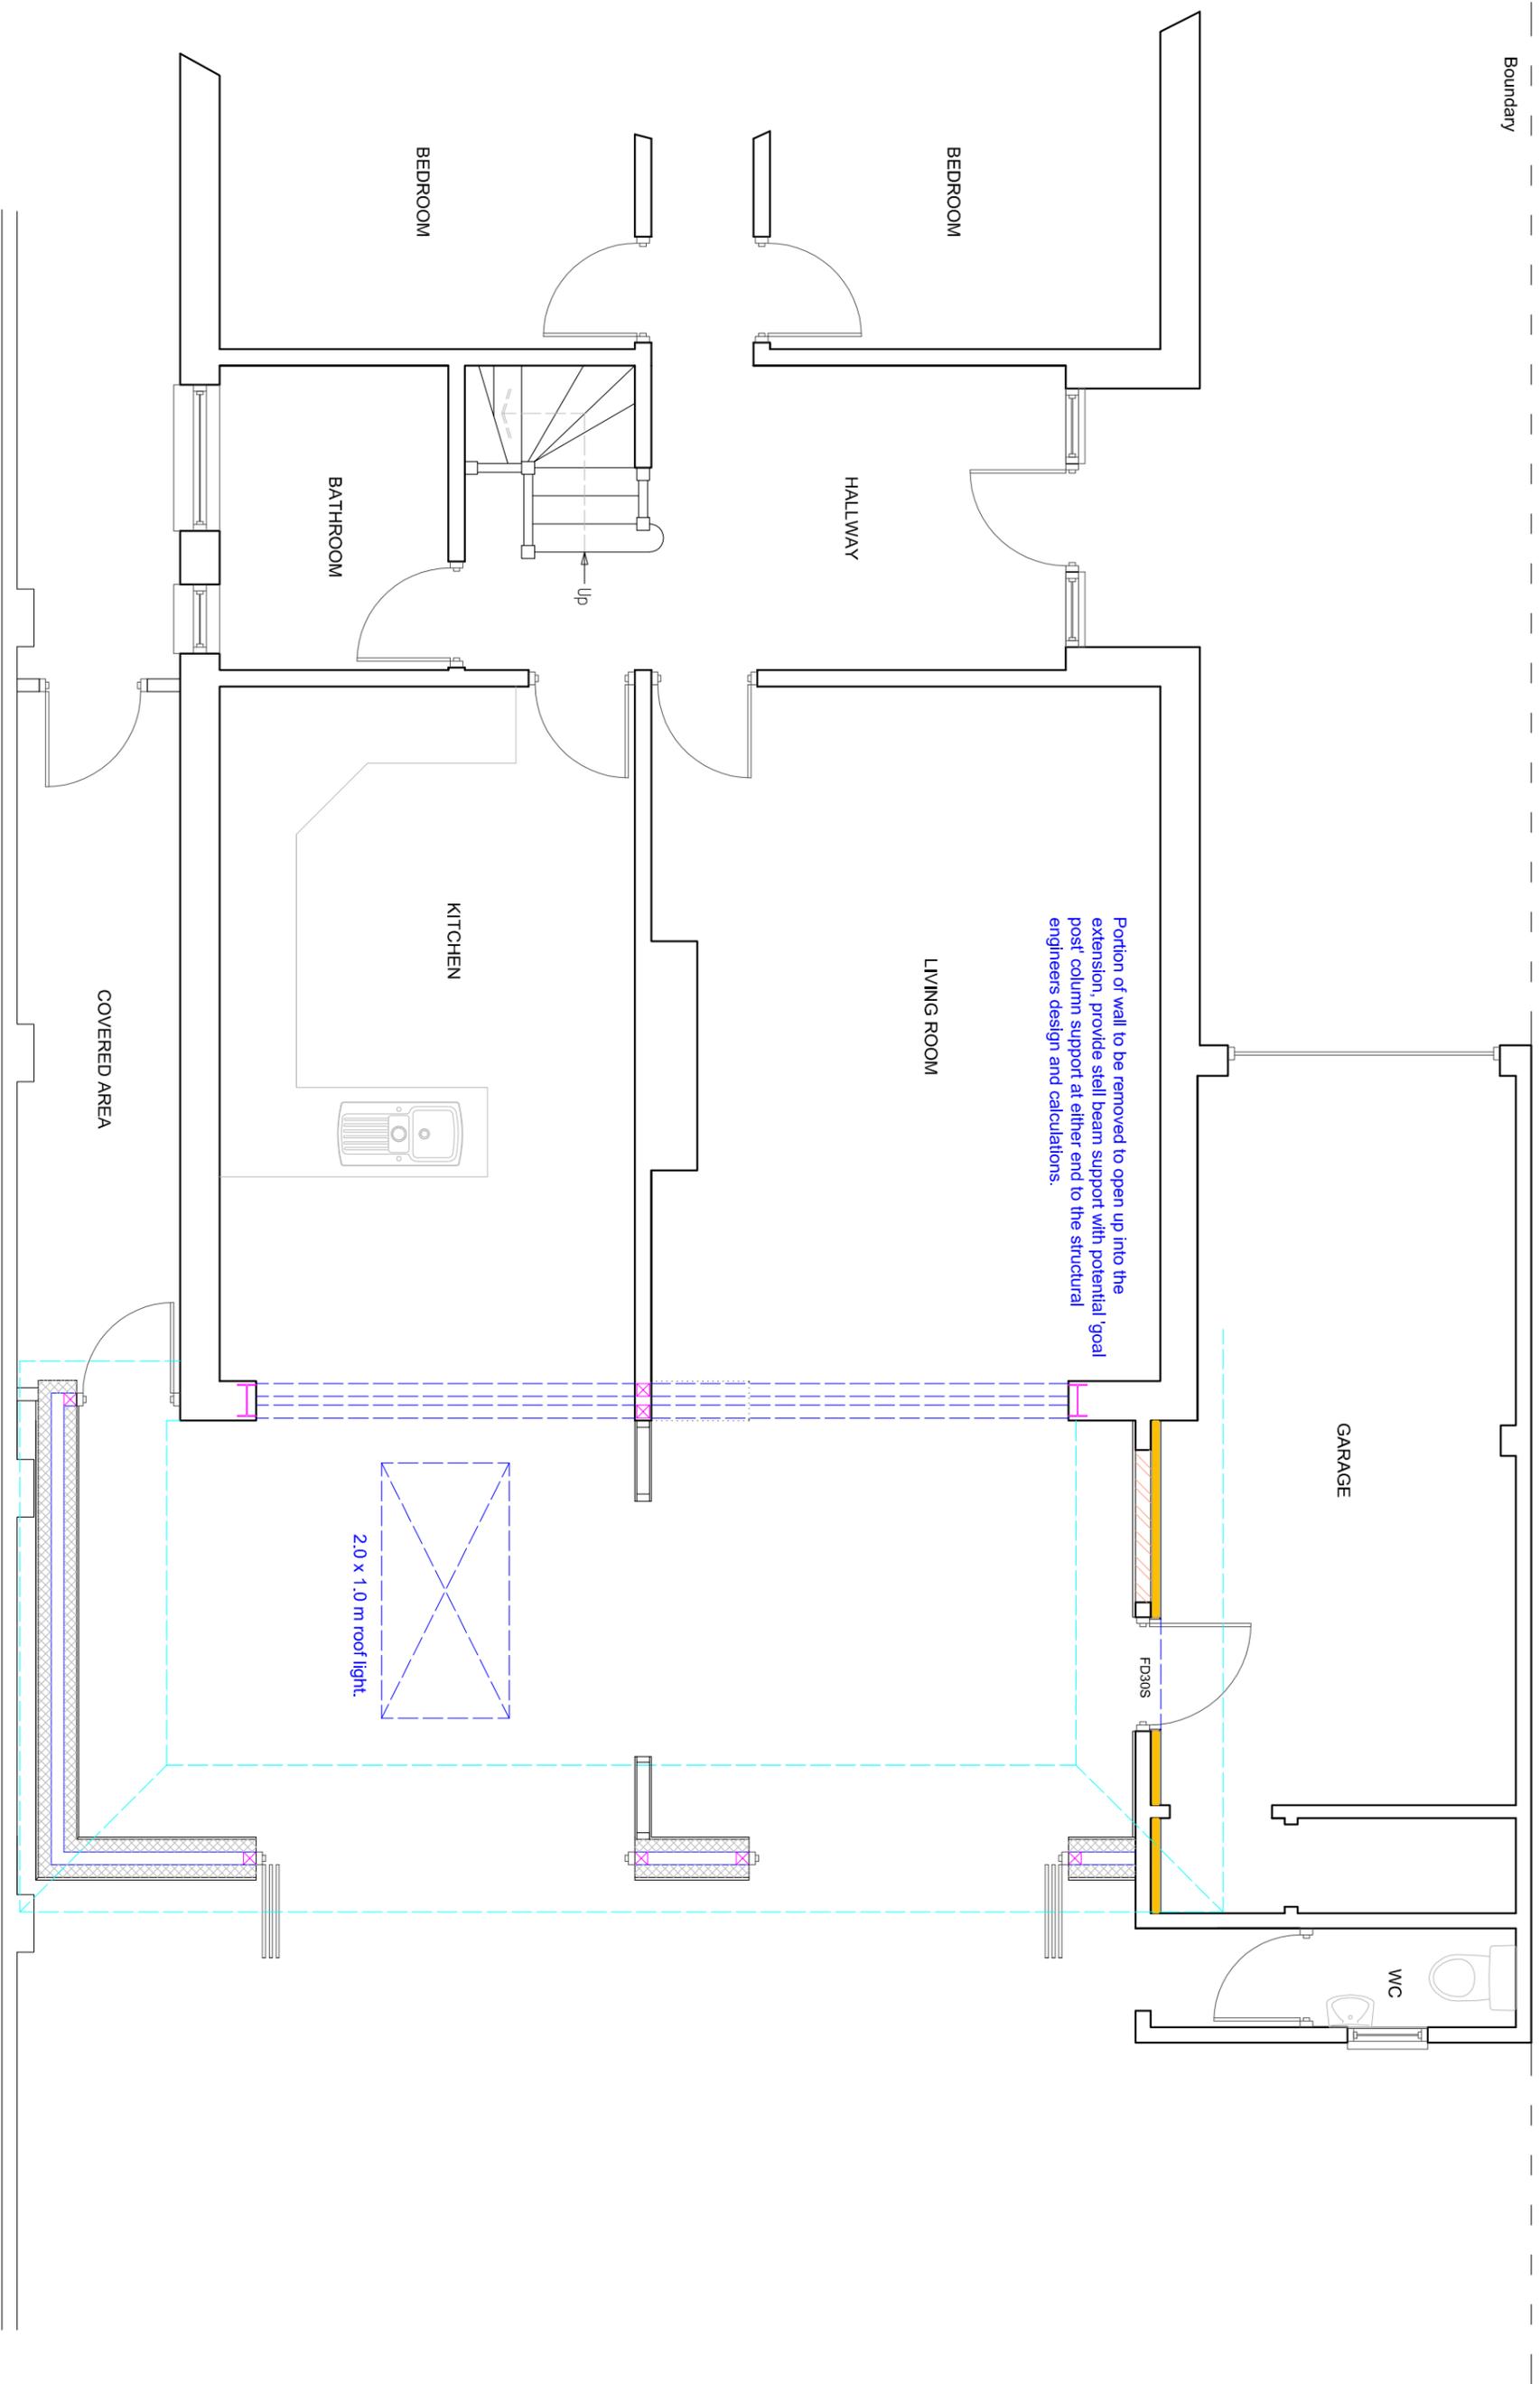

Portion of wall to be removed to open up into the extension, provide steel beam support with potential 'goal post' column support at either end to the structural engineers design and calculations.

2.0 x 1.0 m roof light.

3600

Scale 1:50 on A3

SCALE



METRES

PROPOSED GROUND FLOOR PLAN

SUSSEX BUILDING CONSULTANCY LIMITED

110 HARBOUR VIEW ROAD, PAGHAM,
BOGNOR REGIS, WEST SUSSEX.

SCALE - 1/50 REV - B DATE - 02/01/2025

LABC
partner
3 NORTHGOTE ROAD
BOGNOR REGIS
PO21 5LZ
TEL/FAX • (01243) 961379