




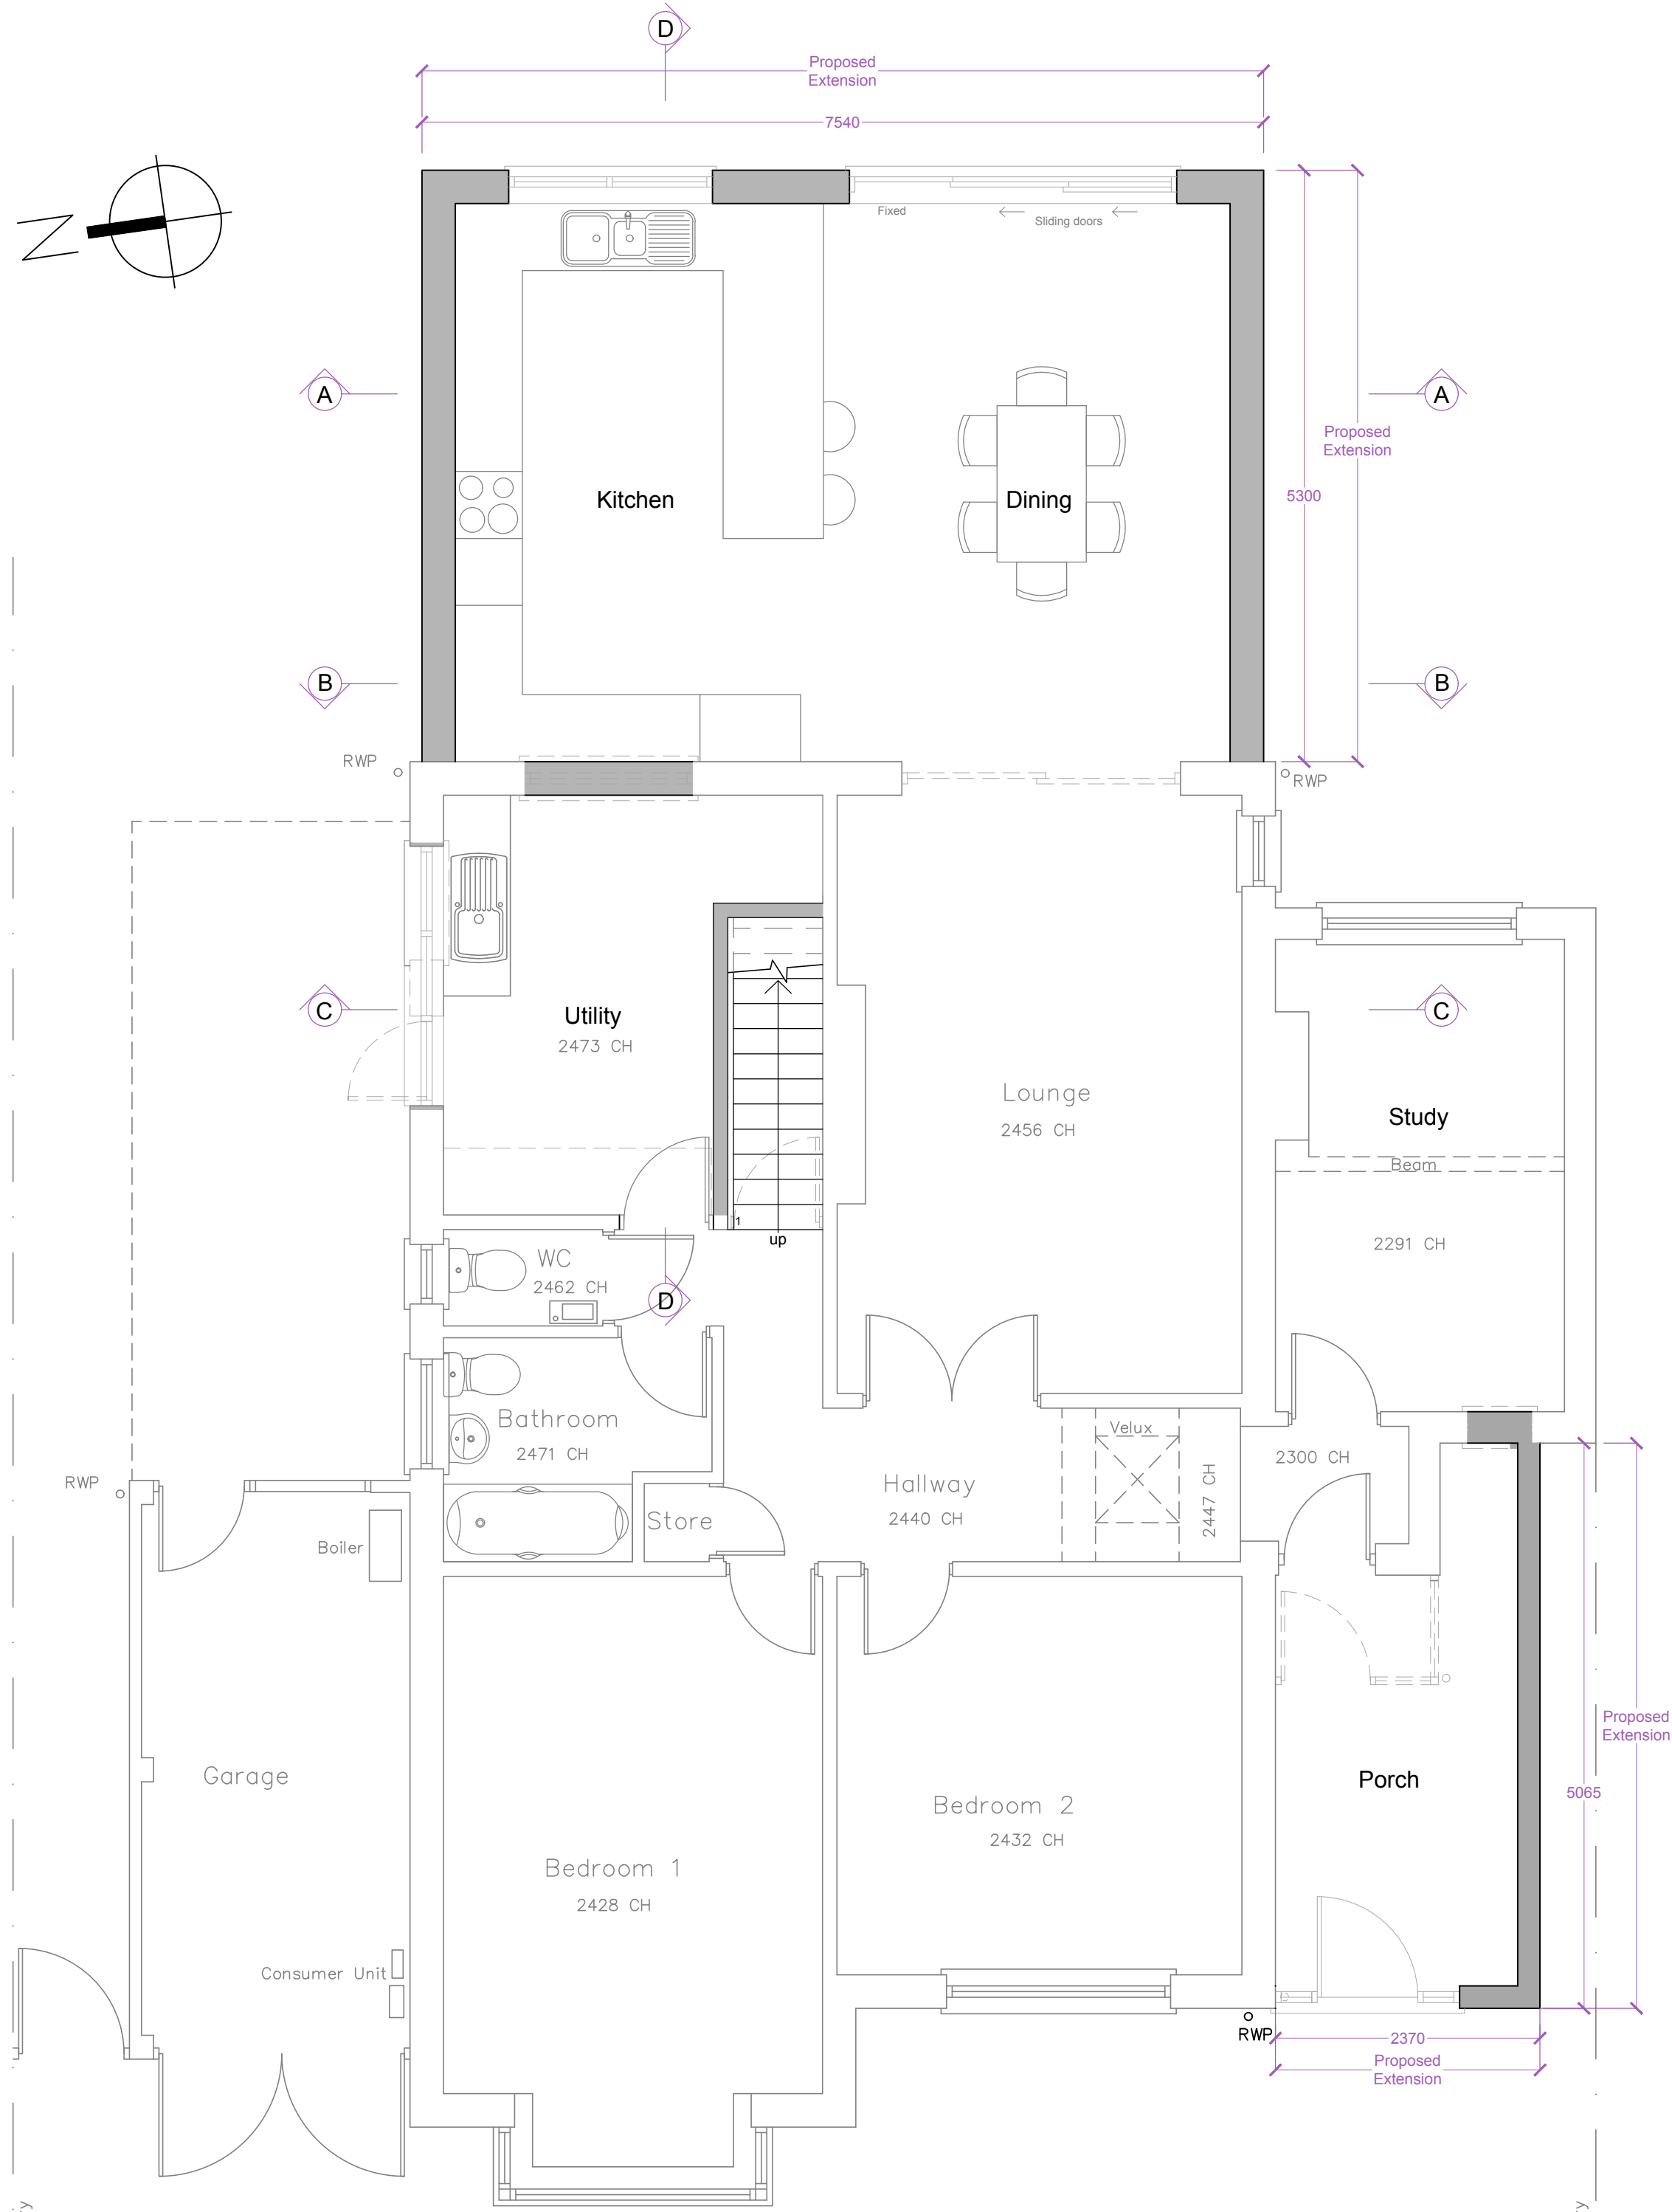

Ground Floor Plan

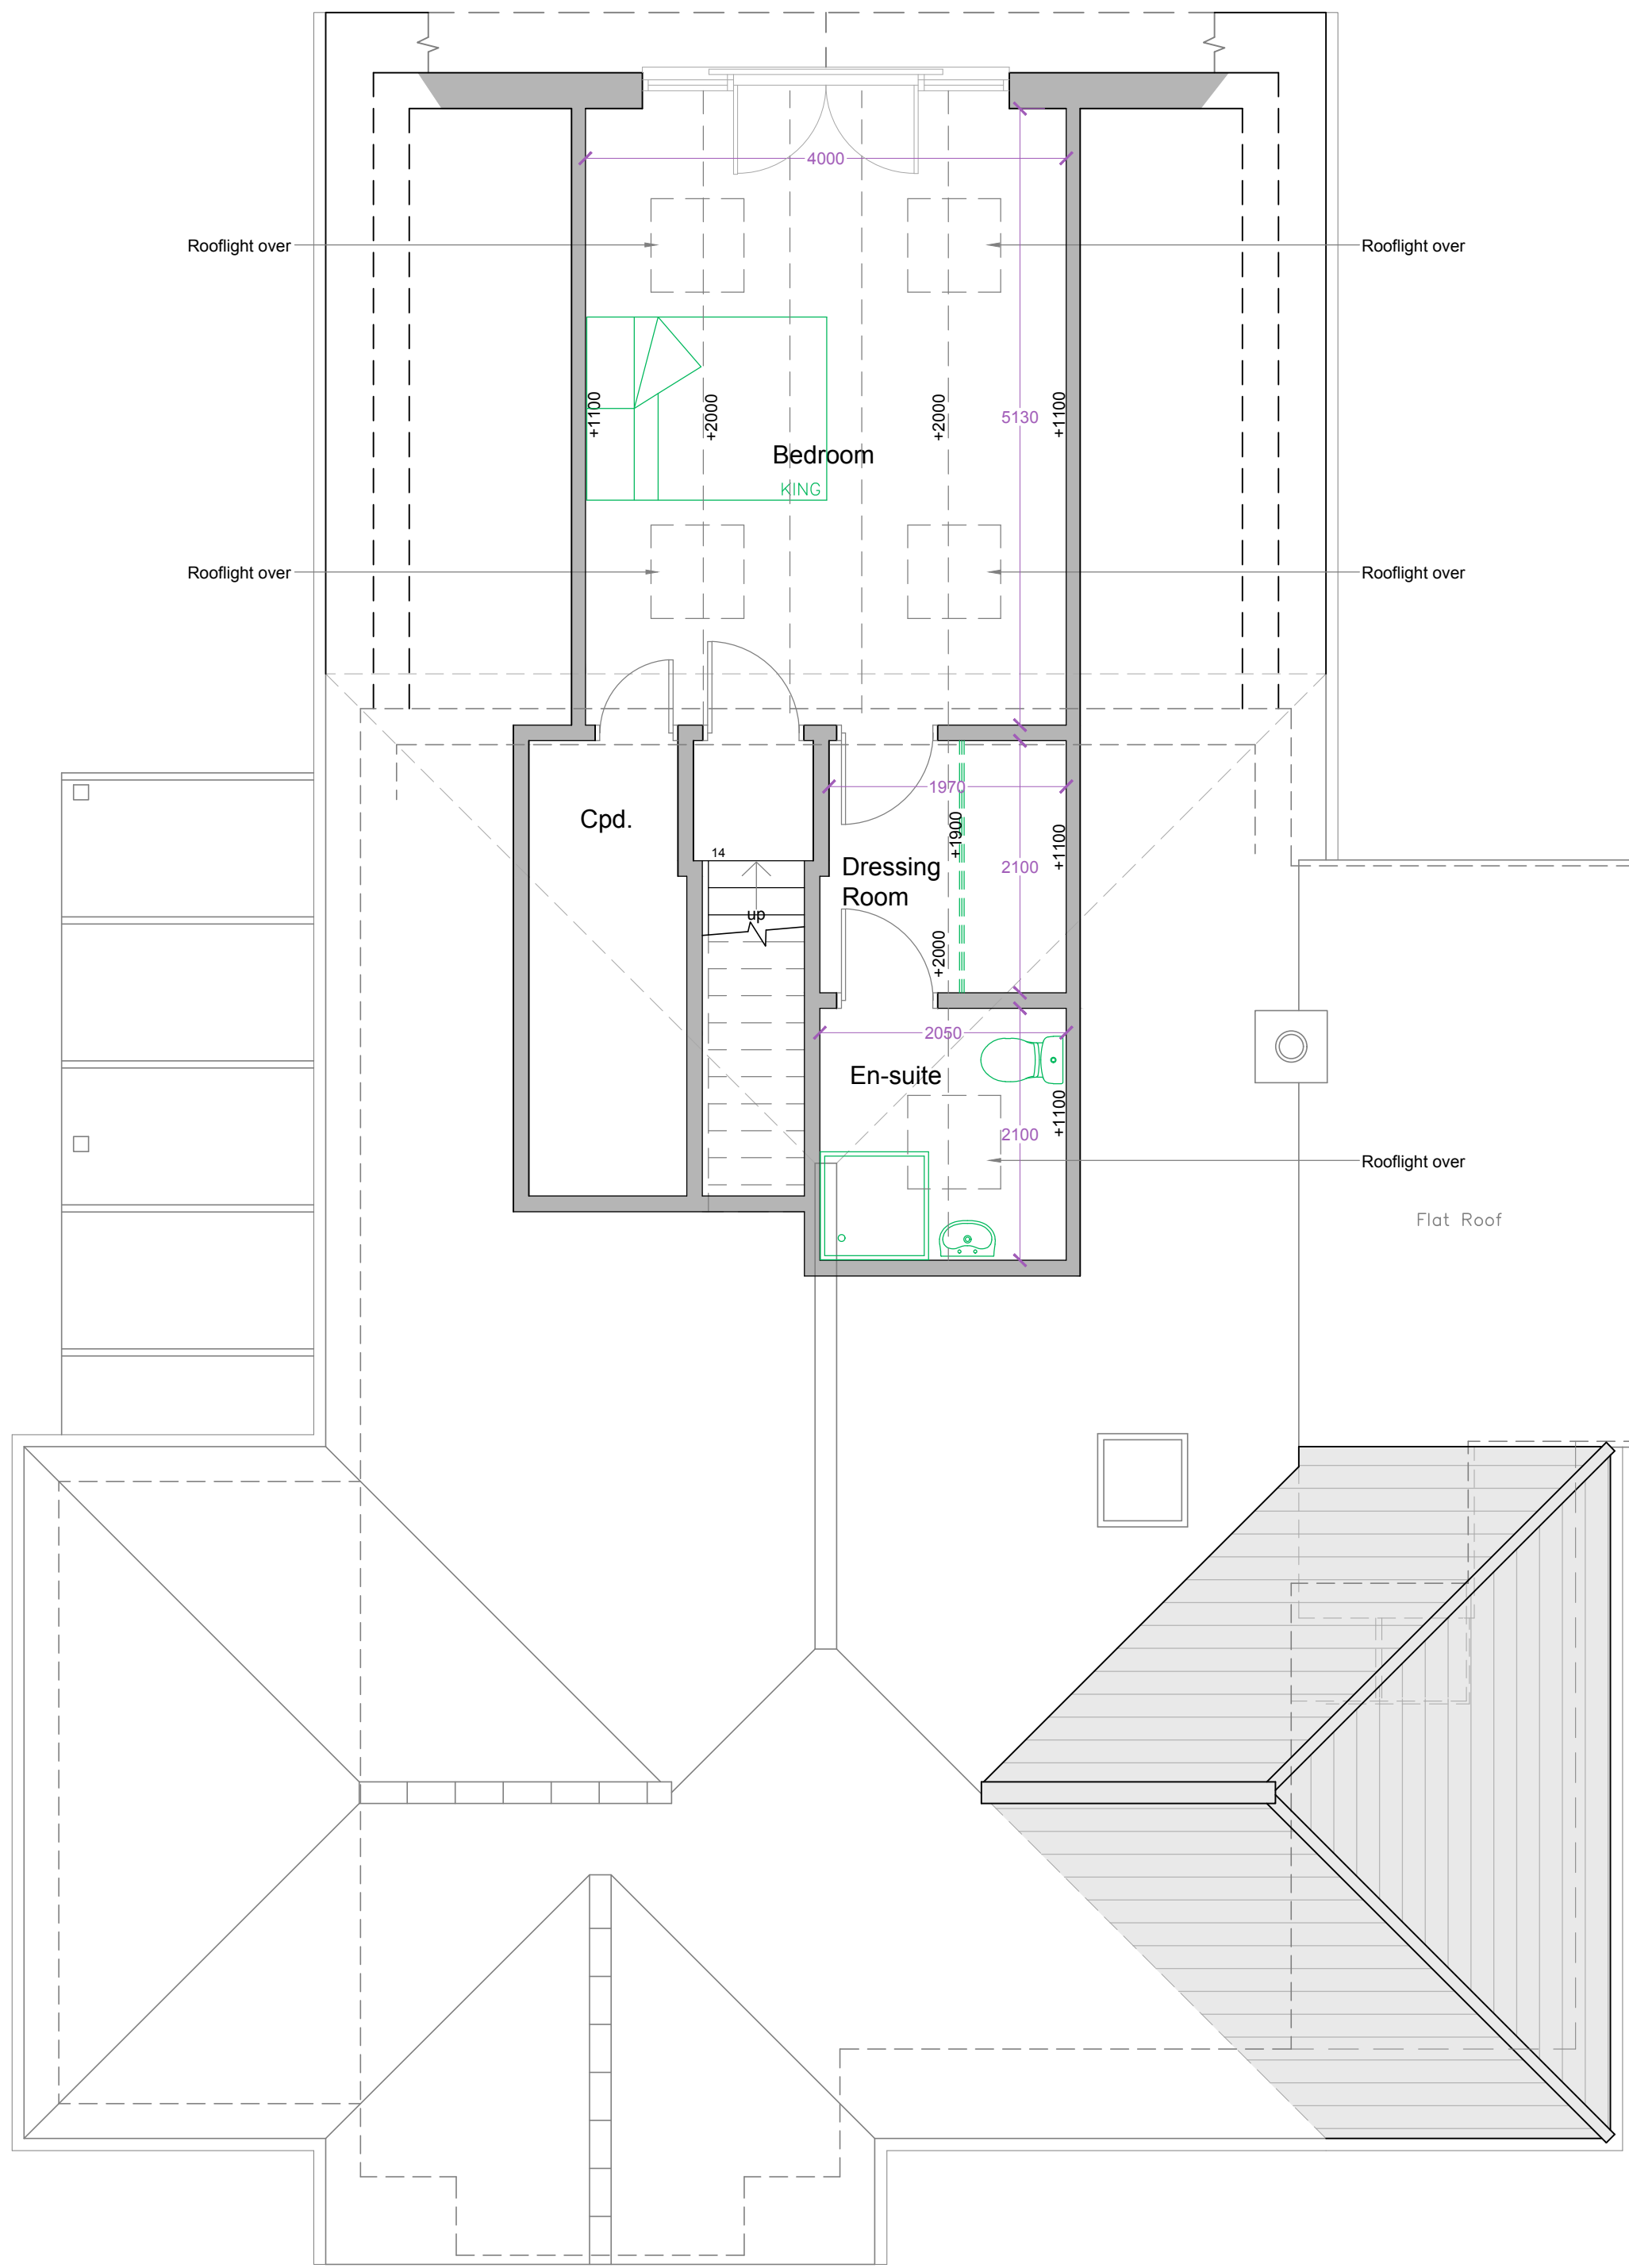

First Floor Plan

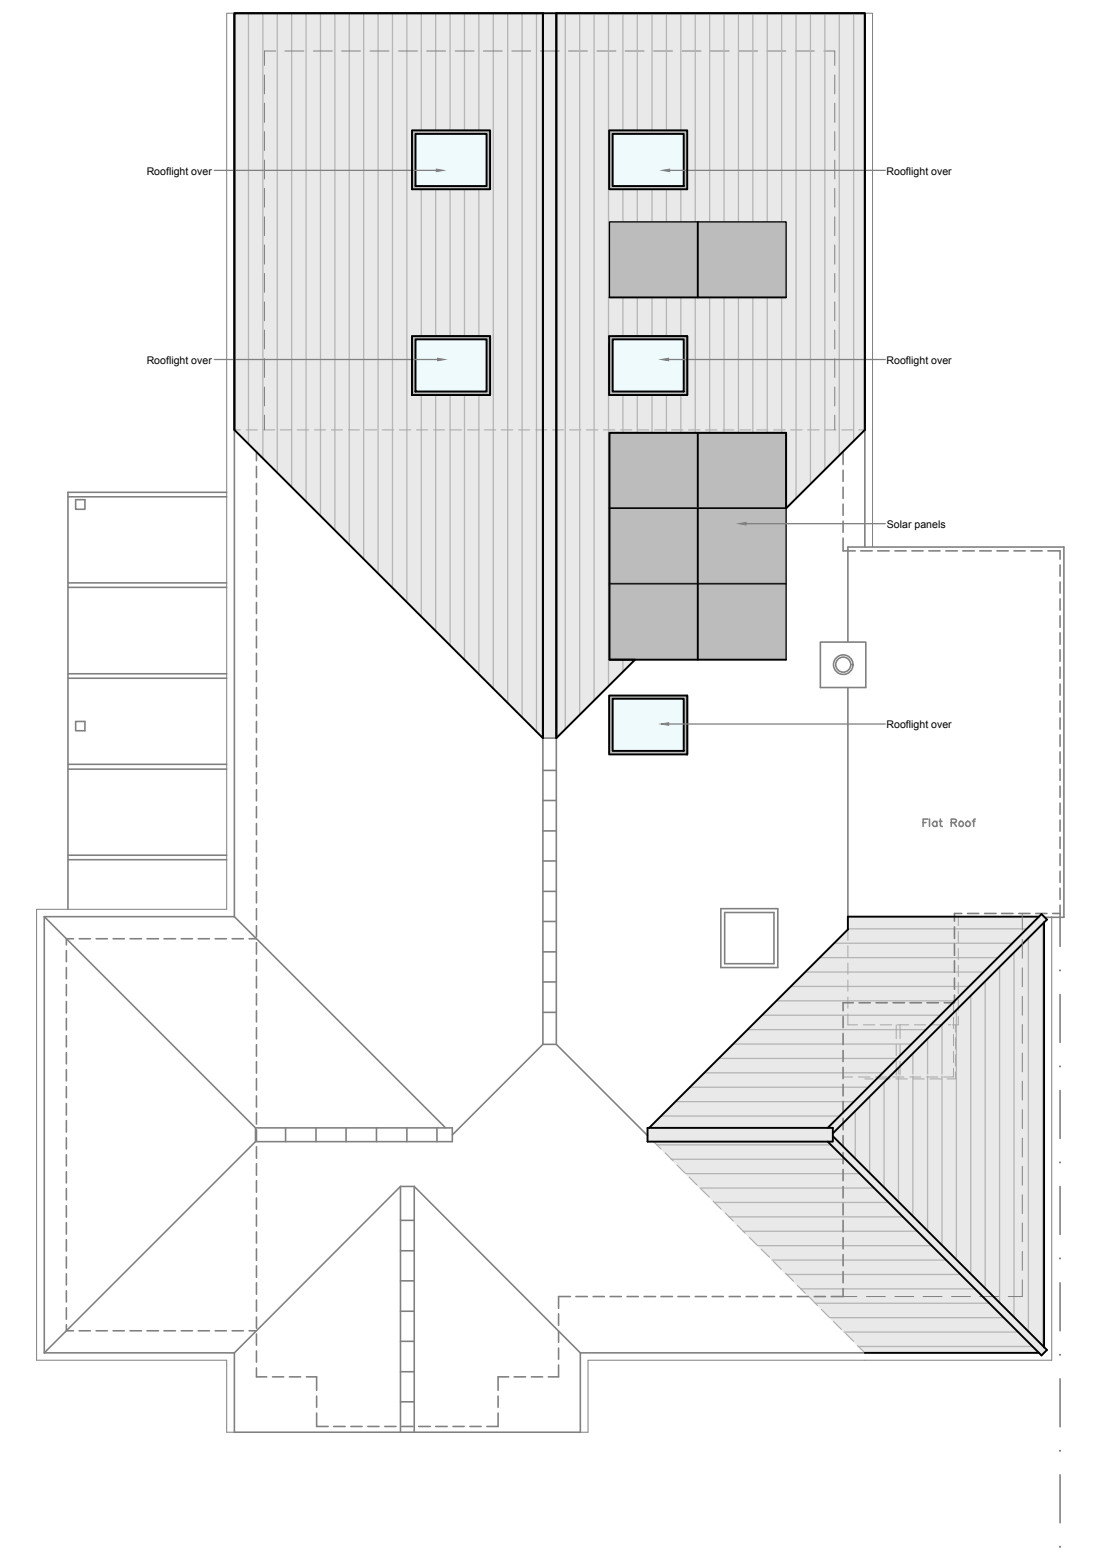

Roof Plan 1:100

Revisions:

This drawing is the property of Fuller Architects and is not to be copied reproduced, retained or disclosed to any unauthorised person either wholly or in part without prior consent. Do not scale from this drawing except for Planning purposes. Use all figured dimensions only. All figured dimensions to be checked on site prior to construction. All discrepancies, errors and omissions to be reported to Fuller Architects prior to construction. Layout and dimensions existing building to be checked on site.

FULLER
ARCHITECTS

11 The Parade, Willowhayne Crescent,
East Preston, West Sussex BN16 1NS

tel: 01903 774754

email: info@fuller-architects.co.uk
www.fuller-architects.co.uk

Job Title

26 Evelyn Avenue, Rustington

Client

Mr R Hirst

Drawing Name

Floor Plans -
Proposed

Drawing Status

Planning

Drawn by

ALP

Date Jan 25

Checked by

DF

Date Jan 25


Drawing Scale

1:50 at A1

Drawing No

240014/ 02

Revision

 

Floor Plans 1:50