




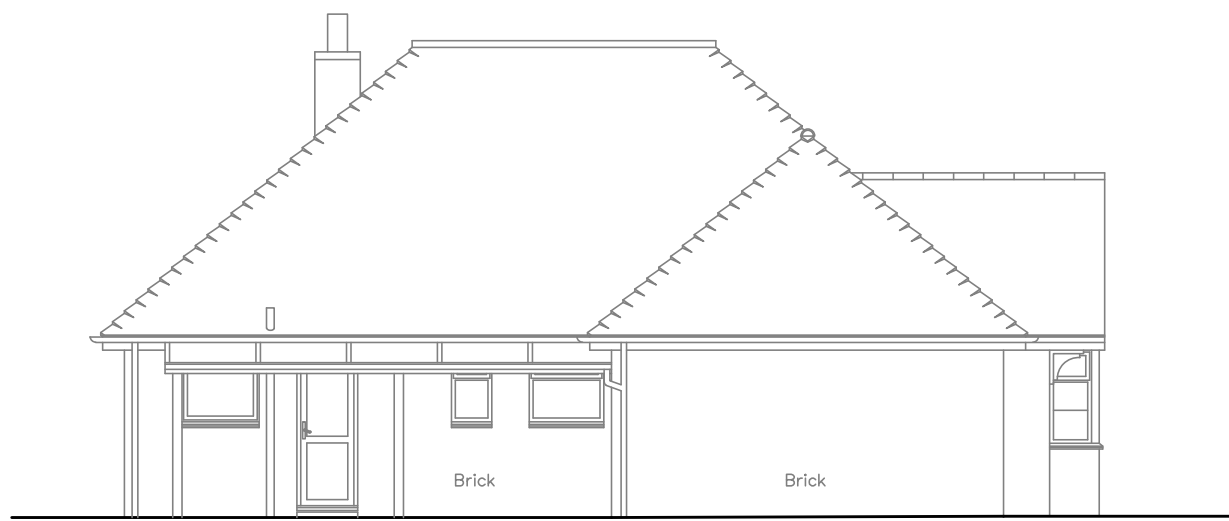


North Elevation –
(Side)

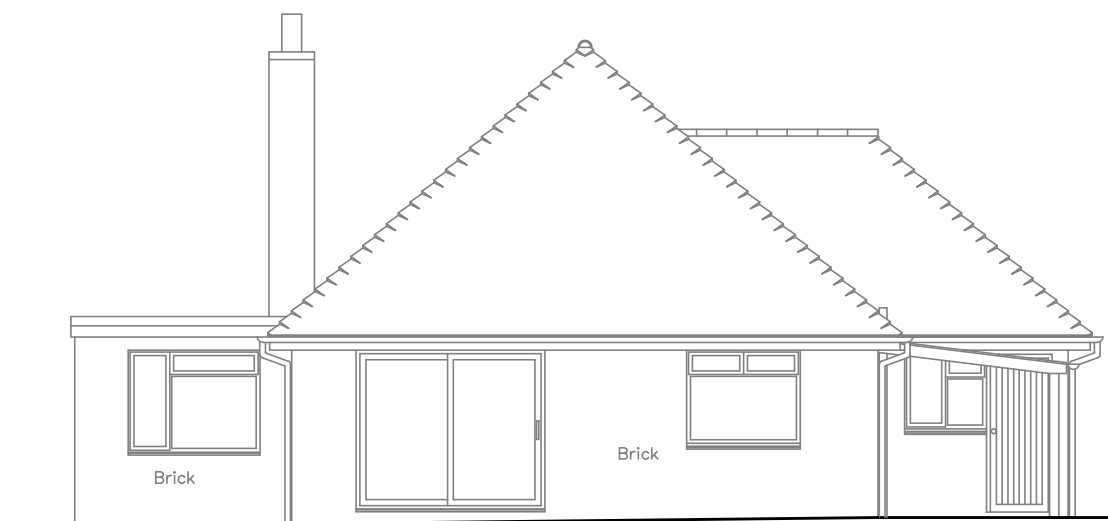

East Elevation –
(Rear)

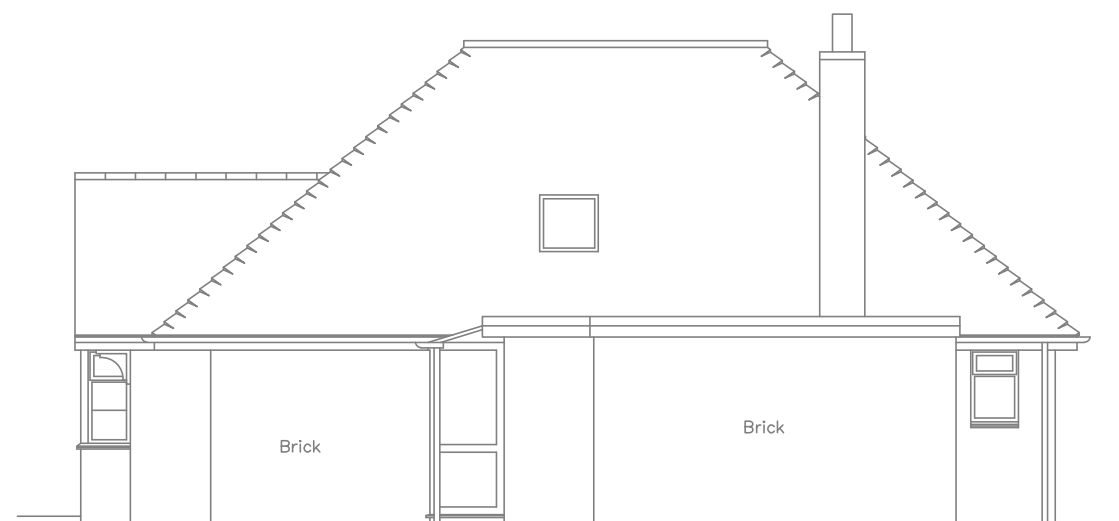


South Elevation –
(Side)

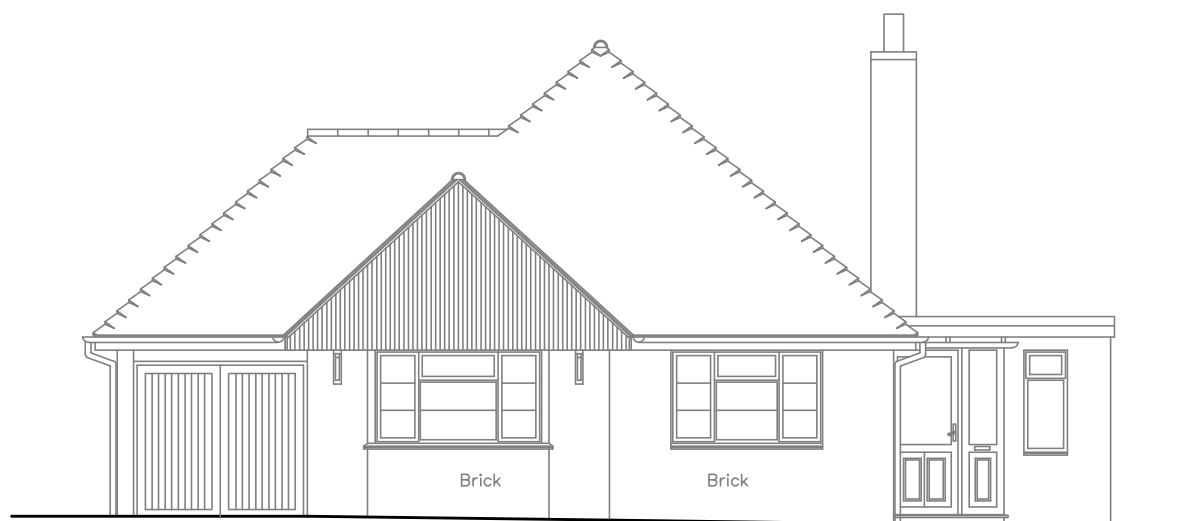


West Elevation –
(Front)

Elevations 1:100


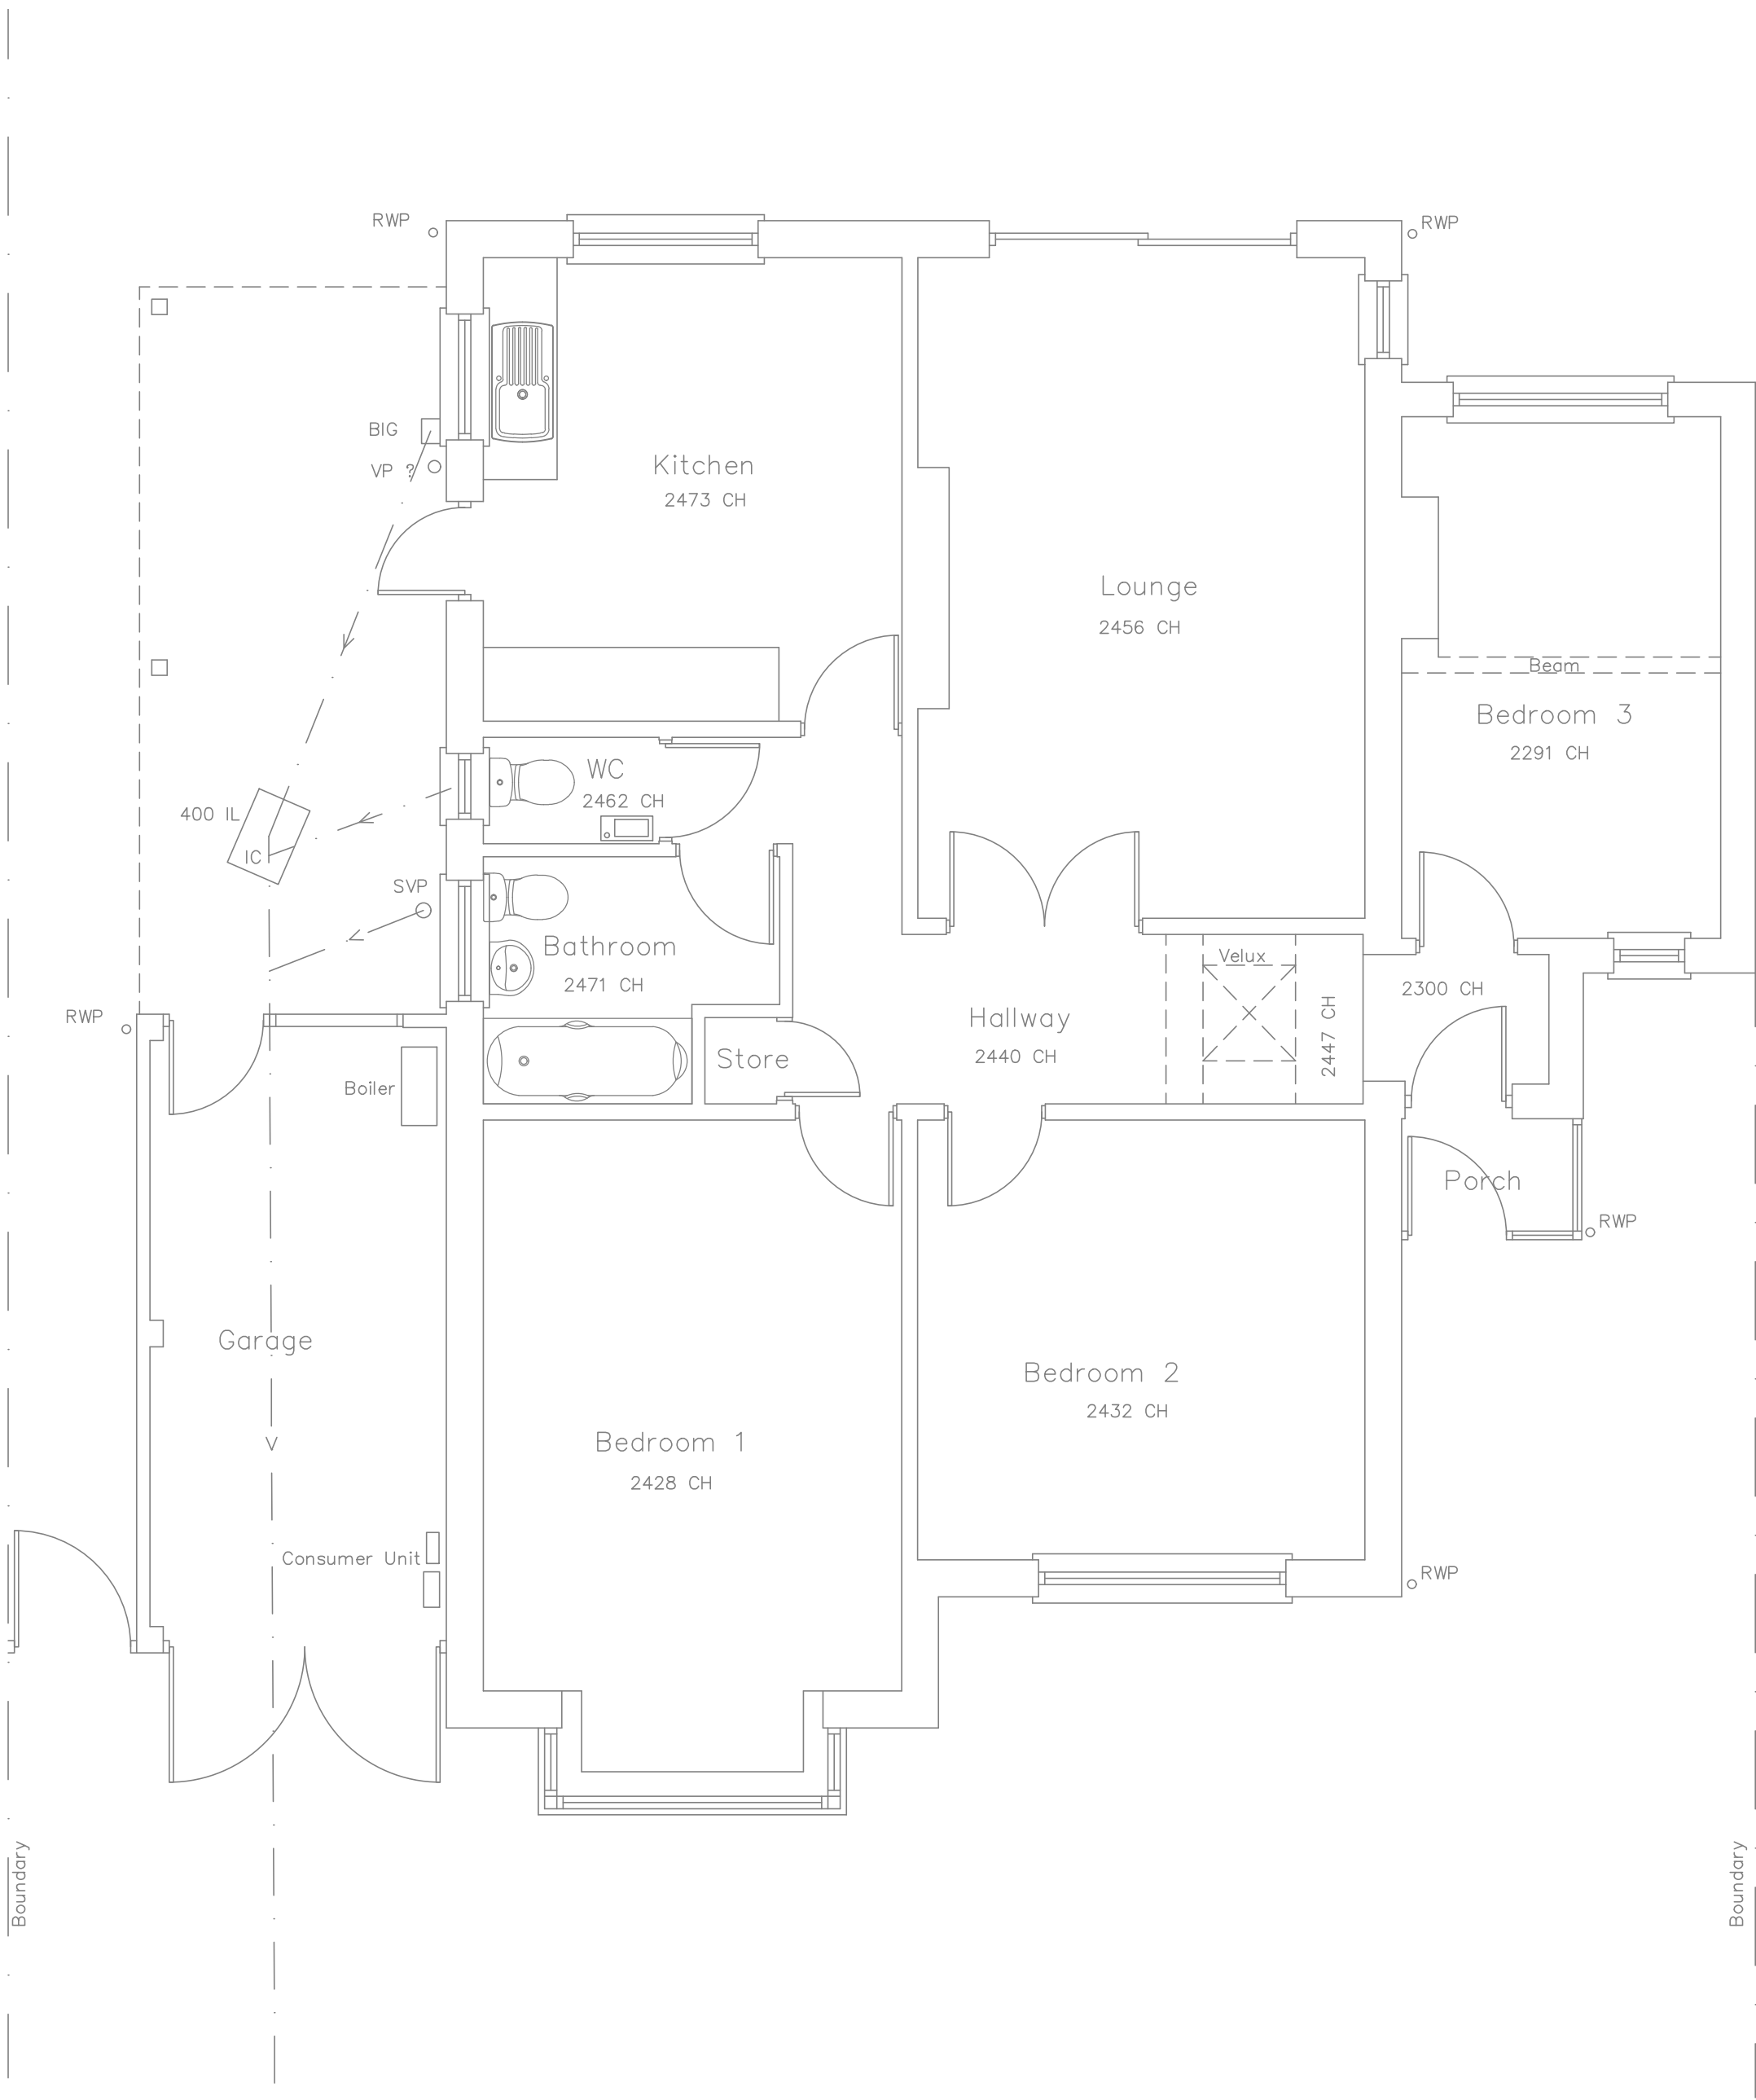


Ground Floor Plan

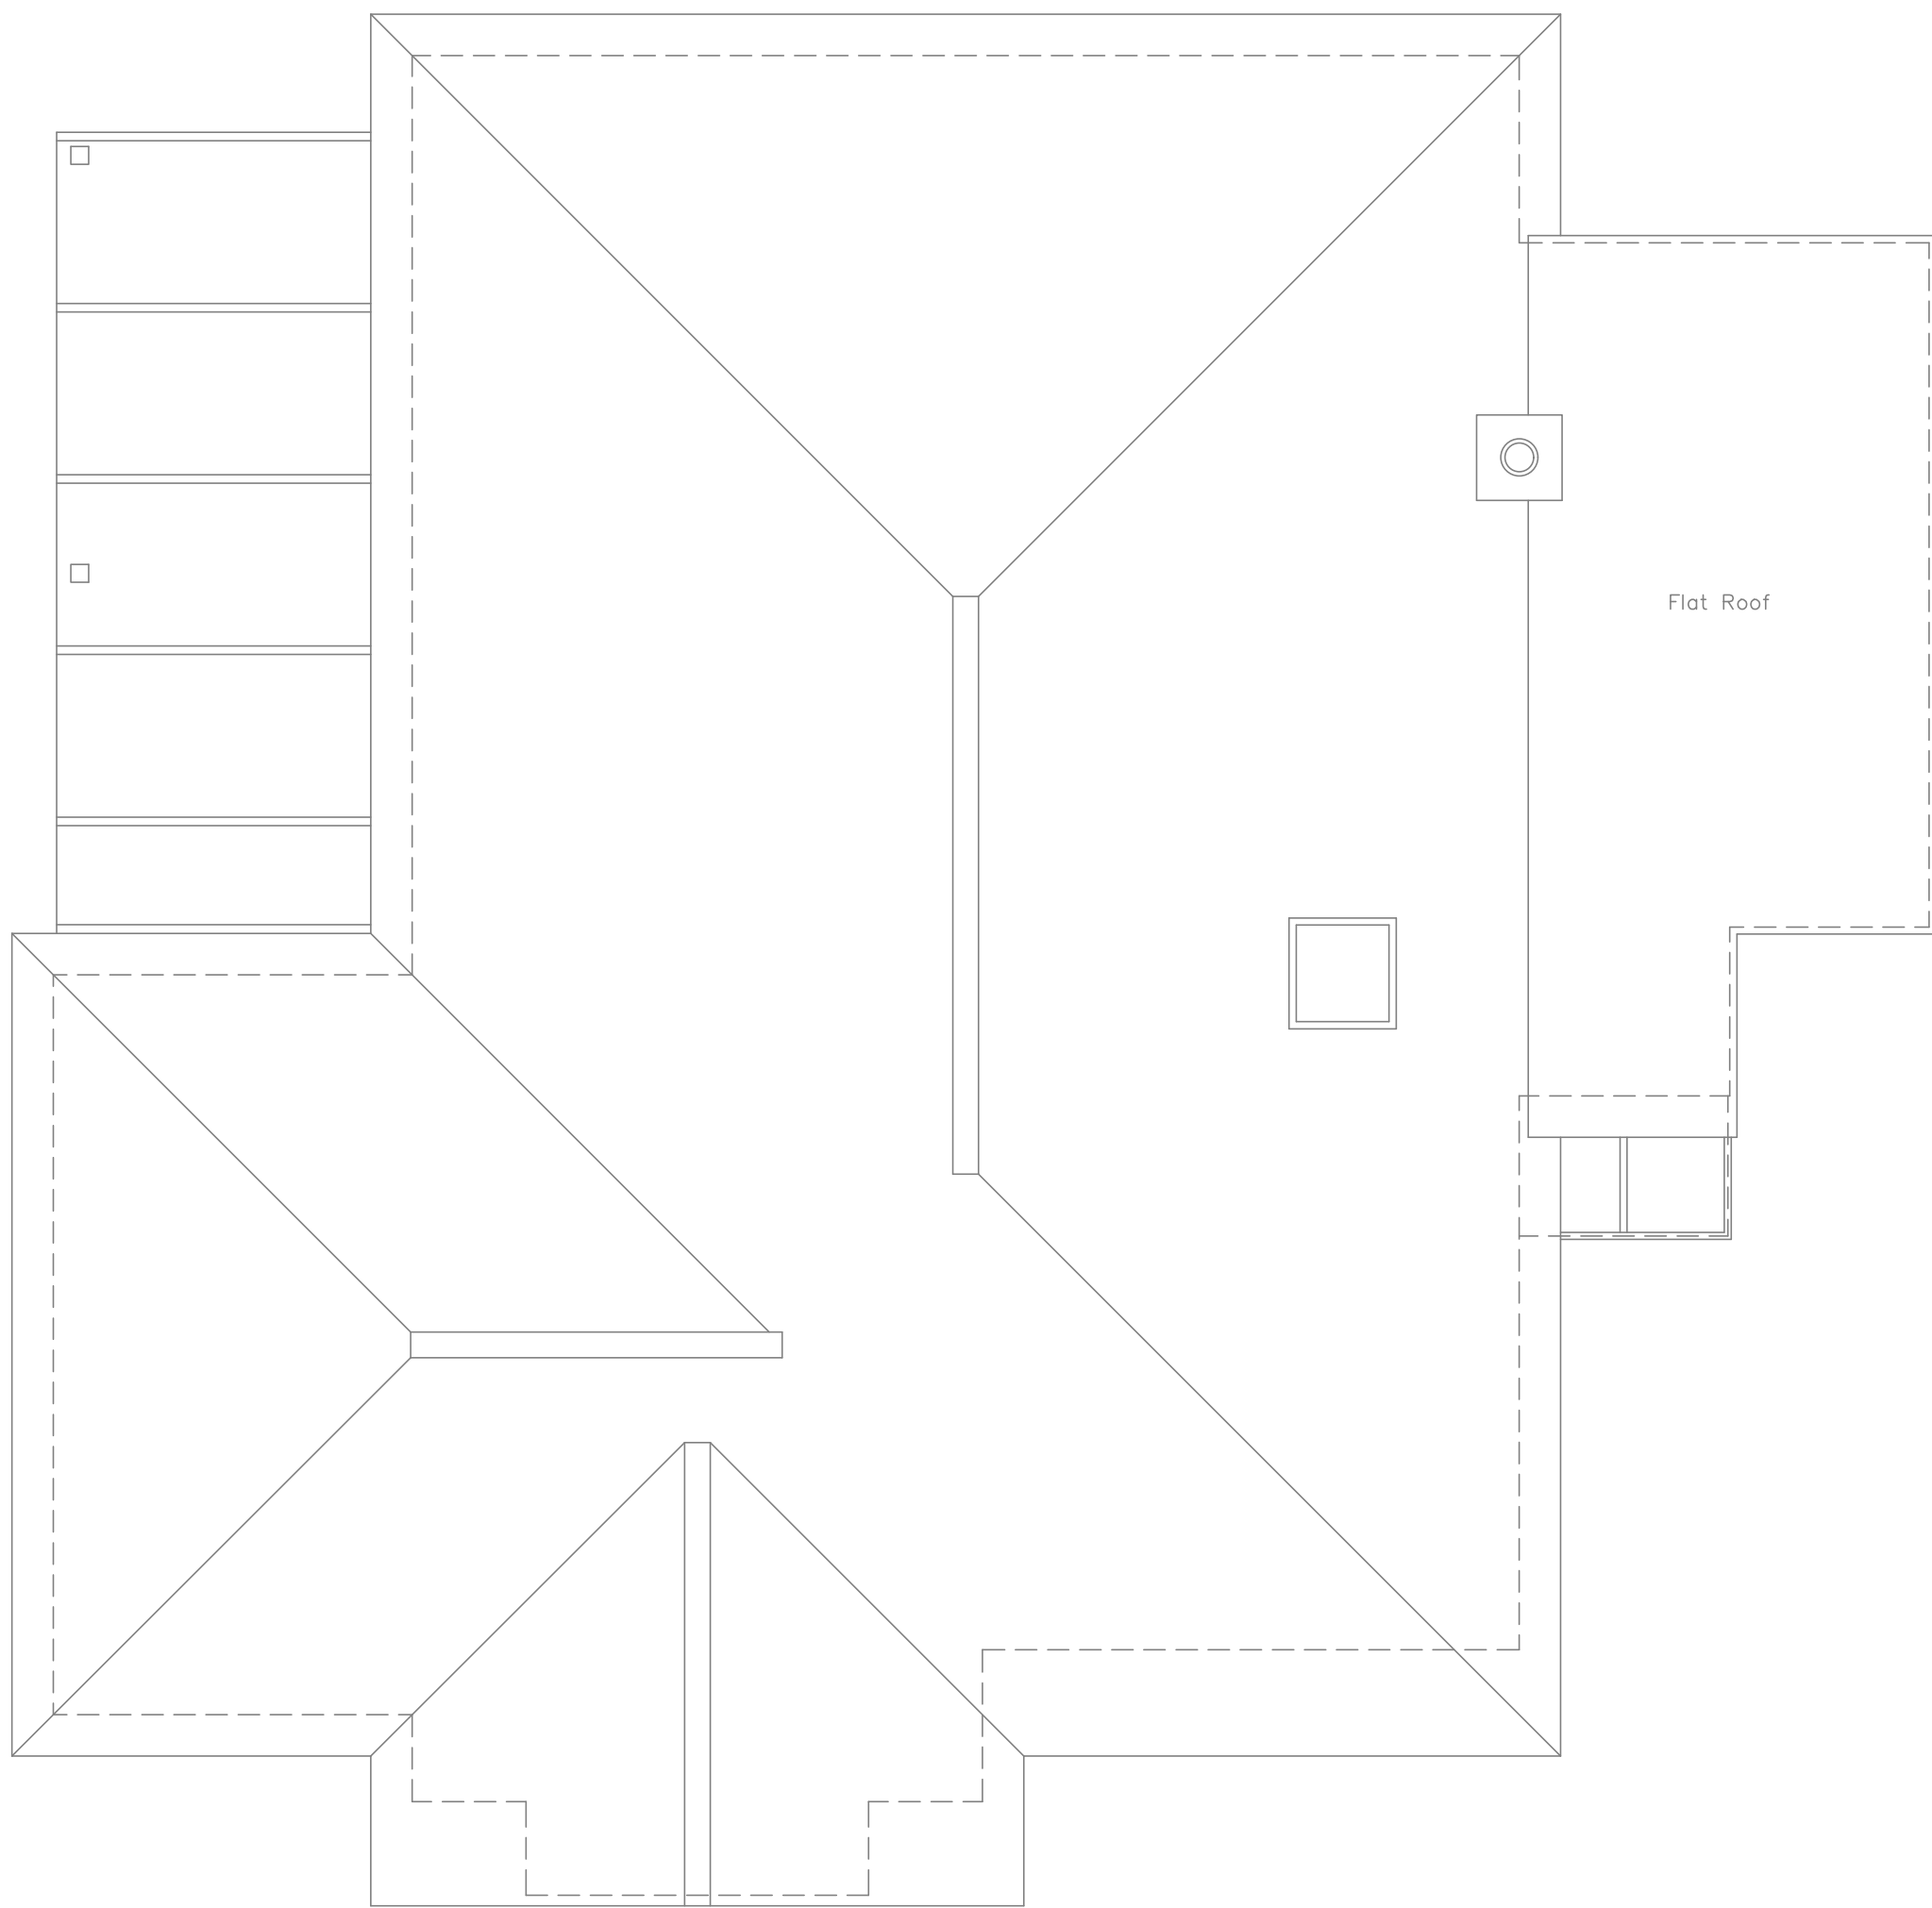

Roof Plan

Floor Plans 1:50

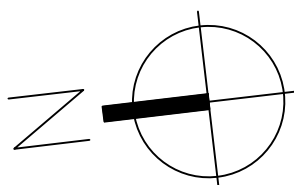 

Notes:
No dimensions to be scaled from this drawing.

Revisions:

This drawing is the property of Fuller Architects and is not to be copied reproduced, retained or disclosed to any unauthorised person either wholly or in part without prior consent. Do not scale from this drawing except for Planning purposes. Use all figured dimensions only. All figured dimensions to be checked on site prior to construction. All discrepancies, errors and omissions to be reported to Fuller Architects prior to construction. Layout and dimensions existing building to be checked on site.

FULLER
ARCHITECTS

11 The Parade, Willowhayne Crescent,
East Preston, West Sussex BN16 1NS

tel: 01903 774754

email: info@fuller-architects.co.uk
www.fuller-architects.co.uk

Job Title
26 Evelyn Avenue, Rustington
Client
Mr R Hirst

Drawing Name
Plans and Elevations -
Existing

Drawing Status
Planning

Drawn by ALP Date Jan 25
Checked by DF Date Jan 25

Drawing Scale
1:100, 1:50 at A1

Drawing No
240014/ 01
Revision