


Existing Ground Floor Plan

Existing Roof Plan

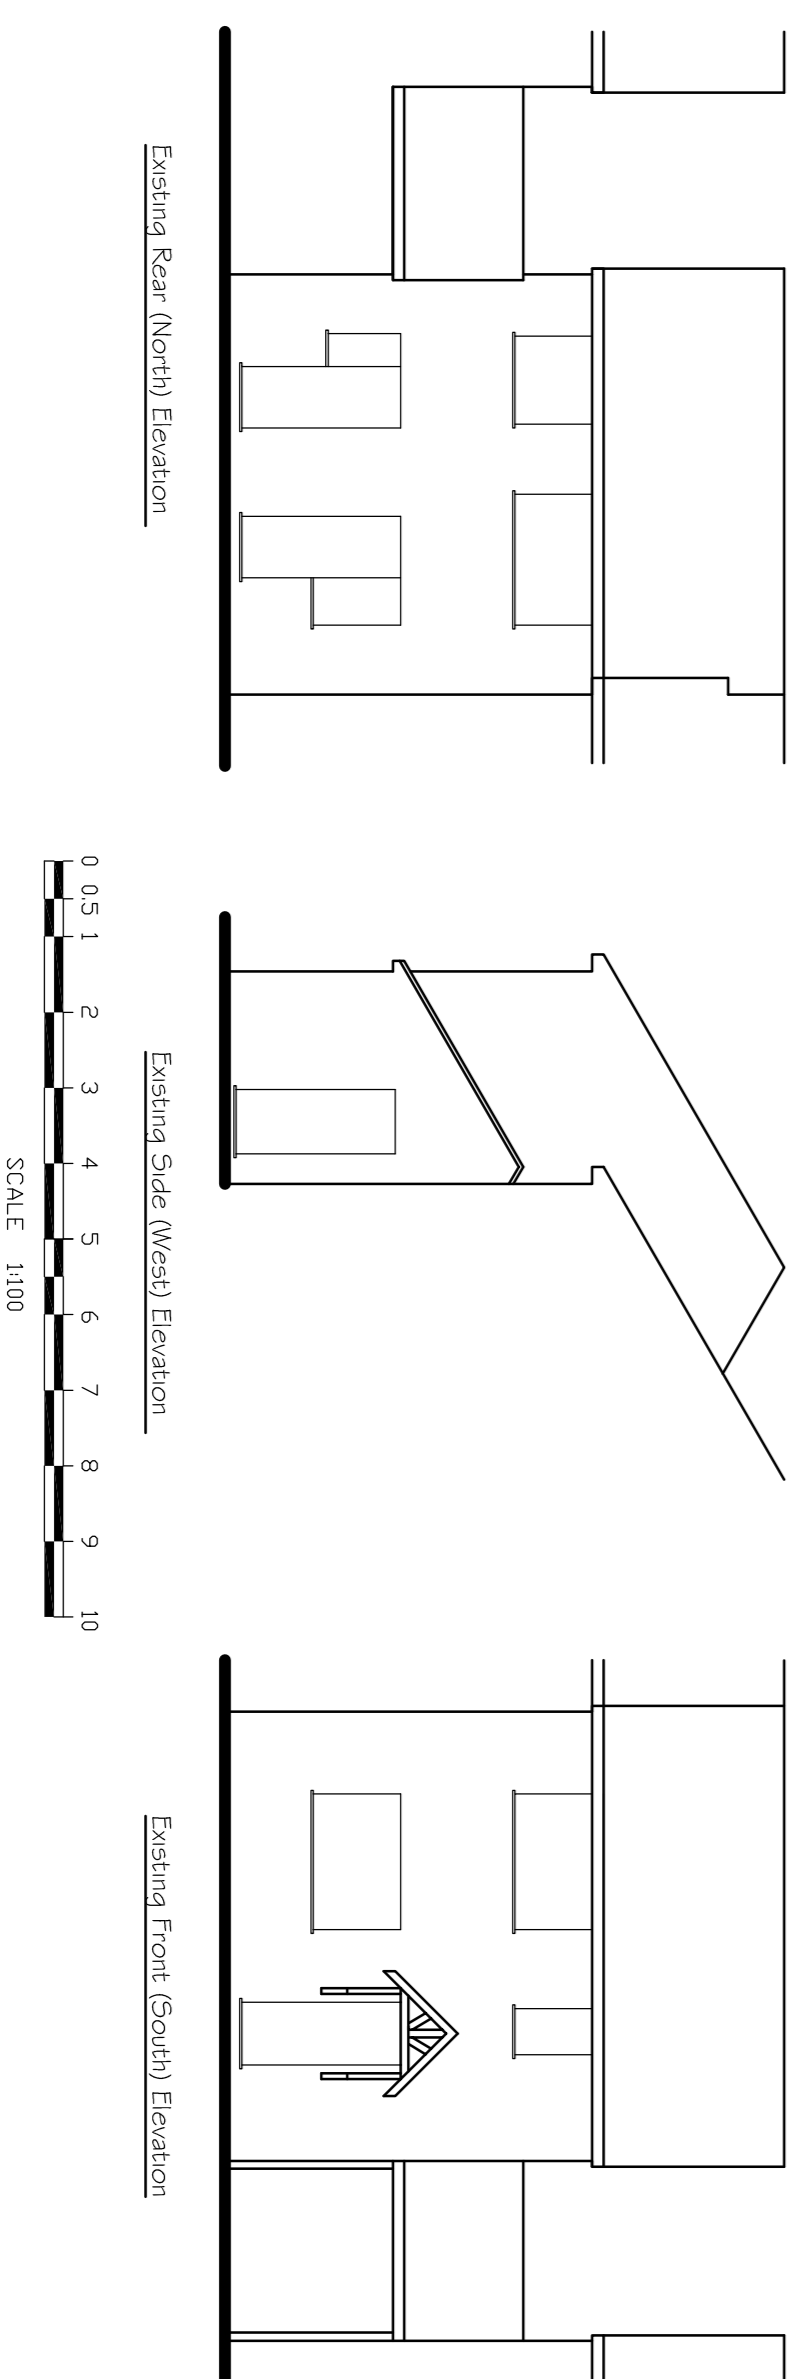

**Tony Rogers**  
**Building Consultants**

Address: 40 Dawn Crescent, Upper Beeding  
West Sussex, BN44 3WH  
Telephone: 01903 815225 Fax: 01903 815225

Rev: \_\_\_\_\_ Revision Description:

Date: \_\_\_\_\_

Client: Mr K Fuller

Address: 3 Dawtrey Close

Rustington

West Sussex

BN16 3SD

Project: Proposed garage

conversion with rear

extension

Scale: 1:50 1:100

Paper Size A1

Date: September 2025

Drawing No: 25/1614/01

Drawn By: AMR

Revision: