
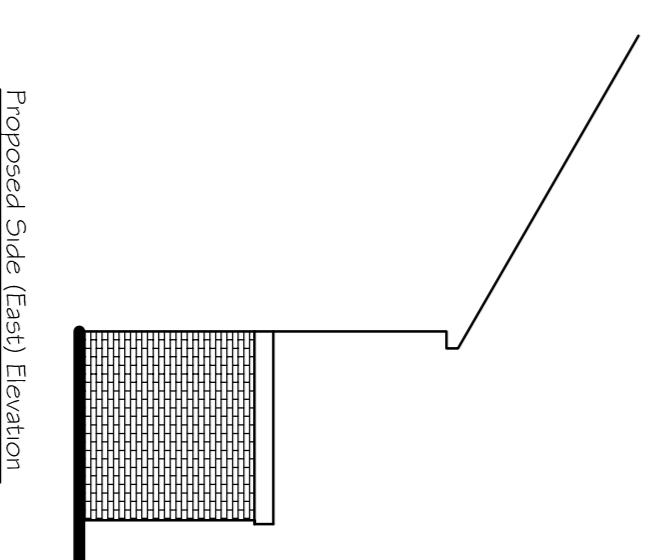
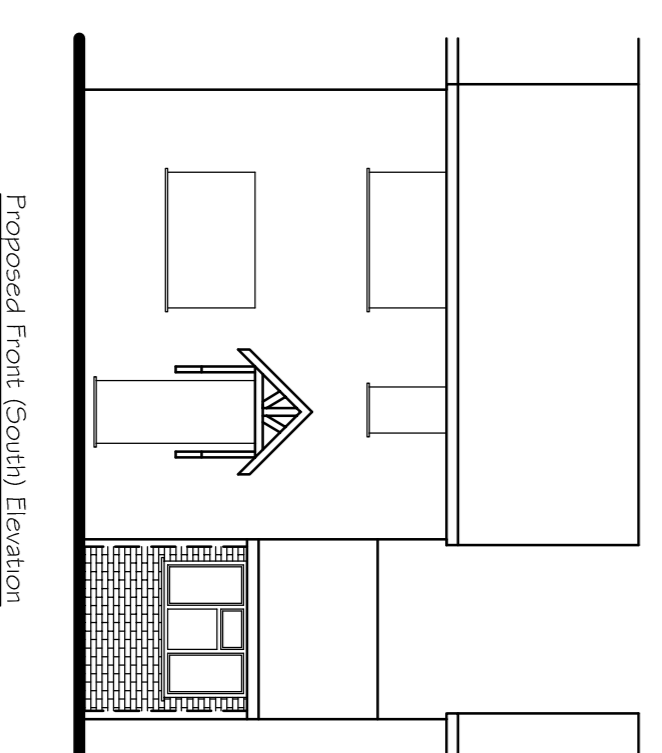
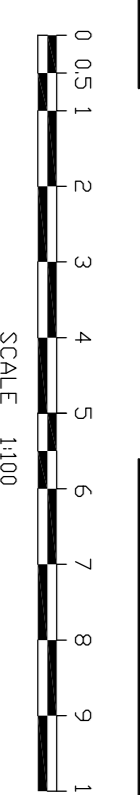
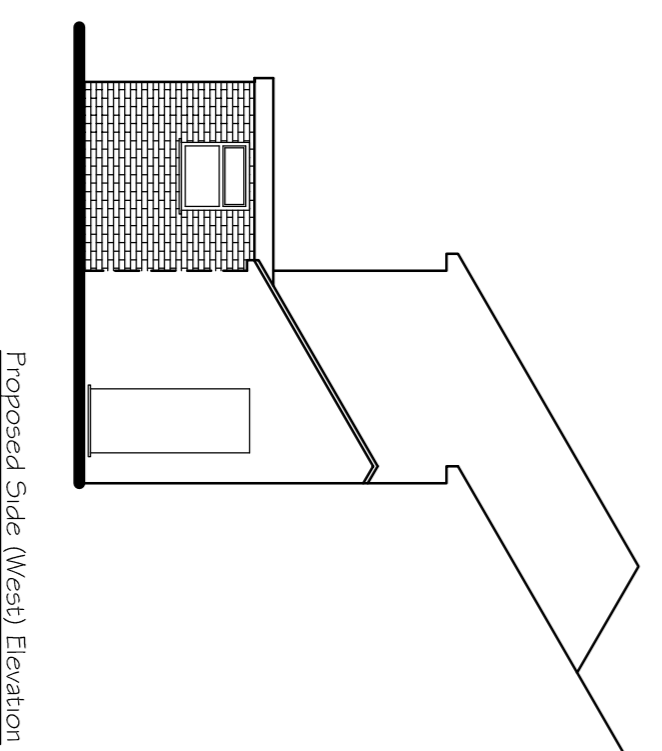
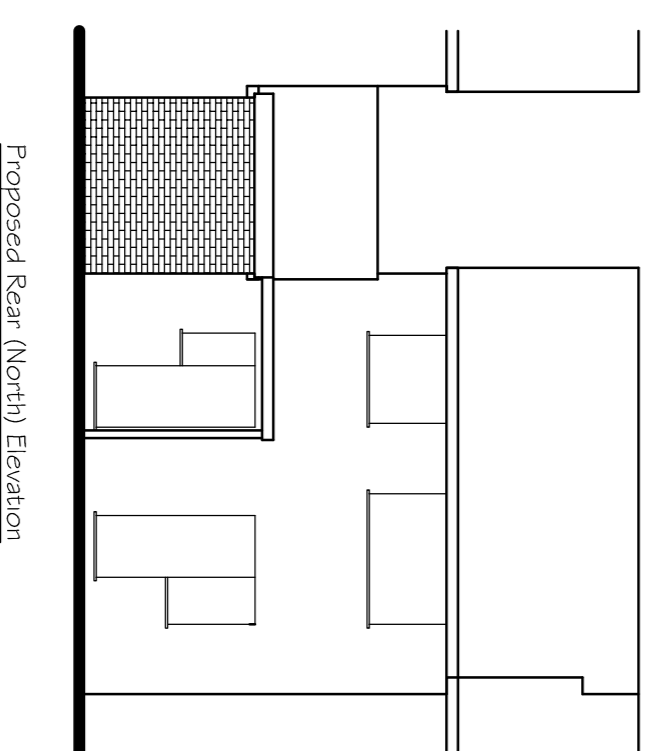


Proposed Ground Floor Plan

Proposed Roof Plan

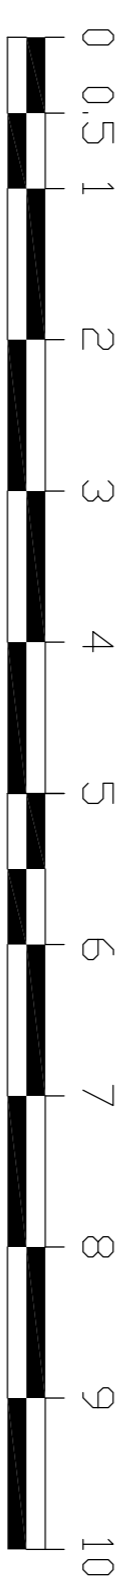

Tony Rogers
Building Consultants

Address: 40 Dawn Crescent, Upper Beeding
West Sussex, BN44 3WH
Telephone: 01903 815225 Fax: 01903 815225

Rev: _____ Revision Description:

Date: _____

Client: Mr K Fuller

Address: 3 Dawtree Close

Rushington

West Sussex

BN16 5SD

Project: Proposed garage

conversion with rear

extension

Scale: 1:50 1:100

Paper Size A1

Date: September 2025

Drawing No: 25/1614/02

Drawn By: AMR

Revision: