
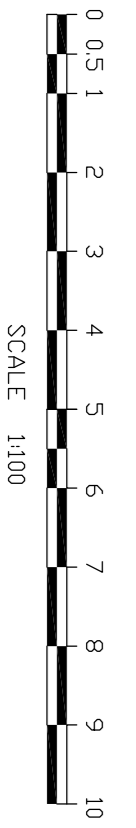
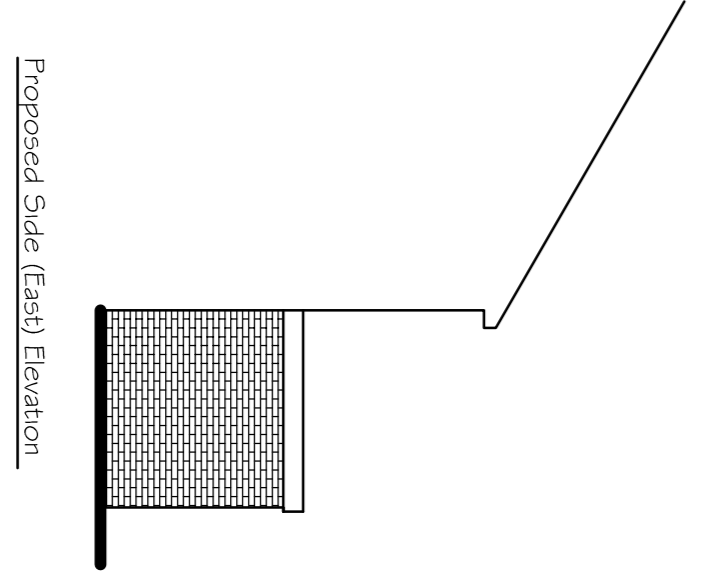
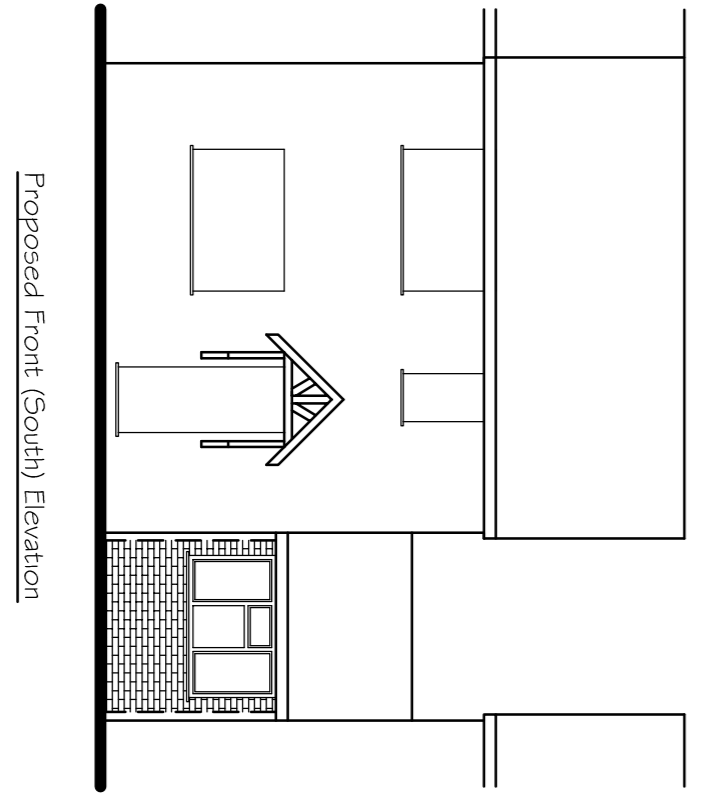
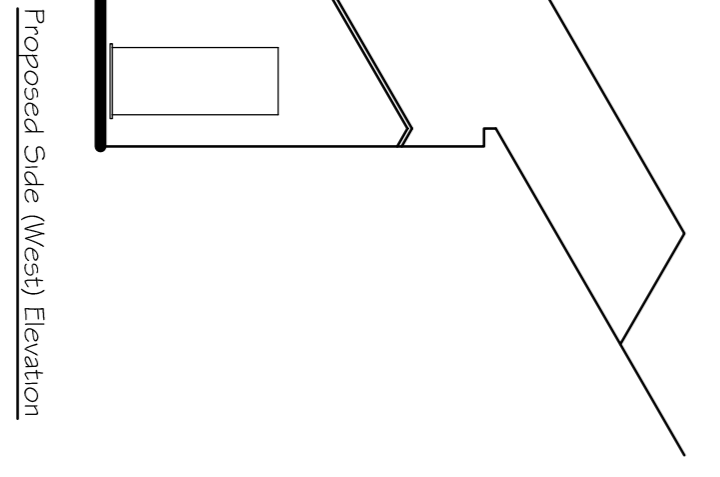
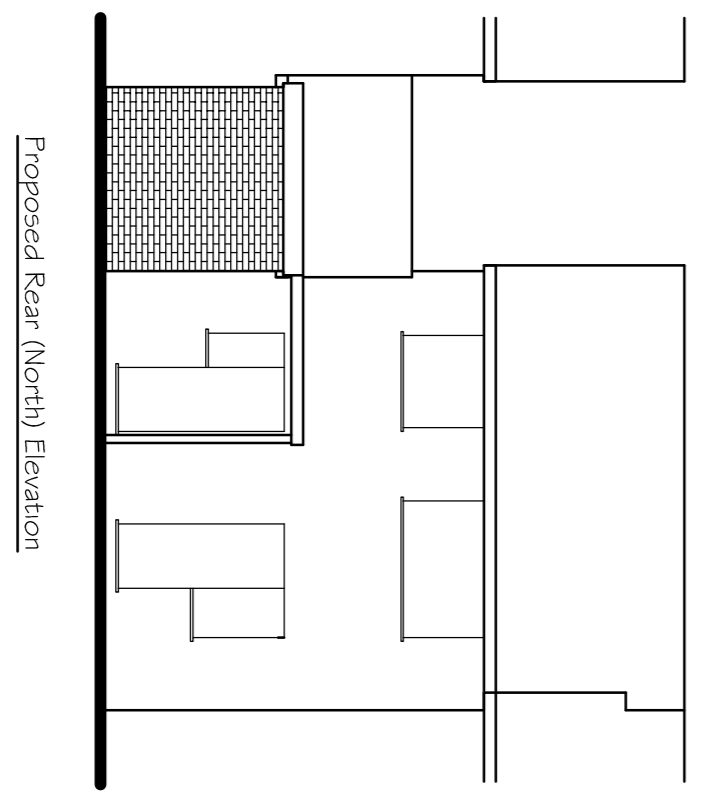


Proposed Ground Floor Plan

Proposed Roof Plan

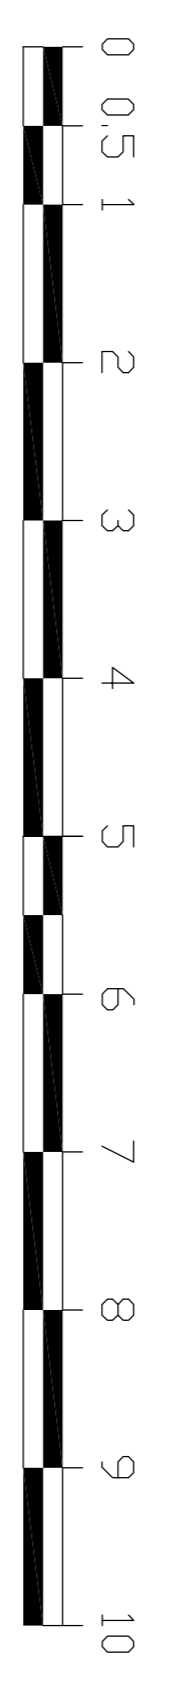

Tony Rogers	
Building Consultants	
Address: 40 Dawn Crescent, Upper Beeding	
West Sussex, BN44 3WH	
Telephone: 01903 815225 Fax: 01903 815225	
Rev. / Date:	Revision Description:
Client:	Mr K Fuller
Address:	3 Dawtrey Close Kushinton West Sussex BN16 5SD
Project:	Proposed garage conversion with rear extension
Scale:	1:50 / 1:100
Paper Size:	A1
Date:	September 2025
Drawing No:	25/1614/02
Drawn By:	AMR
Revision:	