


Existing Ground Floor
 approved Application Ref: R/70/25/PL

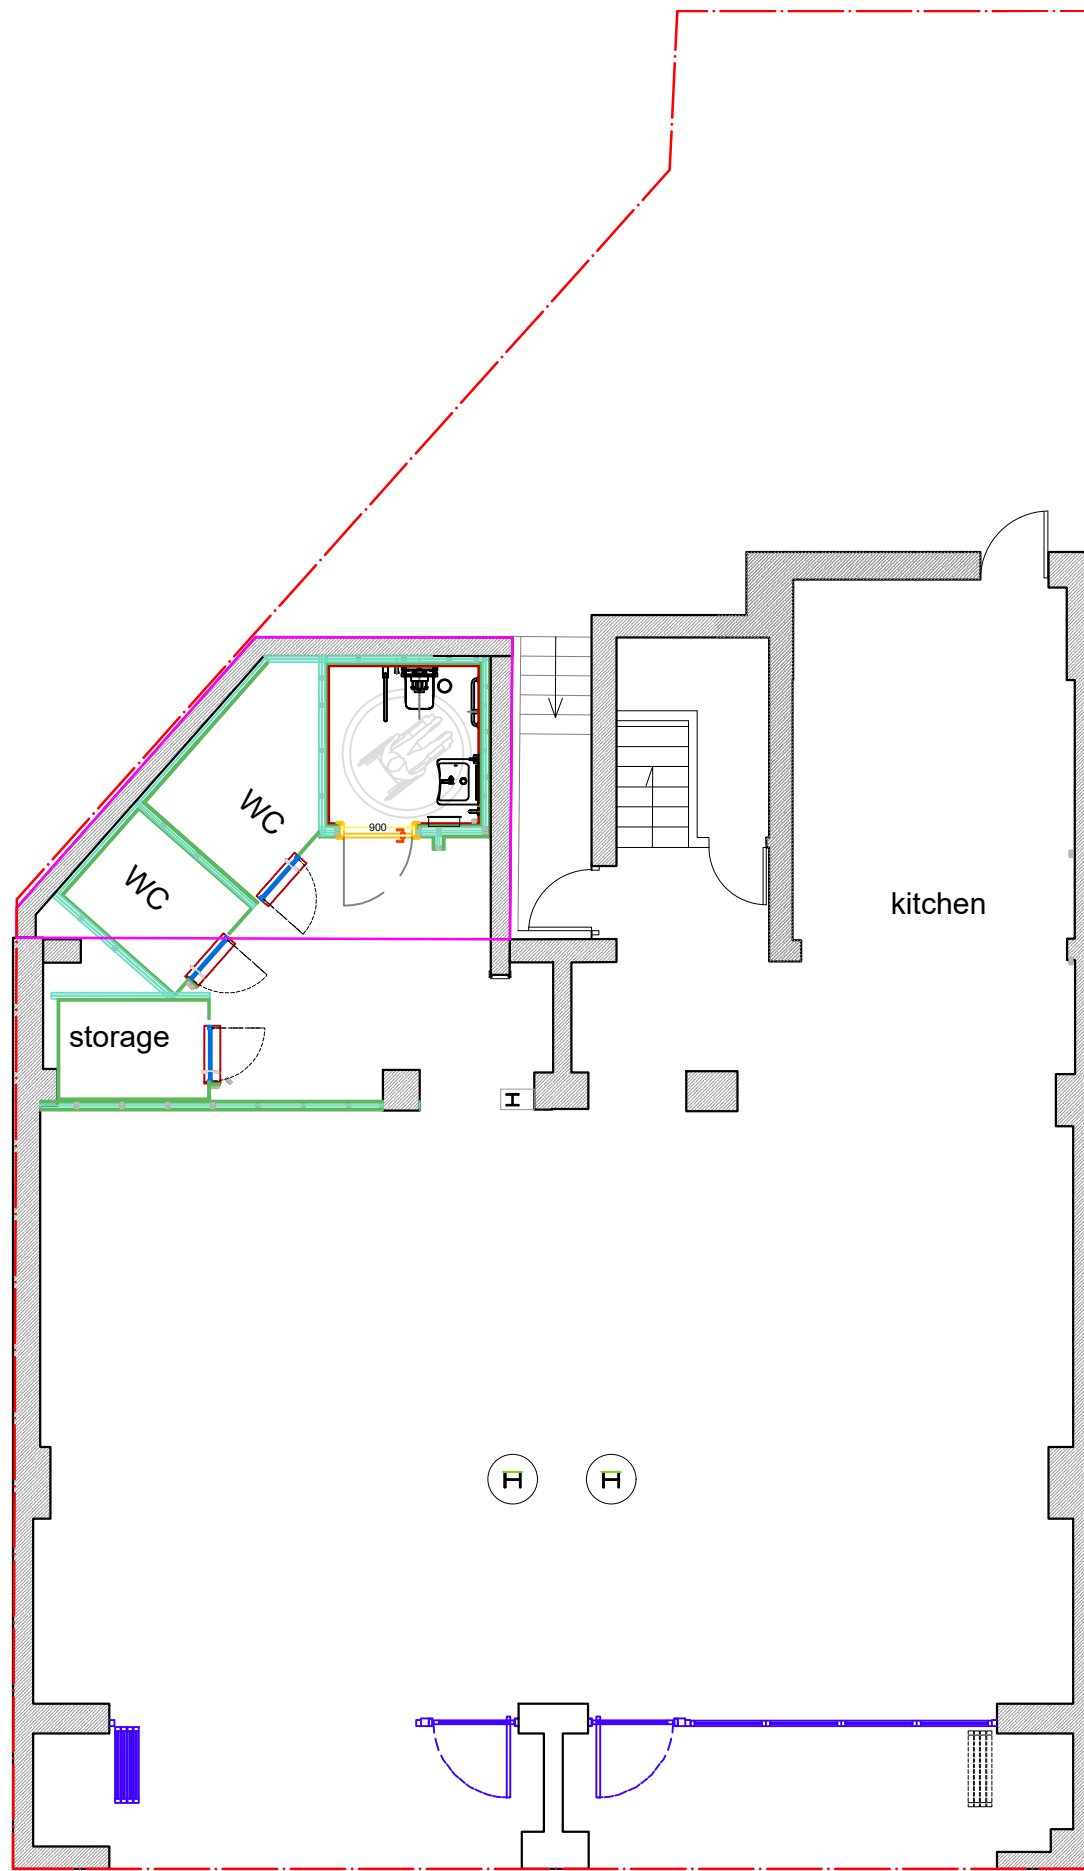

Proposed Ground Floor

Job Address	
154-160 The Street, Rustington BN16 3ZZ	
Removing load-bearing walls	
Drawing Title	
Existing and Proposed Ground Floor Plans	
Scale	1:100 @ A3
Date	5 Sept 2025
Drawn By	WI
Drg. No	12567/01
Rev.	