





EXISTING REAR ELEVATION

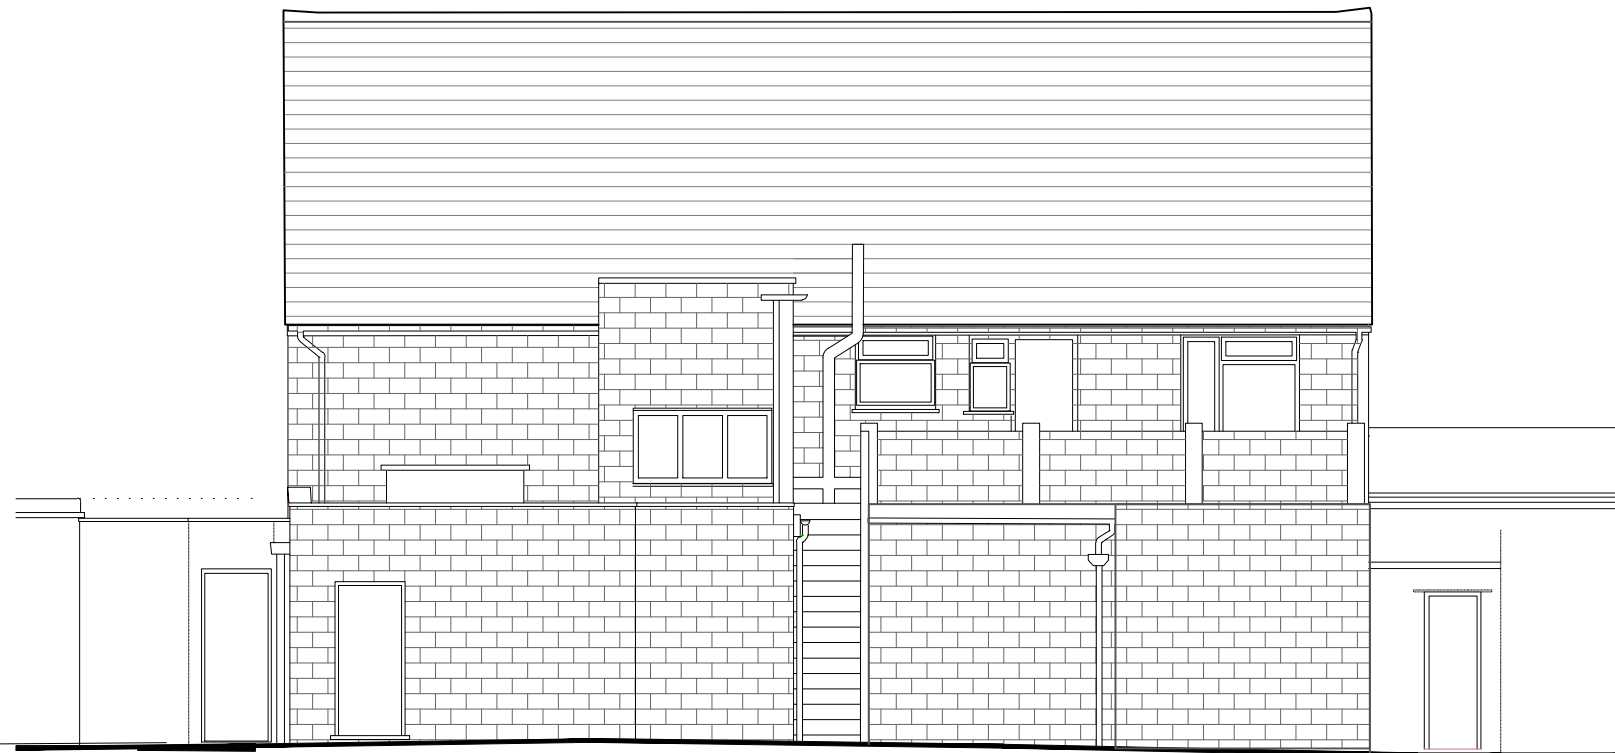

PROPOSED REAR ELEVATION

 

Job Address	
154-160 The Street, Rustington BN16 3ZZ	
Removing load-bearing walls	
Drawing Title	
Existing and Proposed	
Rear elevations	
North - West view	
Scale	1:100 @ A3
Date	5 Sept 2025
Drawn By	WI
Drg. No	12567/05
Rev.	