


Notes:

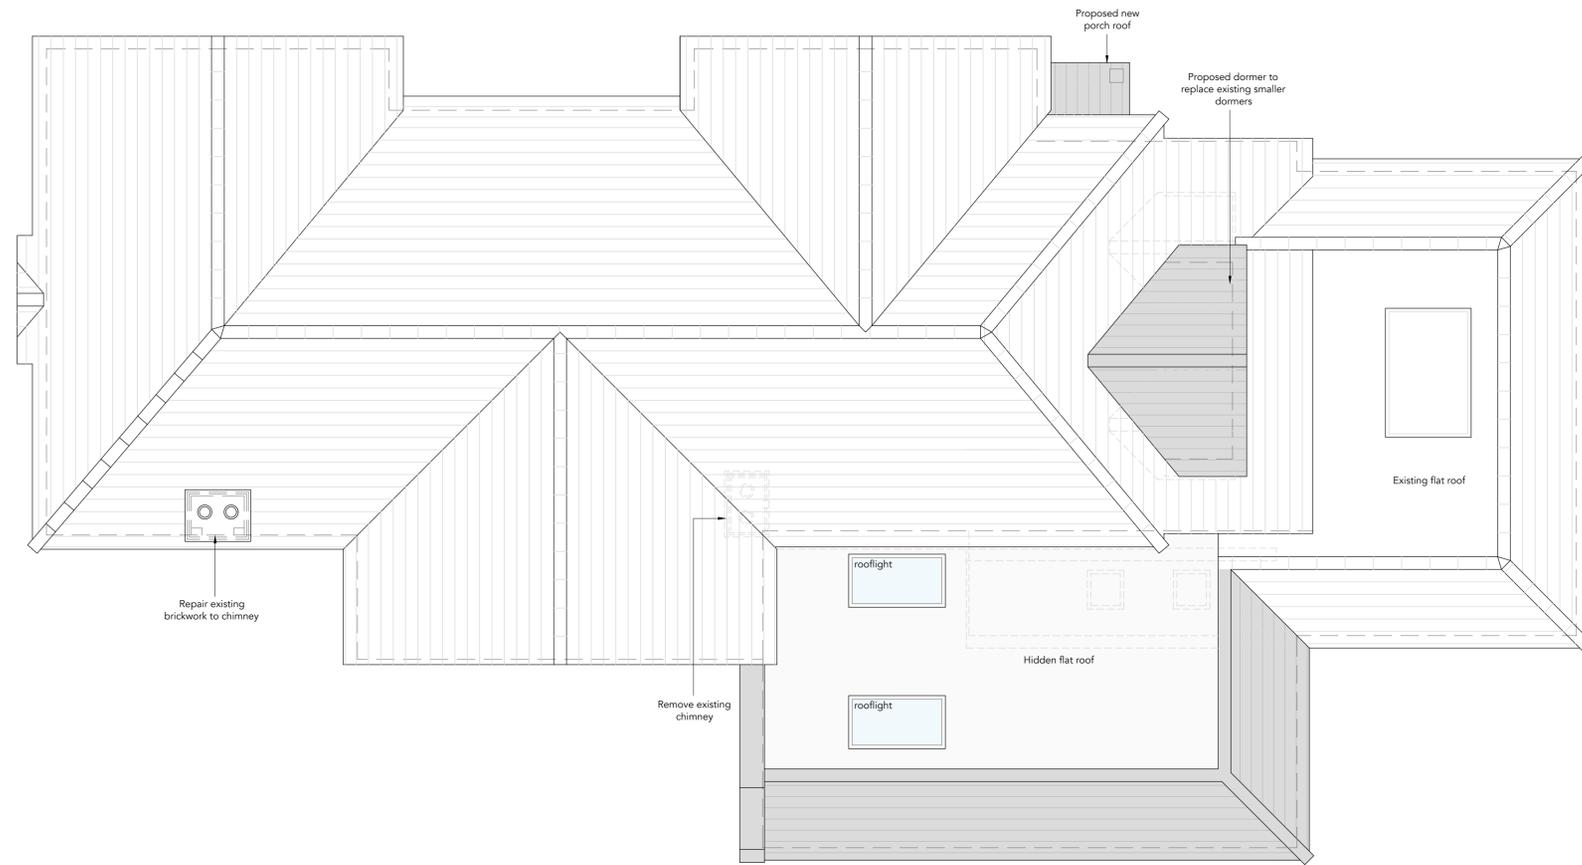

Roof Plan
Proposed
1:50

Revisions:

This drawing is the property of Fuller Architects and is not to be copied, reproduced, retained or disclosed to any unauthorised person either wholly or in part without prior consent. Do not scale from this drawing except for Planning purposes. Use all figured dimensions only. All figured dimensions to be checked on site prior to construction. All discrepancies, errors and omissions to be reported to Fuller Architects prior to construction. Layout and dimensions existing building to be checked on site.

FULLER

• ARCHITECTS •

01903 774754
info@fuller-architects.co.uk
fuller-architects.co.uk
103-105 Sea Road, East Preston,
BN16 1NX

Job Title

Warren Lodge, The Roundway

Client

Mr. D. & Mrs. J. Withers

Drawing Name

Roof Plan -
Proposed

Drawing Status

Planning

Drawn by

BF

Date Jan 26

Checked by

LW

Date Jan 26

Drawing Scale

1:50 at A1

Drawing No

250072/ 08

Revision

