




**Proposed Ground Floor Plan**

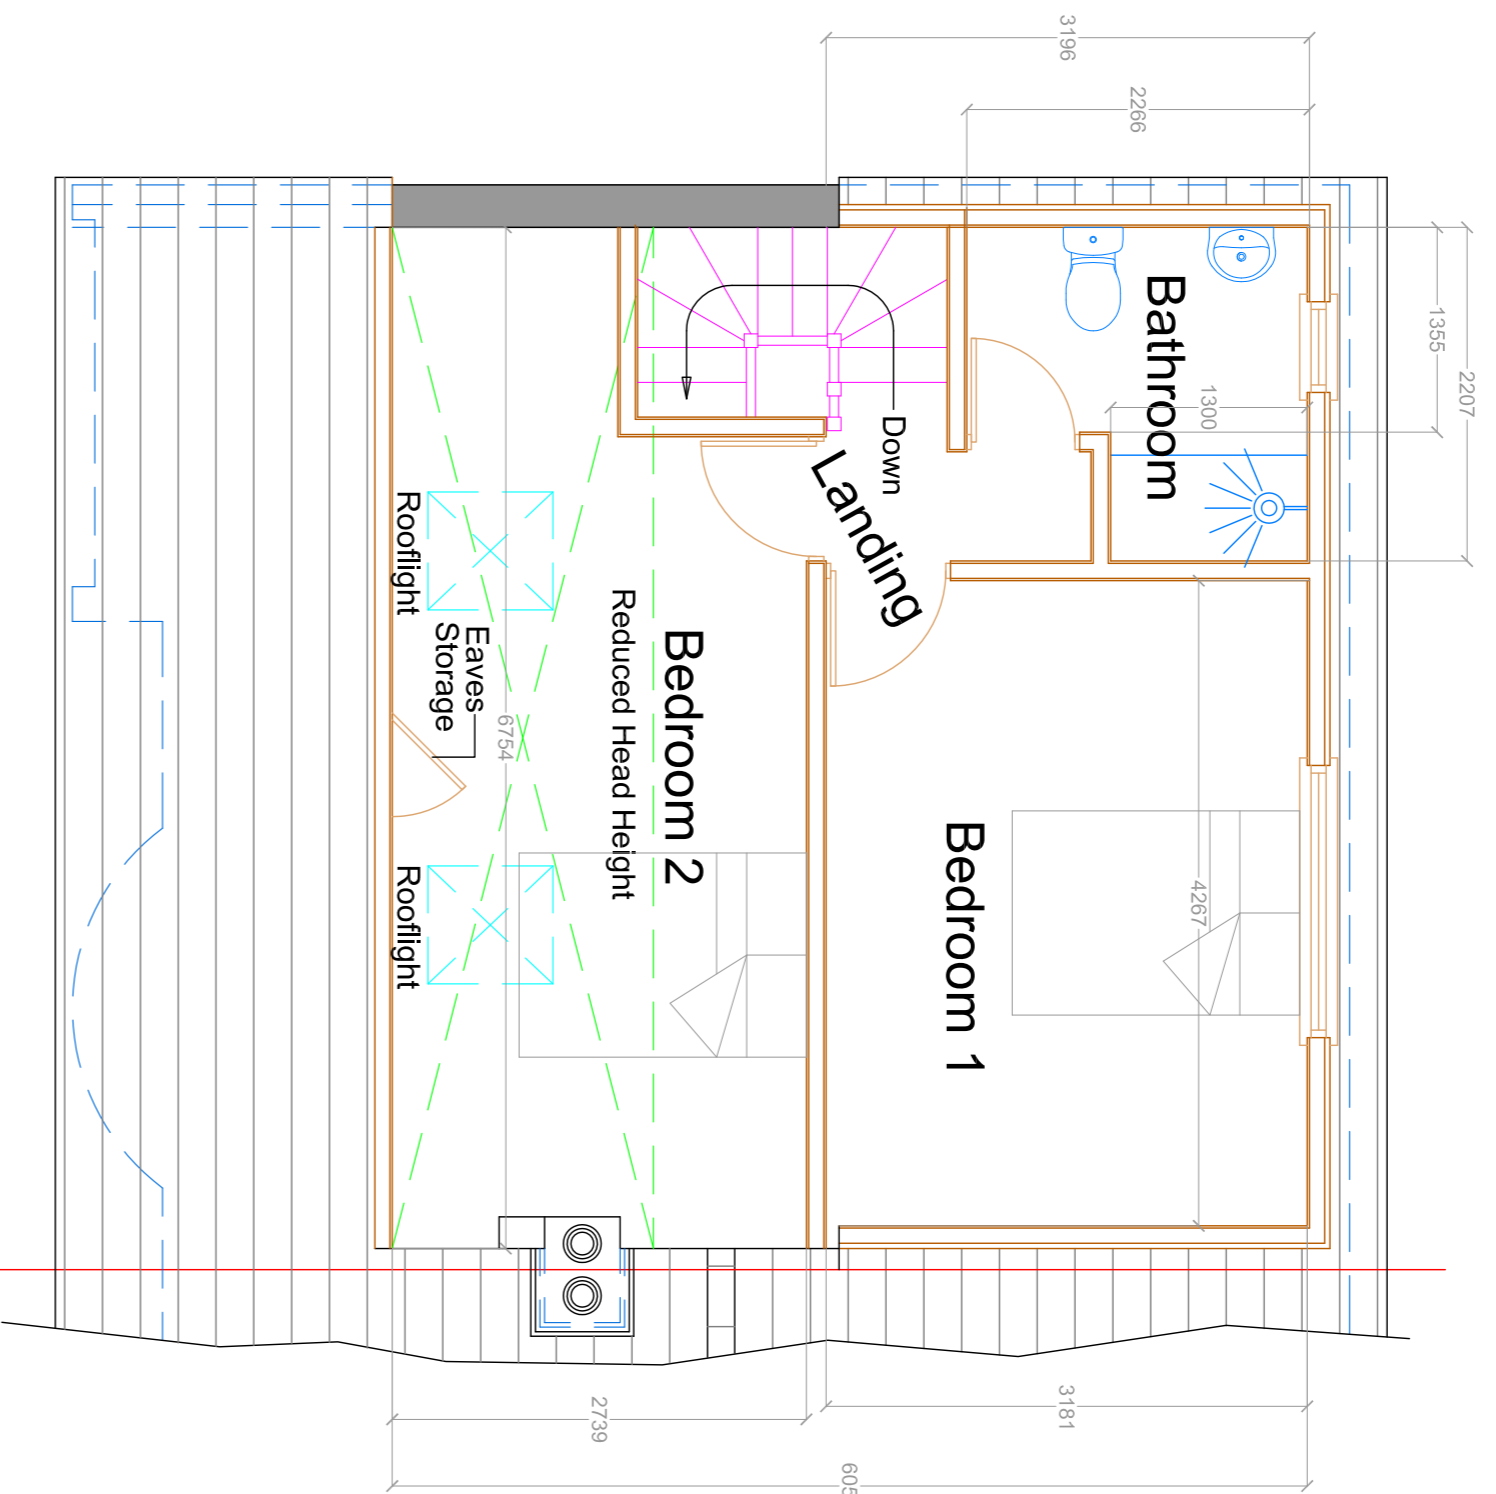


**Proposed First Floor Plan**  
(Dimensions are for reference only. TBC on site)

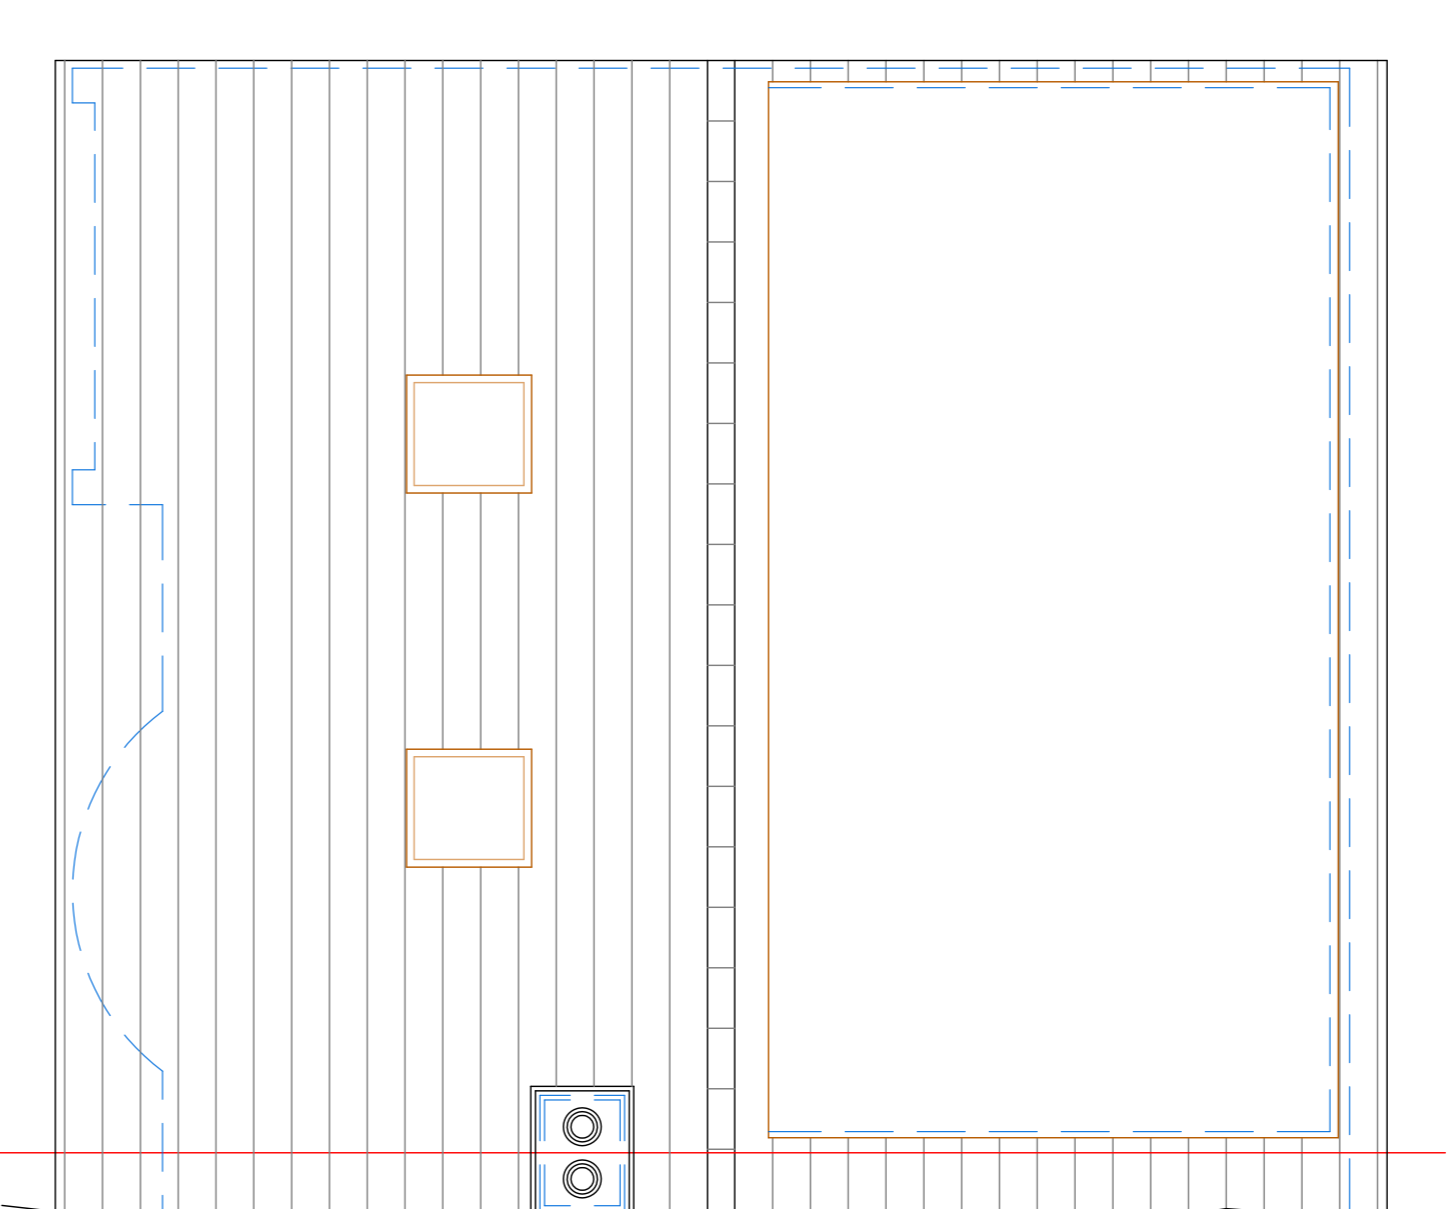

**Proposed Roof Plan**

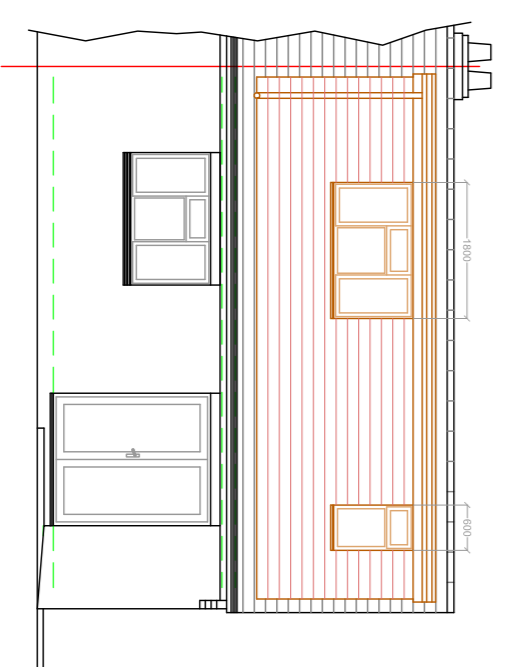


**Proposed Rear - North East Elevation**  
(Dimensions are for reference only. TBC on site)

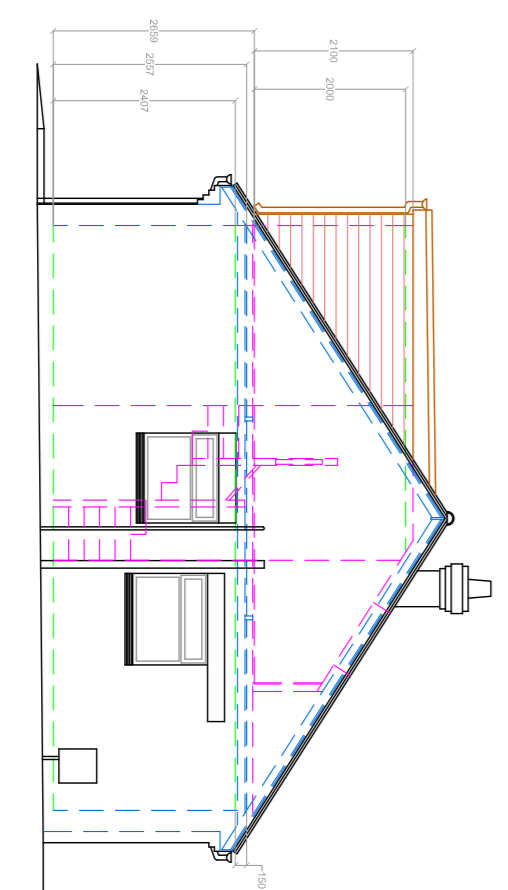

**Proposed Side - North West Elevation**  
(Dimensions are for reference only. TBC on site)



**Proposed Front - South West Elevation**  
(Dimensions are for reference only. TBC on site)

 

All dimensions to be checked on site prior to commencement of work, except for plotting purposes. This drawing is the copyright of the architect and may not be copied, altered or reproduced without the written consent of the architect.

**TOTAL LOFT CONVERSIONS**

**TOTAL LOFT CONVERSIONS**

**PROPOSED FLOOR PLANS, ELEVATIONS,**

**CLIENT** Billings

**DATE** 28/11/25  
**DRAWING NUMBER** 31 Windmill/02

**31 The Martlets**  
**WEST SUSSEX**  
**BN16 2UP**  
**Telephone** 01903 37002  
**31 Windmill Drive**  
**West Sussex**  
**BN16 3HL**

**Issue** 1  
**Drawn** [Name]  
**Checked** [Name]  
**Date** 28/11/25