







0m 1.0m 2.0m 3.0m 4.0m 5.0m

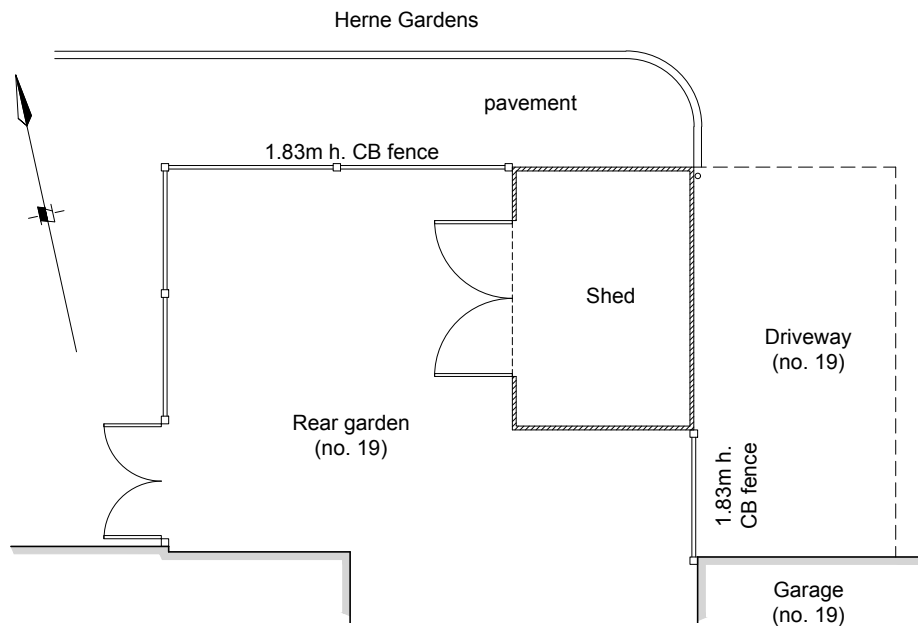


Site Plan - Existing state
1:100 @ A3

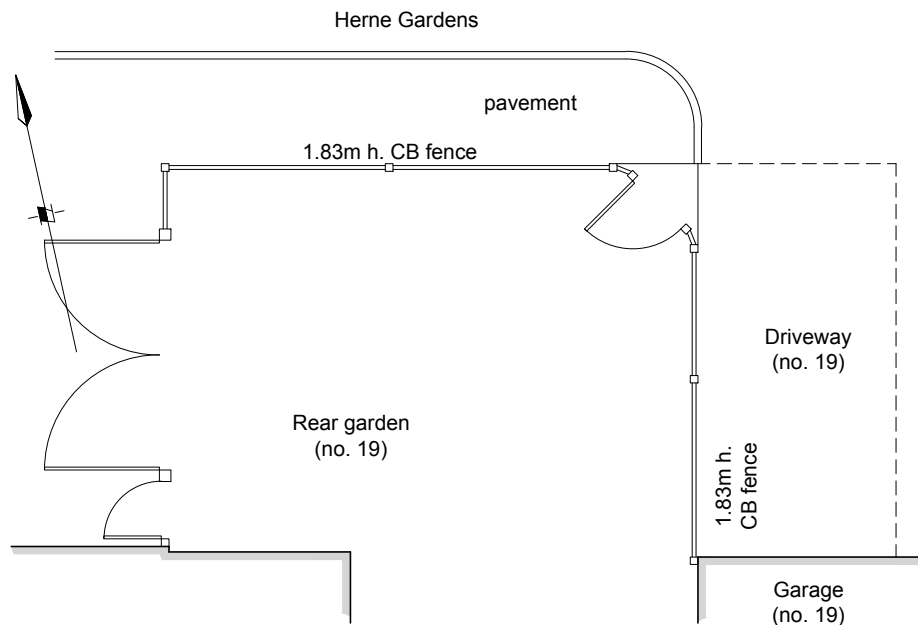


Site Plan - Pre-existing state
1:100 @ A3

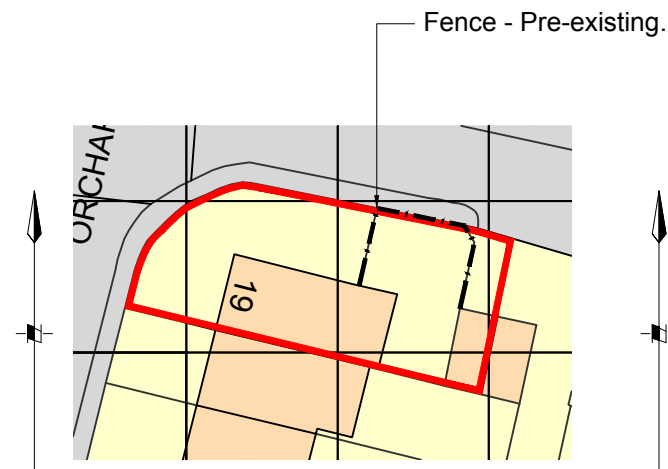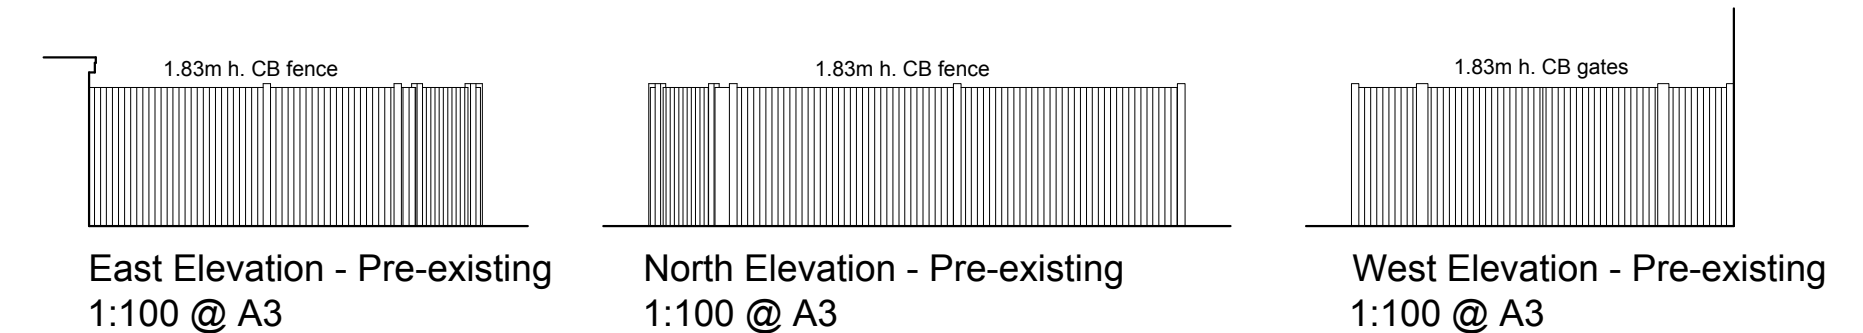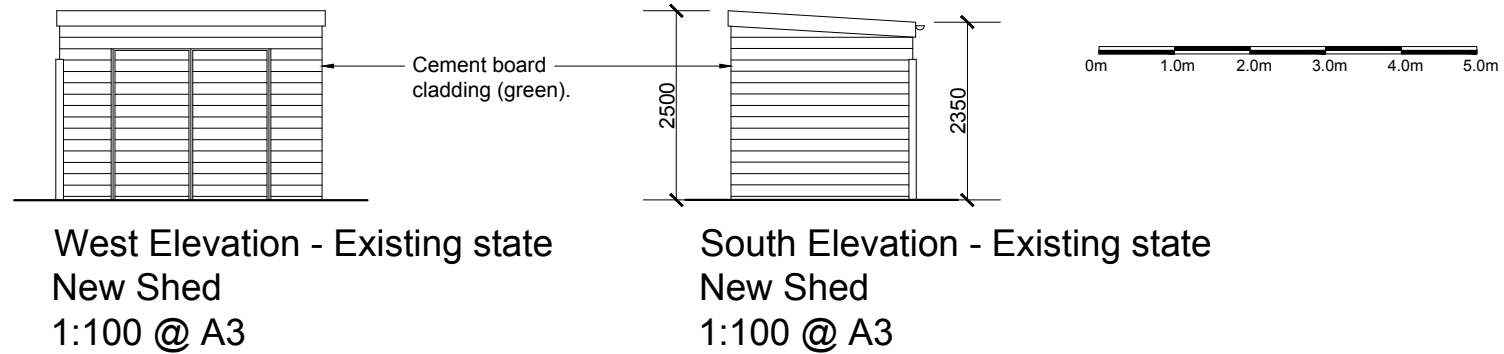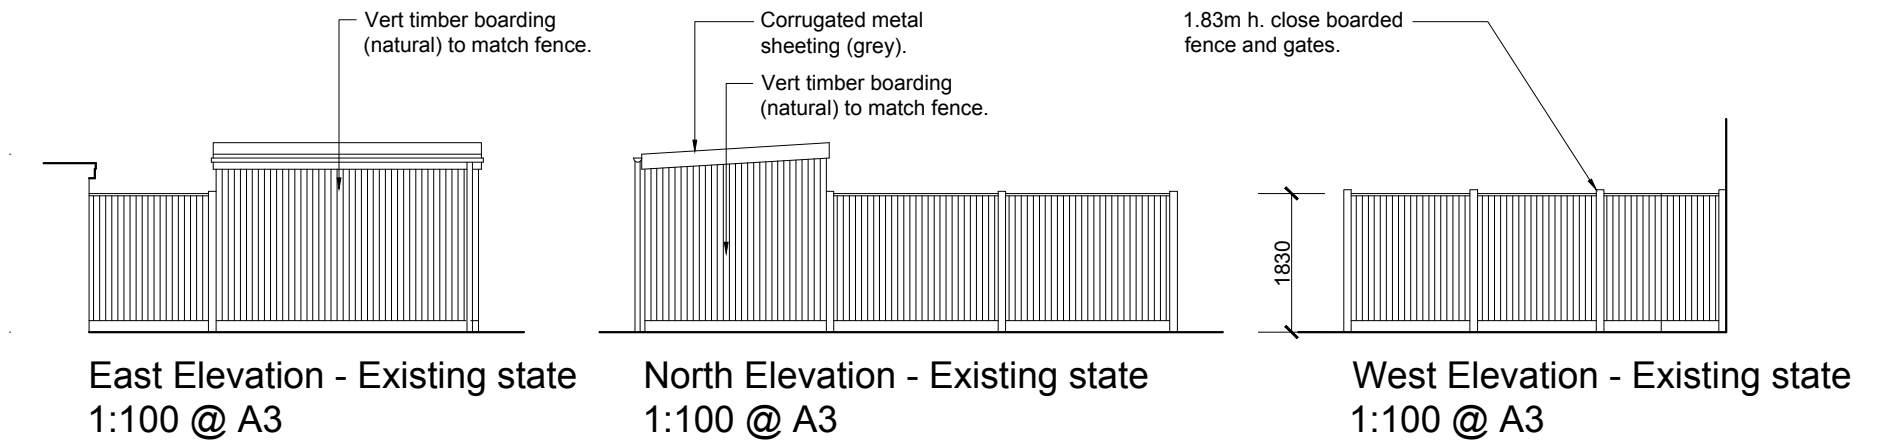

Site/Block Plan - Pre-existing
1:500 @ A3

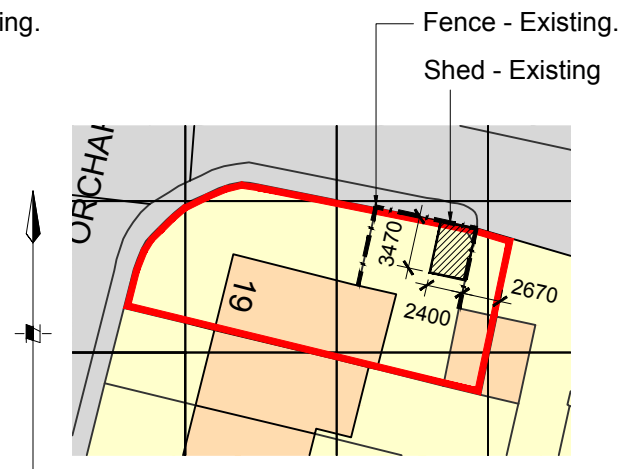

Site/Block Plan - Existing
1:500 @ A3

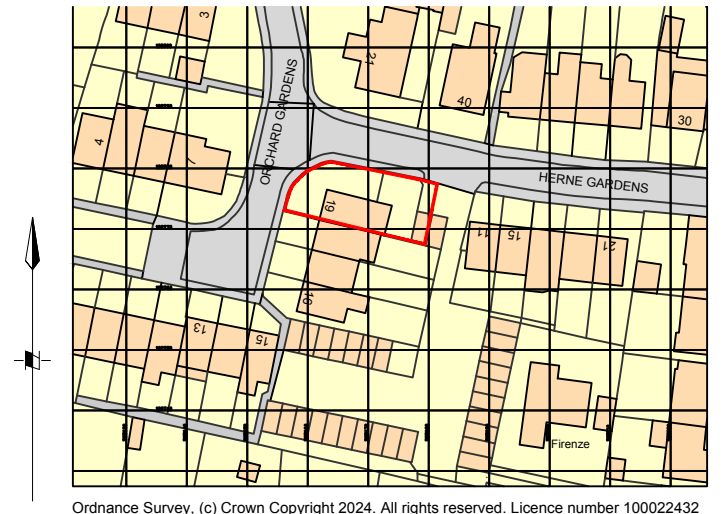

Location Plan
1:1250 @ A3

Rev B. 15.10.24 Titles amended to suit comments.
Rev A. 09.10.24 Existing fence details added.

client	project	drawing	date	drawn	drawing no	revision
Steve Smart	Retrospective application for out-building at 19 Orchard Gardens Rustington, BN16 3HN	Plans & Elevations	Oct 24	pd	0428 / 100	B
			scale	CAD file name:		
			1:100, 1:1250, 1:500 @ A3			

No dimensions to be scaled from drawing except for planning purposes.

The contractor should check all dimensions on site.

0m 10.0m 20.0m 30.0m 40.0m 50.0m

Peter Davey Ltd
construction consultants

49 Park Drive
Rustington
West Sussex BN16 3DY
Tel: 01903 773105
Mob: 07941 402217
Email: peterdavey67@btinternet.com