



First Floor Plan
Existing
1:50

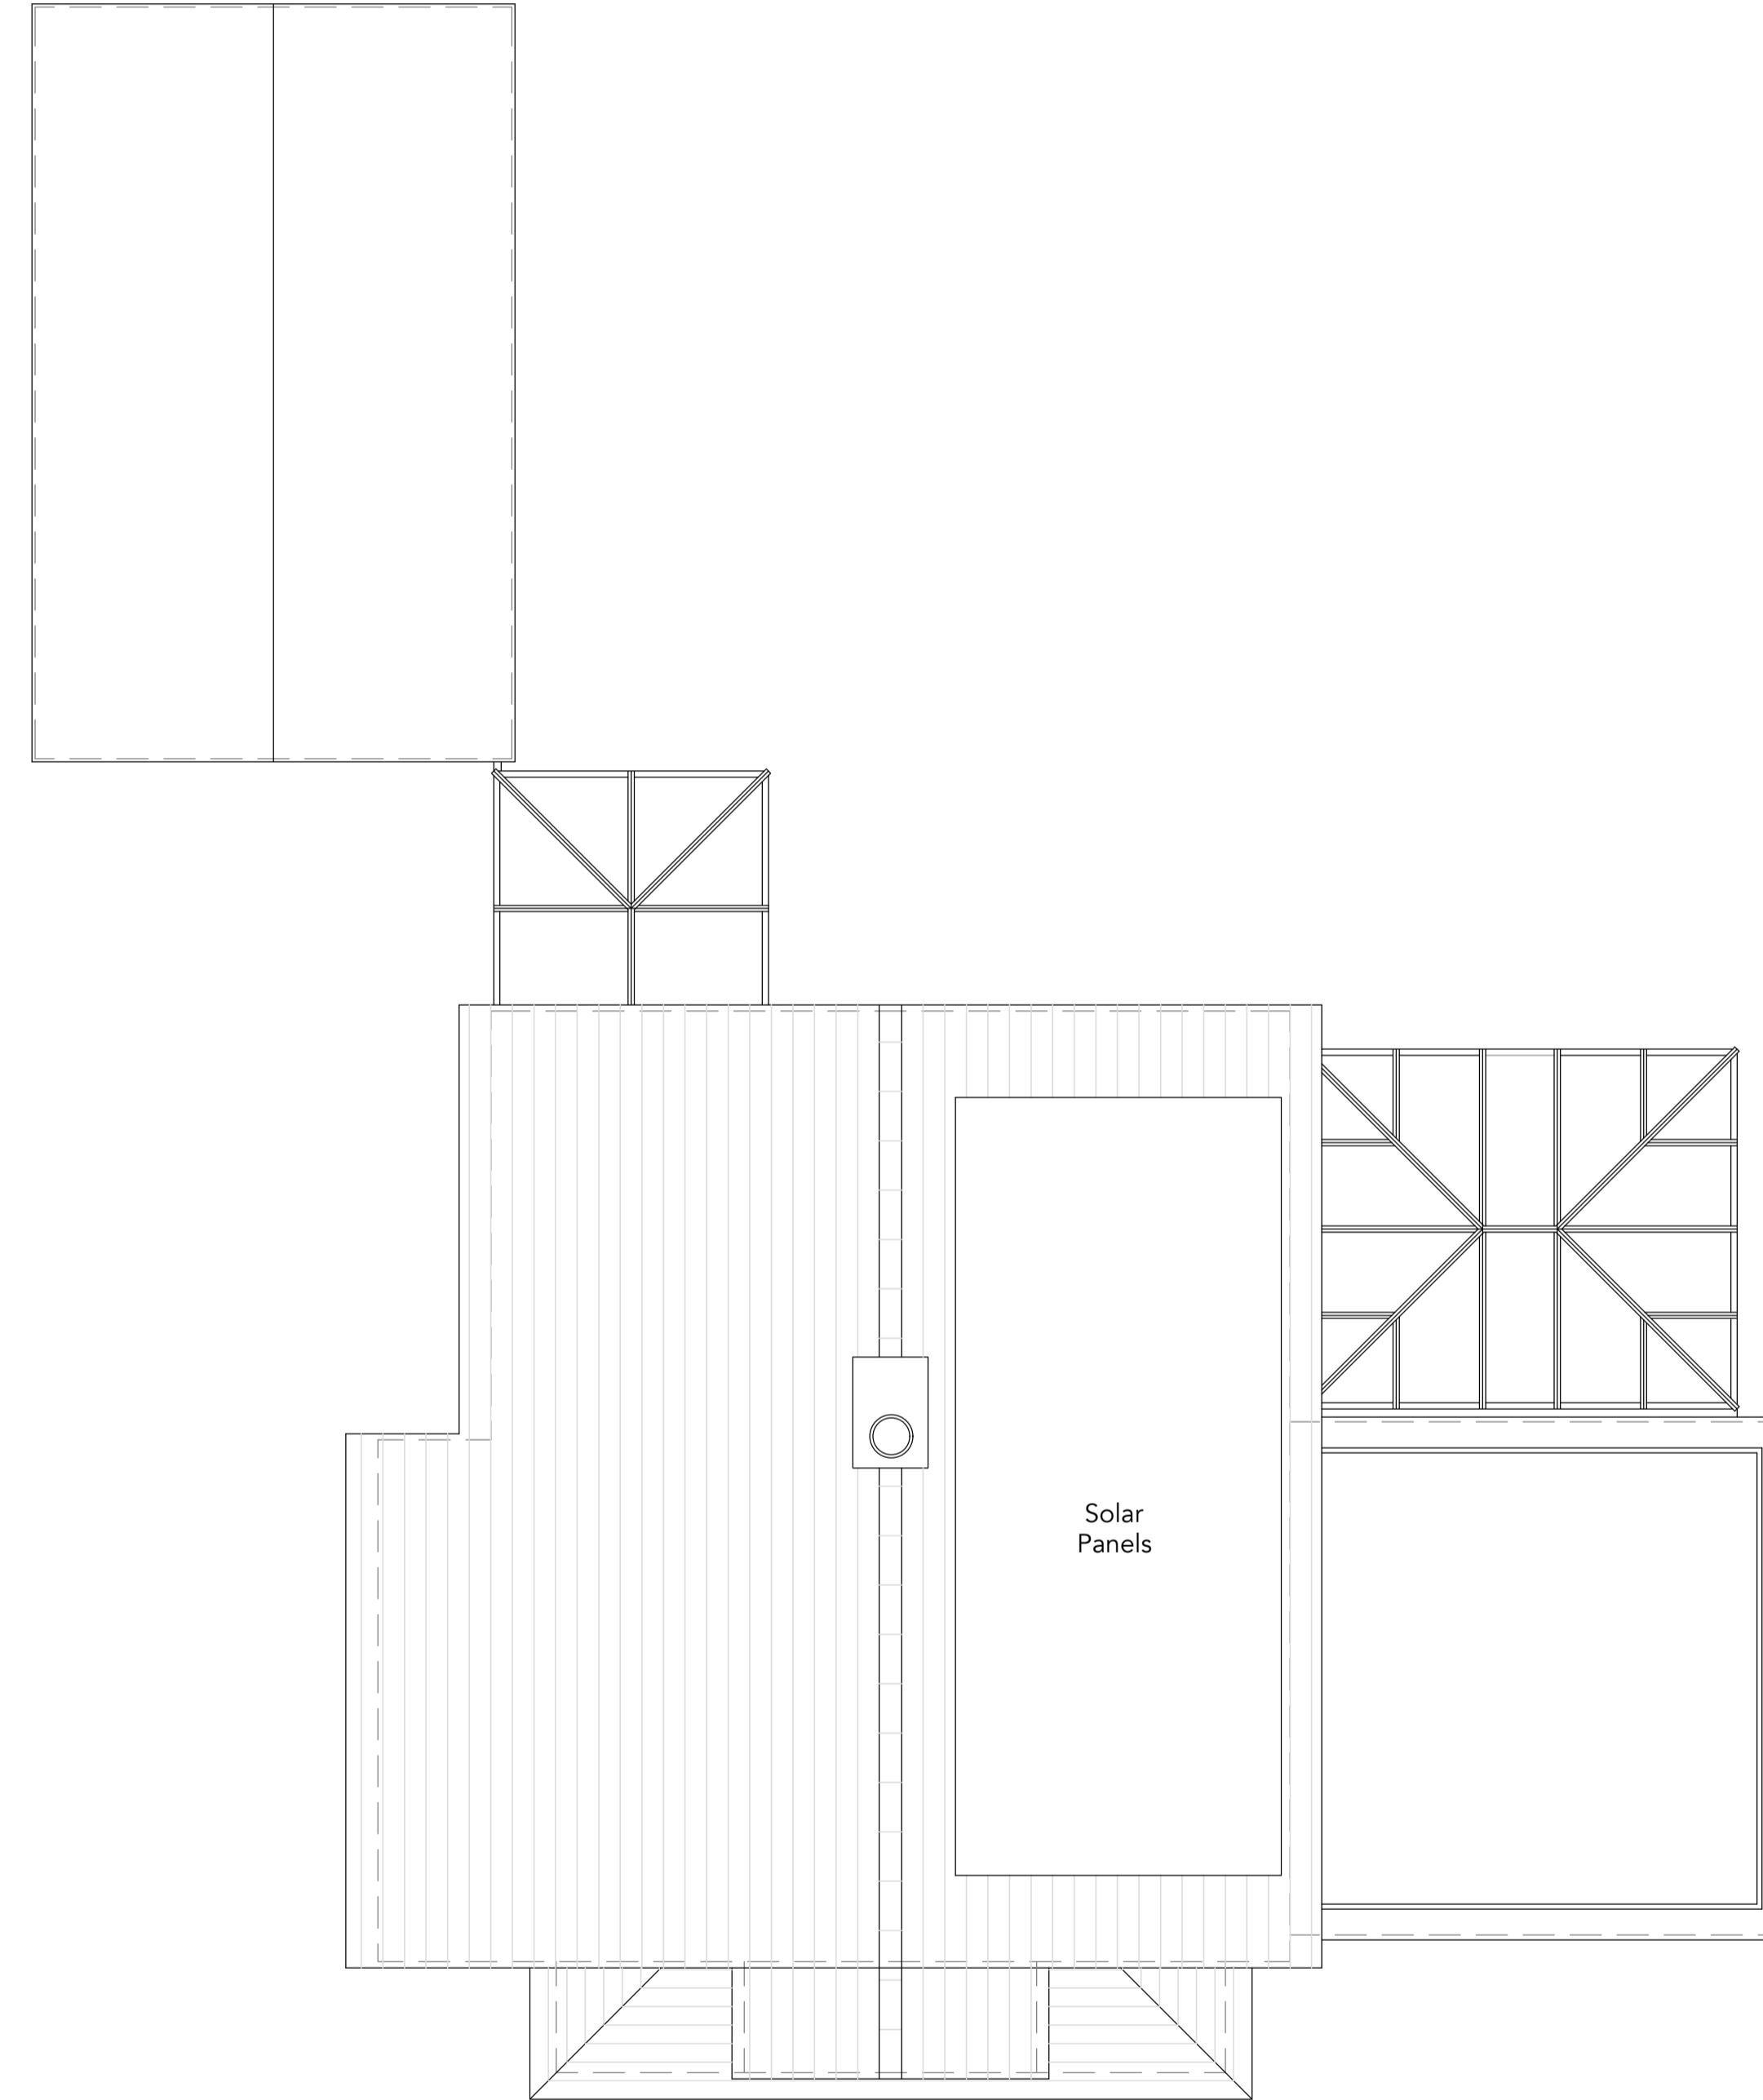

Roof Plan
Existing
1:50

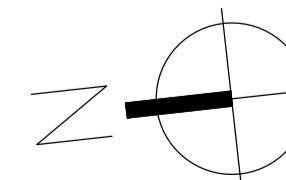

Scale bar 1:50

10

250047/ 02

Notes:

Revisions:

This drawing is the property of Fuller Architects and is not to be copied reproduced, retained or disclosed to any unauthorised person either wholly or in part without prior consent. Do not scale from this drawing except for Planning purposes. Use all figured dimensions only. All figured dimensions to be checked on site prior to construction. All discrepancies, errors and omissions to be reported to Fuller Architects prior to construction. Layout and dimensions existing building to be checked on site.

FULLER
• ARCHITECTS •

01903 774754
info@fuller-architects.co.uk
fuller-architects.co.uk
103-105 Sea Road, East Preston,
BN16 1NX

Job Title
19 The Parkway, Rustington

Client
Jim & Lisa Wilkinson

Drawing Name
First Floor Plan and Roof Plan - Existing

Drawing Status
Planning

Drawn by BF Date Aug 25
Checked by LW Date Aug 25

Drawing Scale
1:50 at A1

Drawing No
250047/ 02