
 


Ground Floor Plan
Existing
1:50

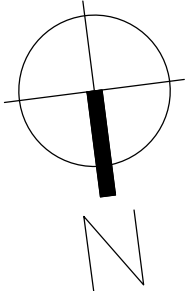

Notes:

Revisions:

This drawing is the property of Fuller Architects and is not to be copied reproduced, retained or disclosed to any unauthorised person either wholly or in part without prior consent. Do not scale from this drawing except for Planning purposes. Use all figured dimensions only. All figured dimensions to be checked on site prior to construction. All discrepancies, errors and omissions to be reported to Fuller Architects prior to construction. Layout and dimensions existing building to be checked on site.

FULLER
• ARCHITECTS •

01903 774754
info@fuller-architects.co.uk
fuller-architects.co.uk
103-105 Sea Road, East Preston,
BN16 1NX

Job Title	Aspen House, Hurst Road, East Preston		
Client	Rob Sawyer		
Drawing Name	Ground Floor Plan - Existing		
Drawing Status	Planning		
Drawn by	BF	Date	Nov 25
Checked by	DF	Date	Nov 25
Drawing Scale	1:50 at A1		
Drawing No	250064/ 01		Revision