
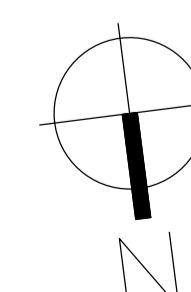


Roof Plan
Proposed
1:50

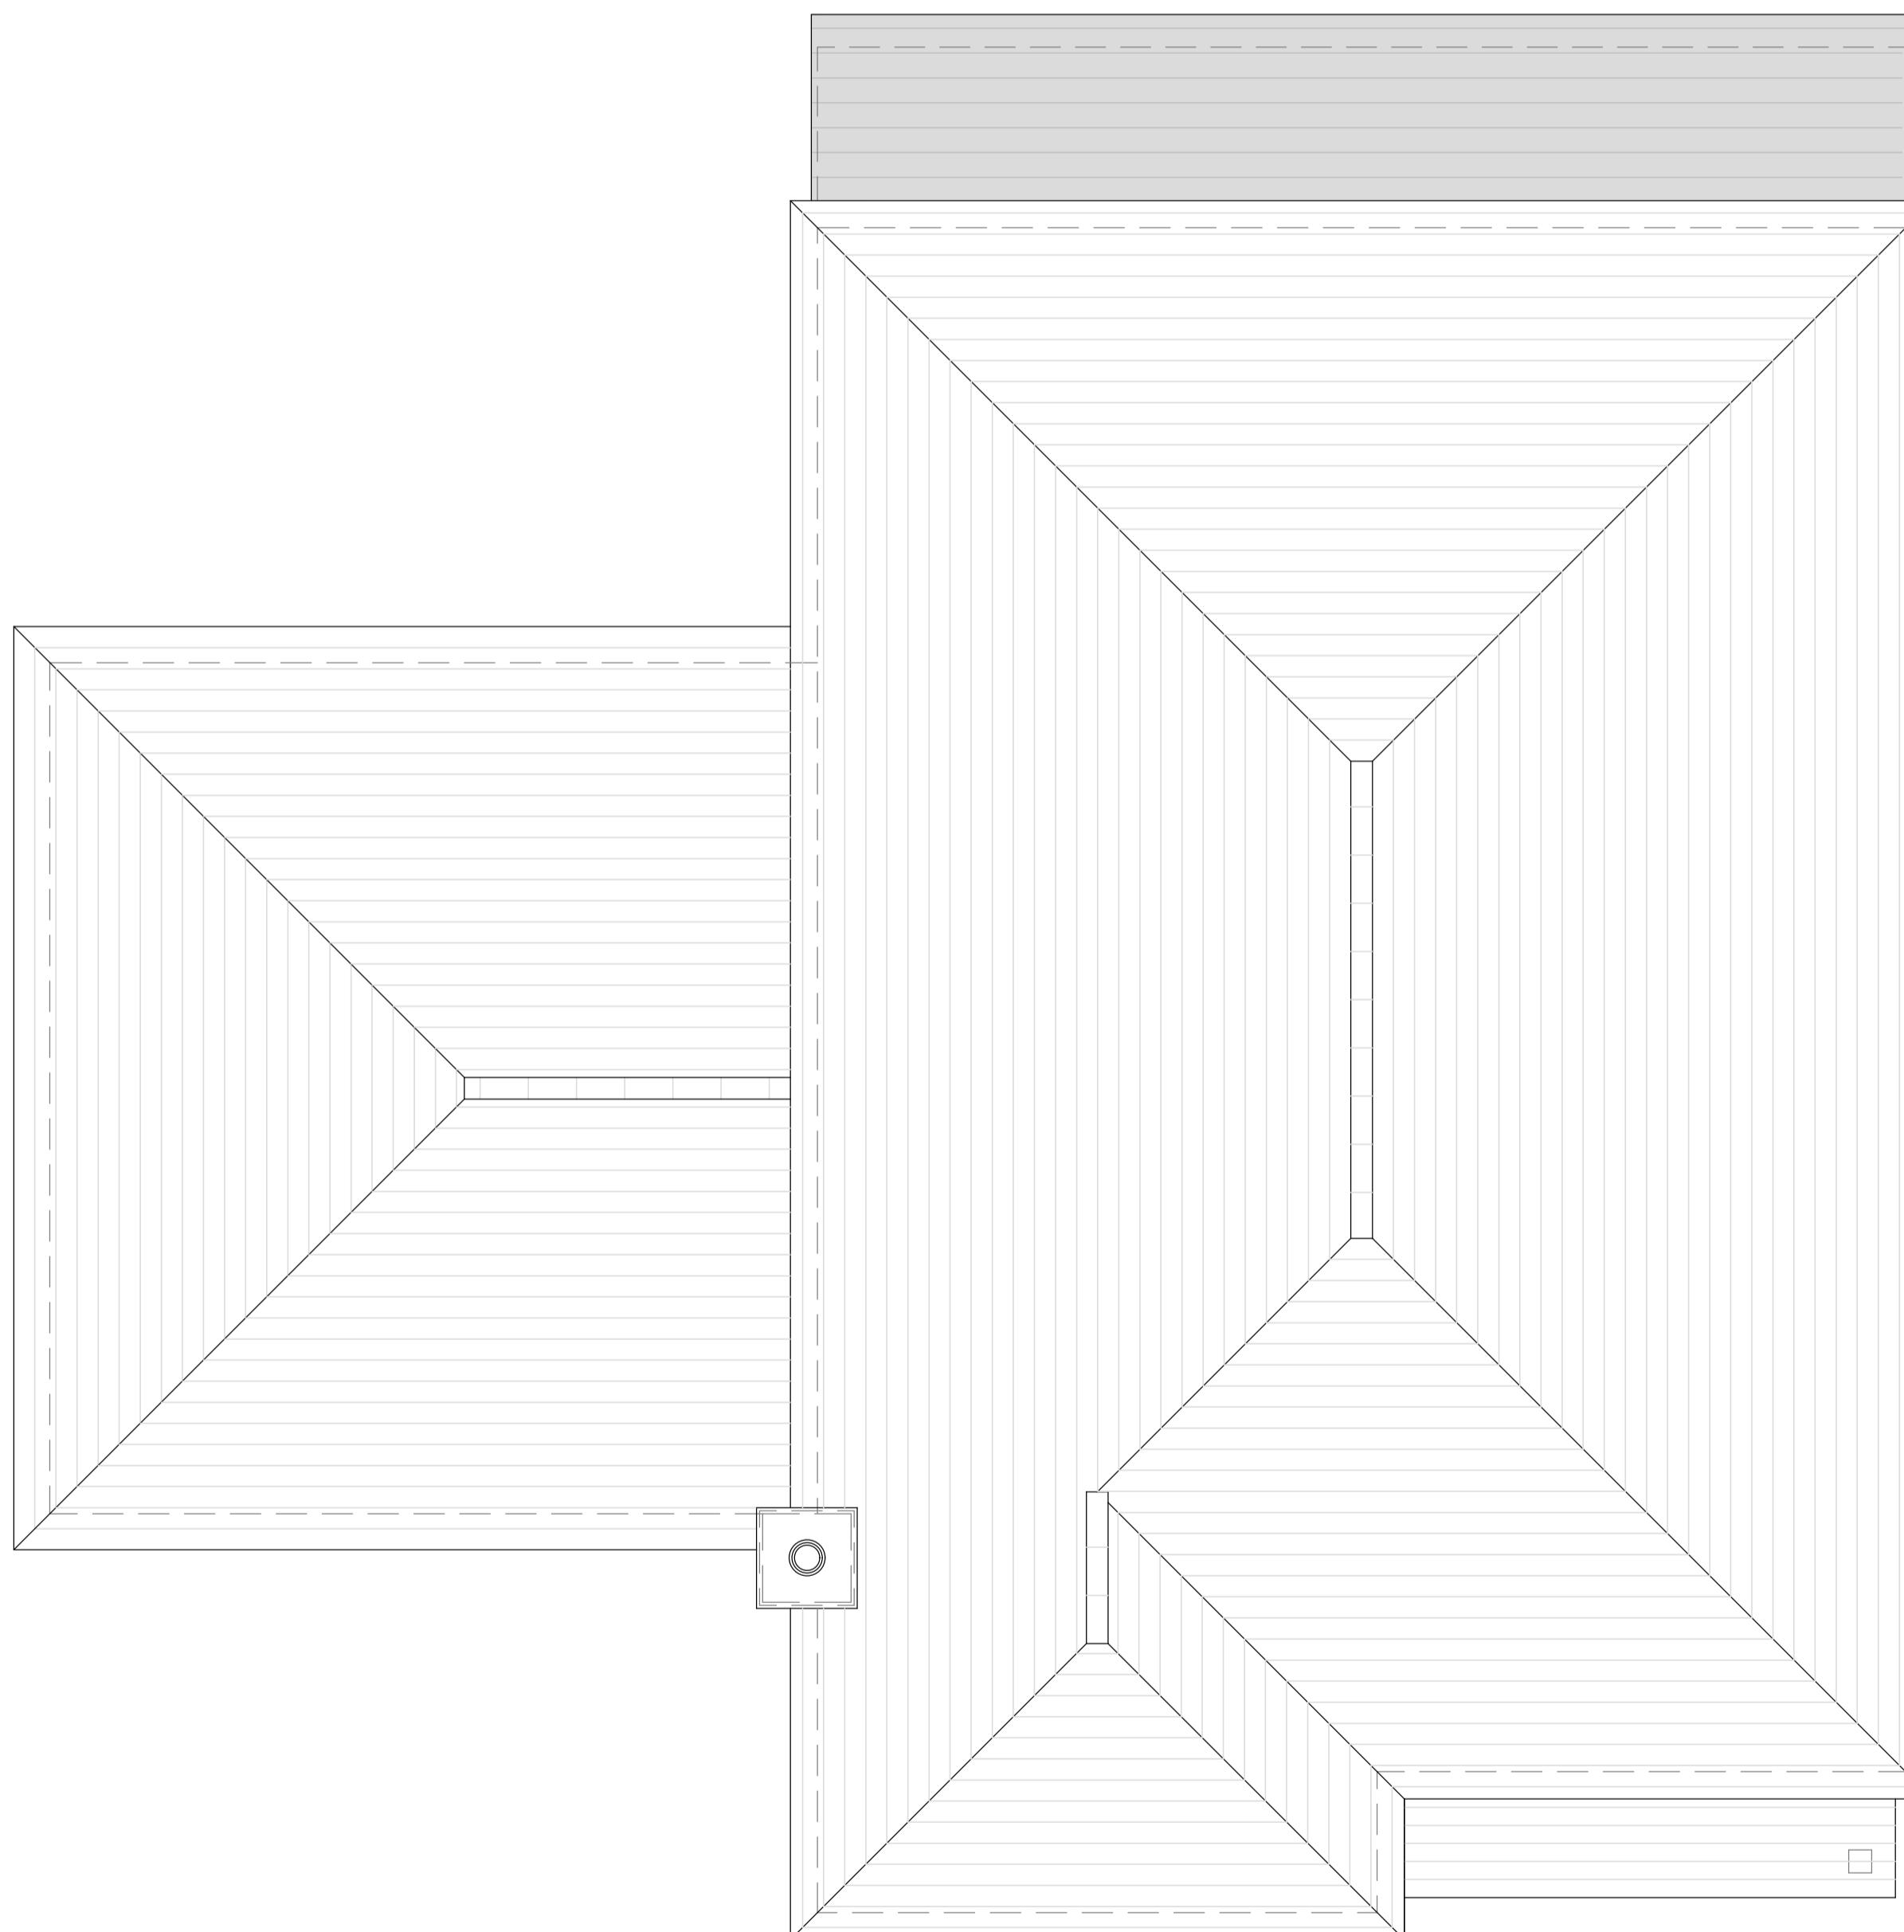

Revisions:

This drawing is the property of Fuller Architects and is not to be copied reproduced, retained or disclosed to any unauthorised person either wholly or in part without prior consent. Do not scale from this drawing except for Planning purposes. Use all figured dimensions only. All figured dimensions to be checked on site prior to construction. All discrepancies, errors and omissions to be reported to Fuller Architects prior to construction. Layout and dimensions existing building to be checked on site.

FULLER
• ARCHITECTS •

01903 774754
info@fuller-architects.co.uk
fuller-architects.co.uk
103-105 Sea Road, East Preston,
BN16 1NX

Job Title
Aspen House, Hurst Road, East Preston

Client
Rob Sawyer

Drawing Name
First Floor and Roof Plan -
Proposed

Drawing Status
Planning

Drawn by BF Date Nov 25
Checked by DF Date Nov 25

Drawing Scale
1:50 at A1

Drawing No
250064/ 05
Revision