





East Elevation - Existing - 1:50@A1



Section AA - Existing - 1:50@A1

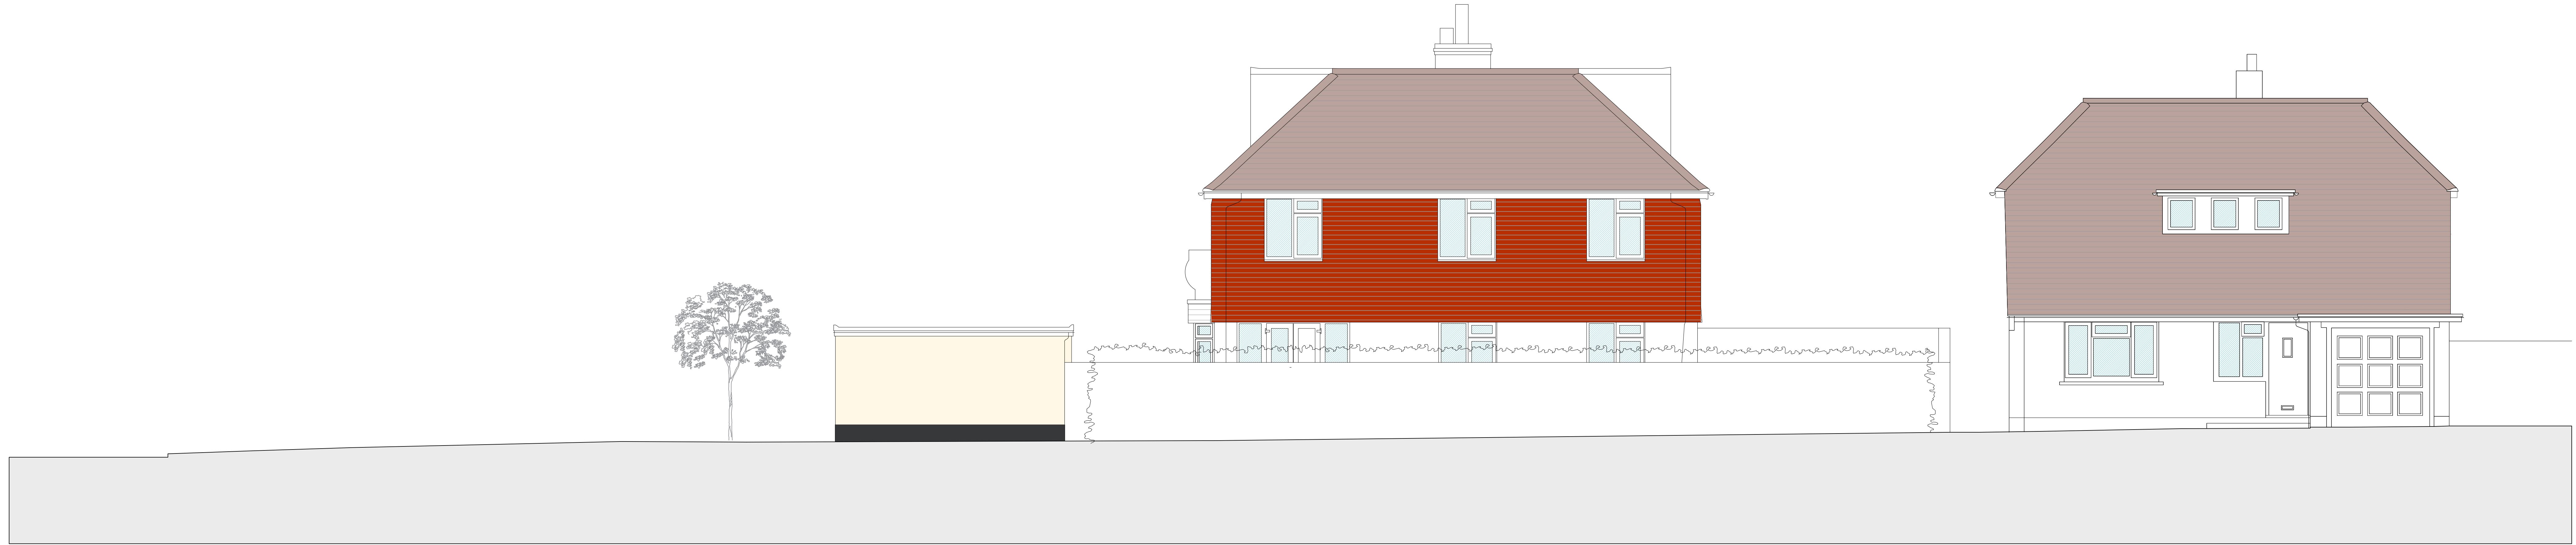

North Elevation - Existing - 1:50@A1

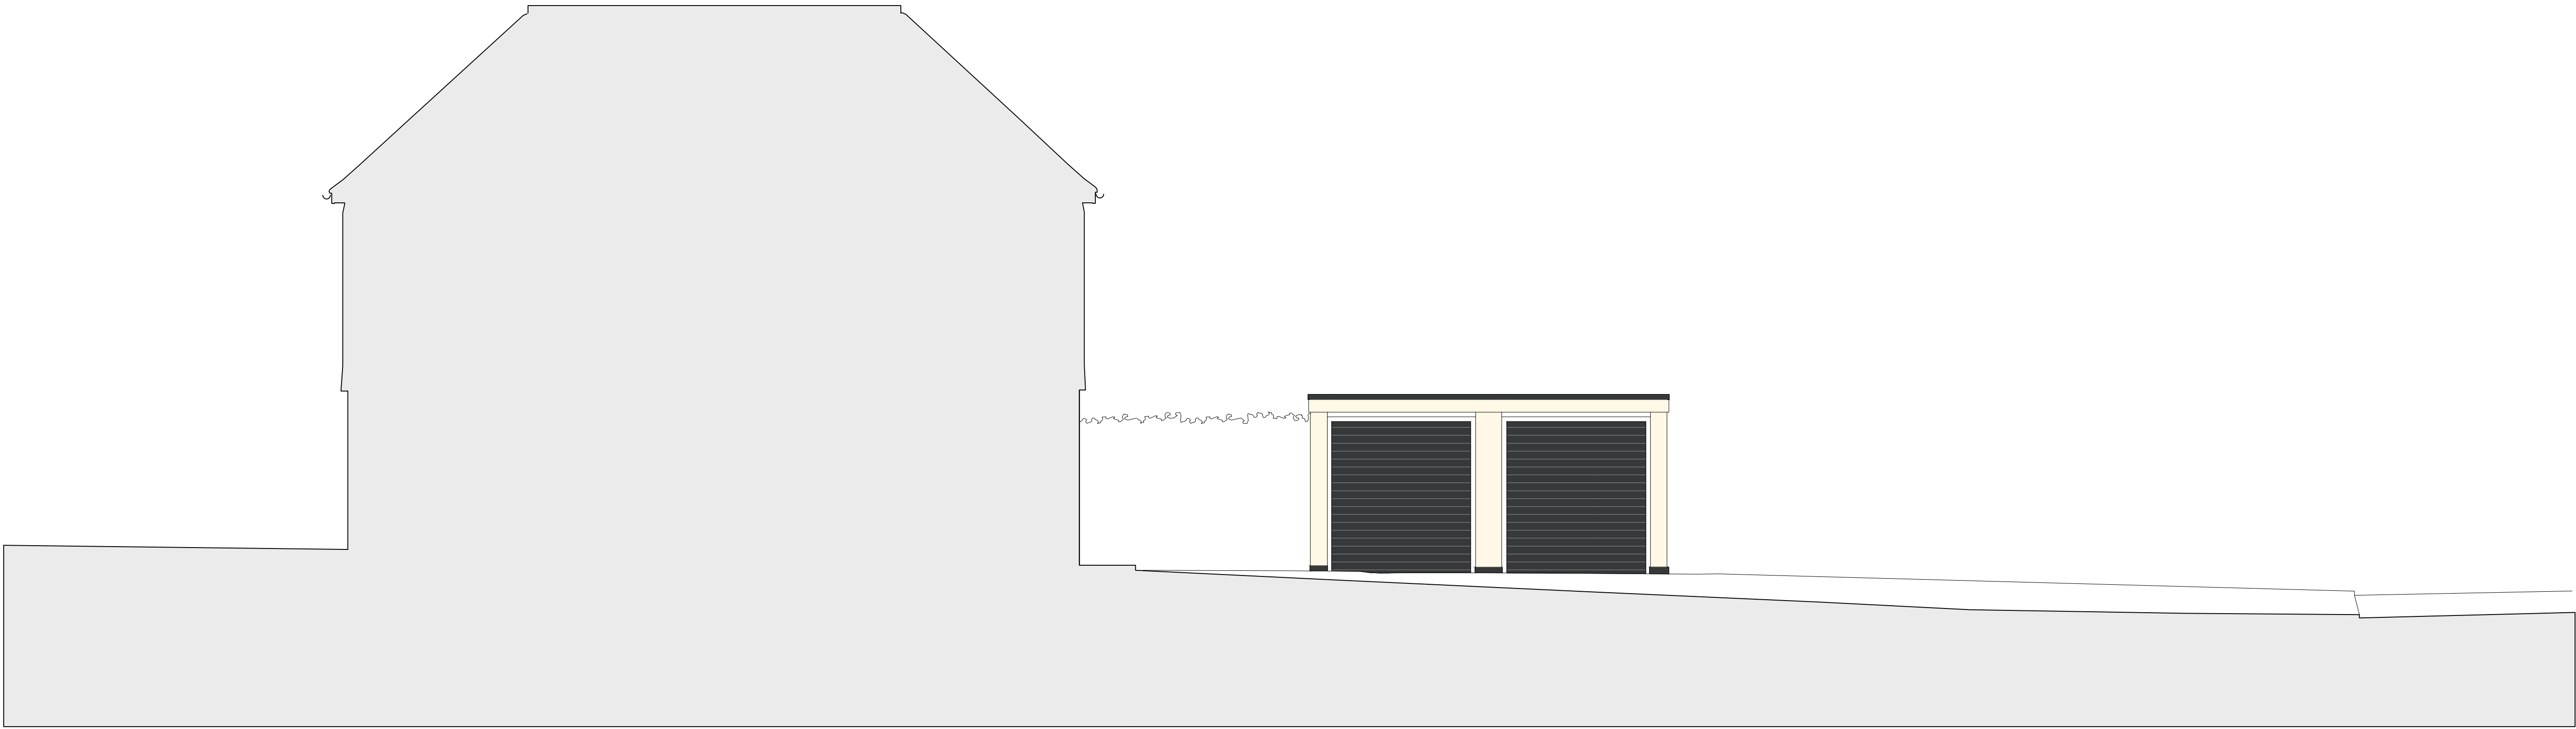

South Elevation - Existing - 1:50@A1

**EDWS**Architects

26 Hilliers Road Brighton BN1 5HQ M 07979532275  
e ewan@edwsarchitects.co.uk w www.edwsarchitects.co.uk

J O B Rustington Manor Hotel 12 Broadmark Lane BN16 2HF	CHECKED LRA
	DRAWN ES
CLIENT Mr P Leach	DATE 24.10.16
	SCALE 1:50 @ A0
DRAWING Elevations / Section AA Existing	REVISION
	NUMBER 7084/011