


Ground Floor Plan - Existing - 1:50@A1



Roof Plan - Existing - 1:50@A1

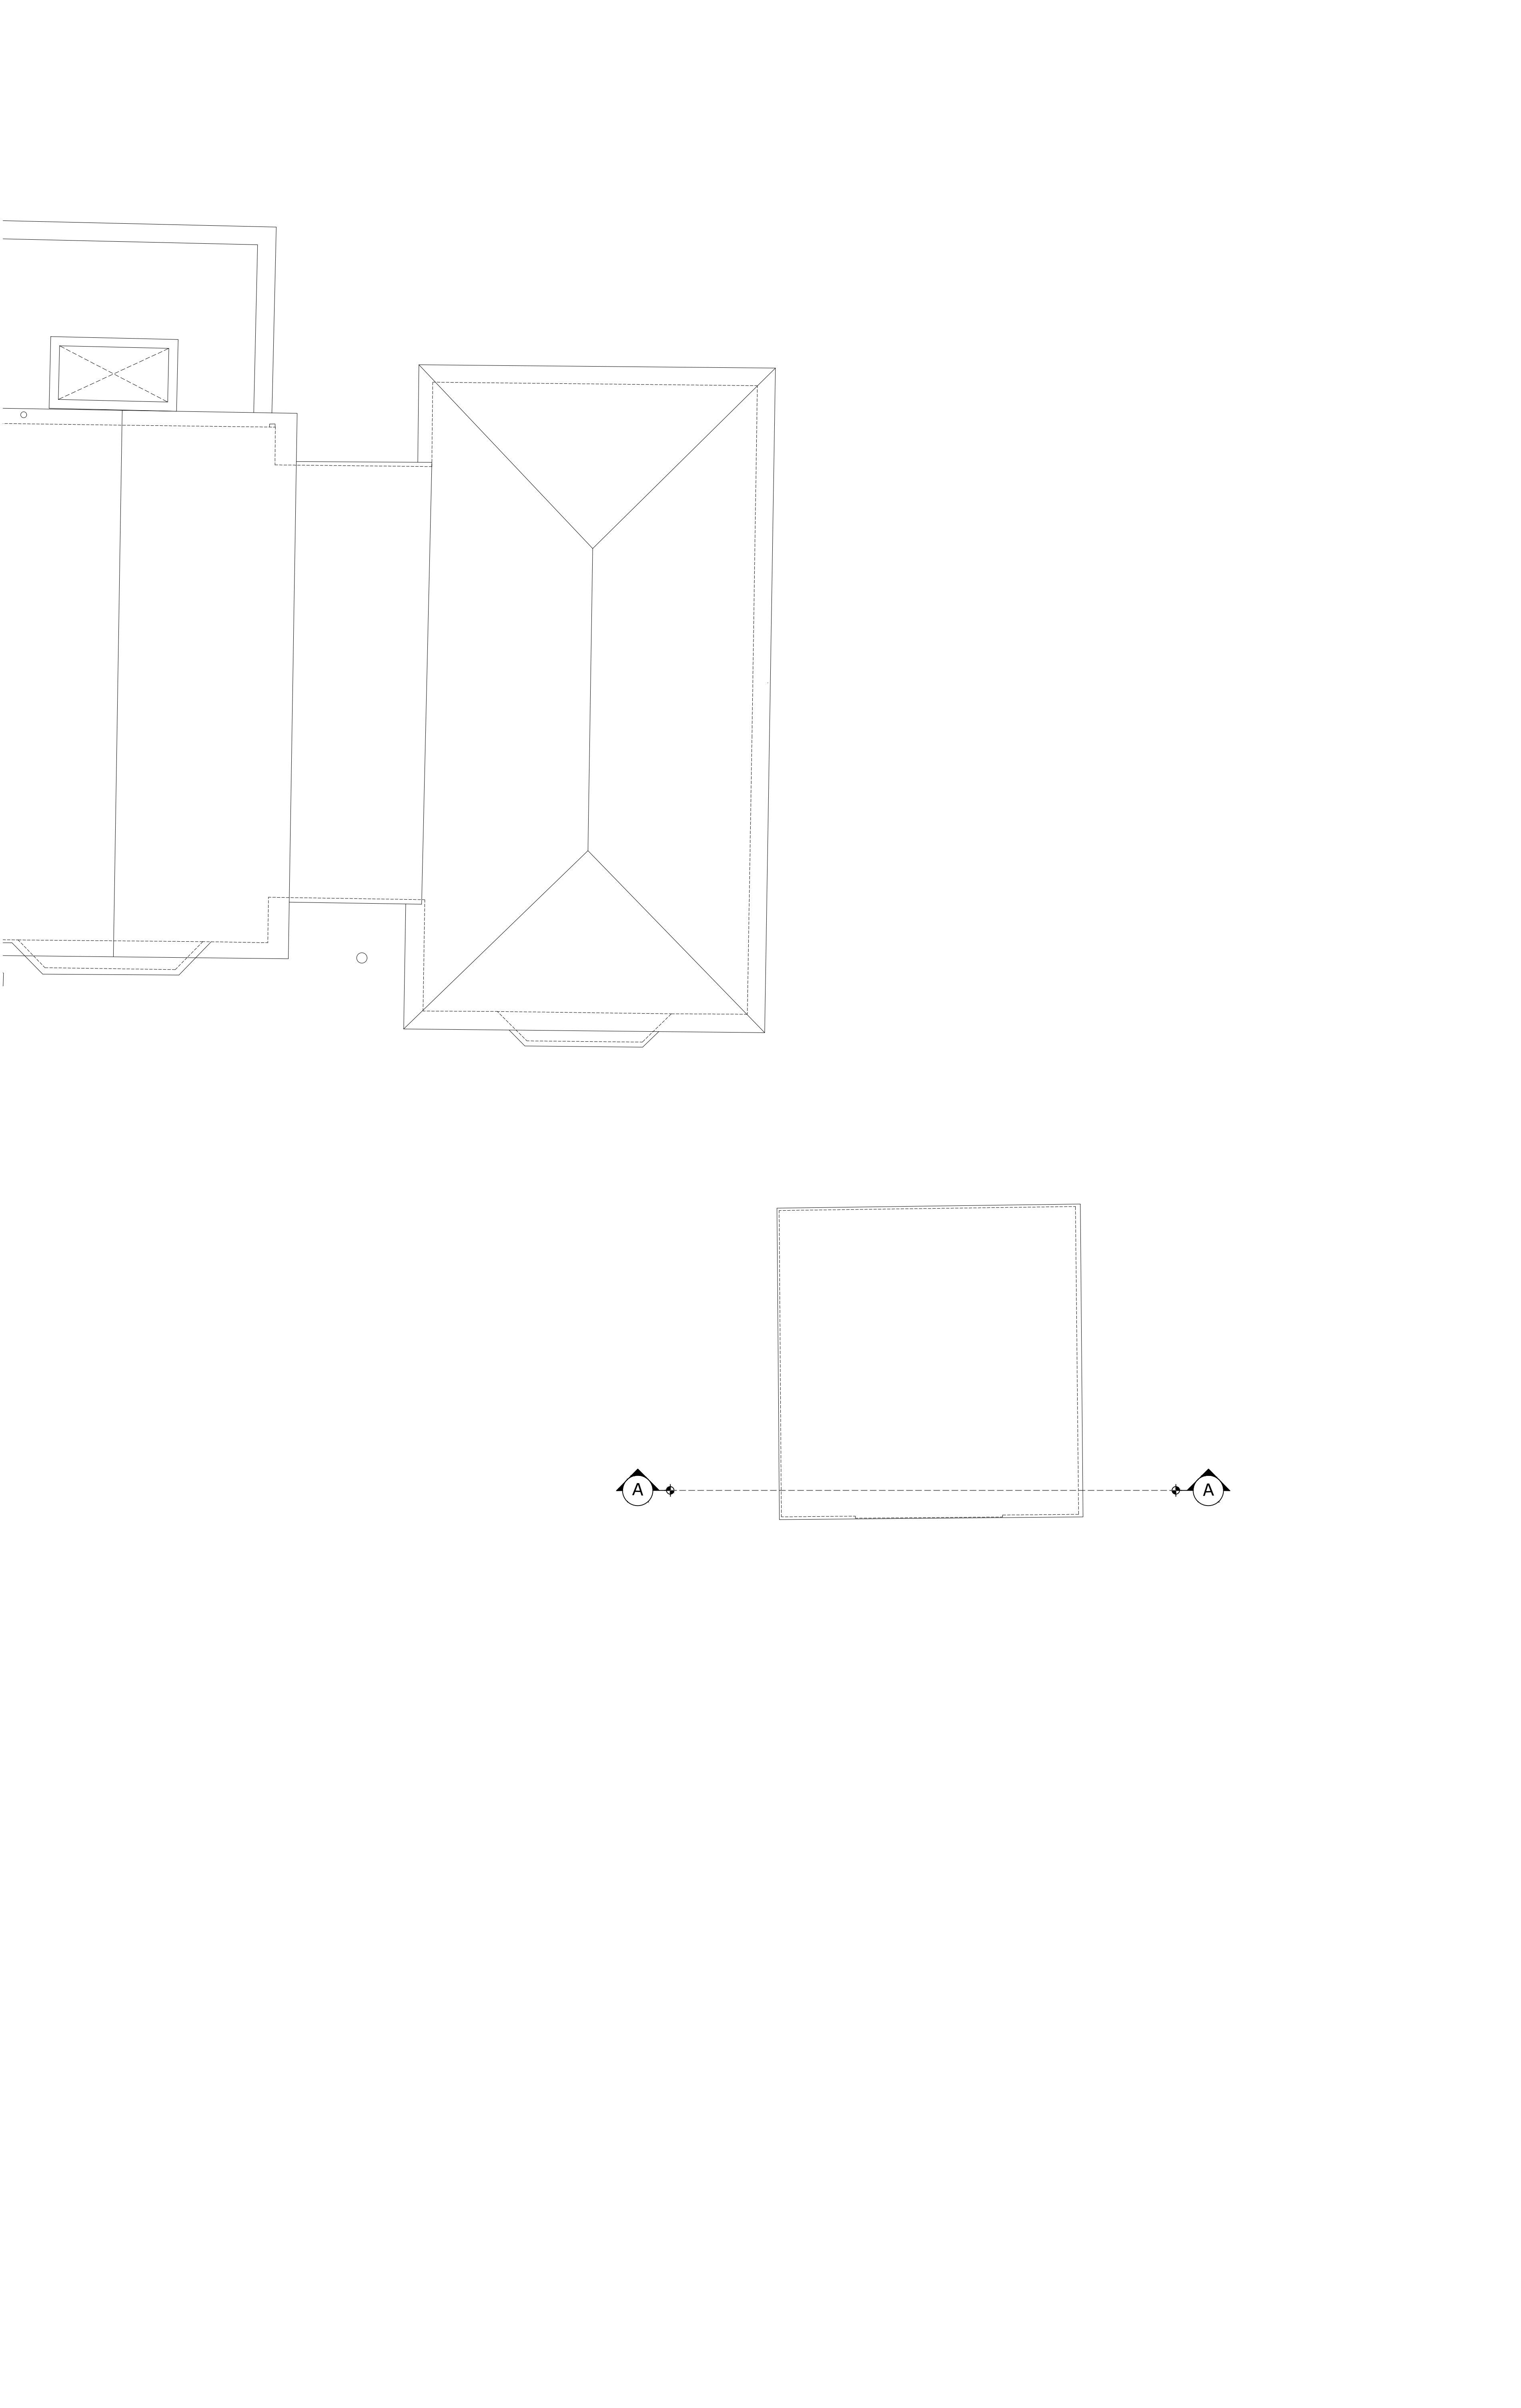

EDWS Architects	
26 Hilliers Road Brighton BN1 5HQ ■ 07979532275 e ewan@edwsarchitects.co.uk w www.edwsarchitects.co.uk	
J O B Rustington Manor Hotel 12 Broadmark Lane BN16 2HF	CHECKED LRA
	DRAWN ES
CLIENT Mr P Leach	DATE 24.10.16
	SCALE 1:50 @ A0
DRAWING Floor Plans Existing	REVISION
	NUMBER 7084/010