



Ground Floor Plan - Proposed - 1:50@A1

Broadmark Avenue

NEW TREE / SHRUB PLANTING ALONG BROADMARK AVENUE ELEVATION

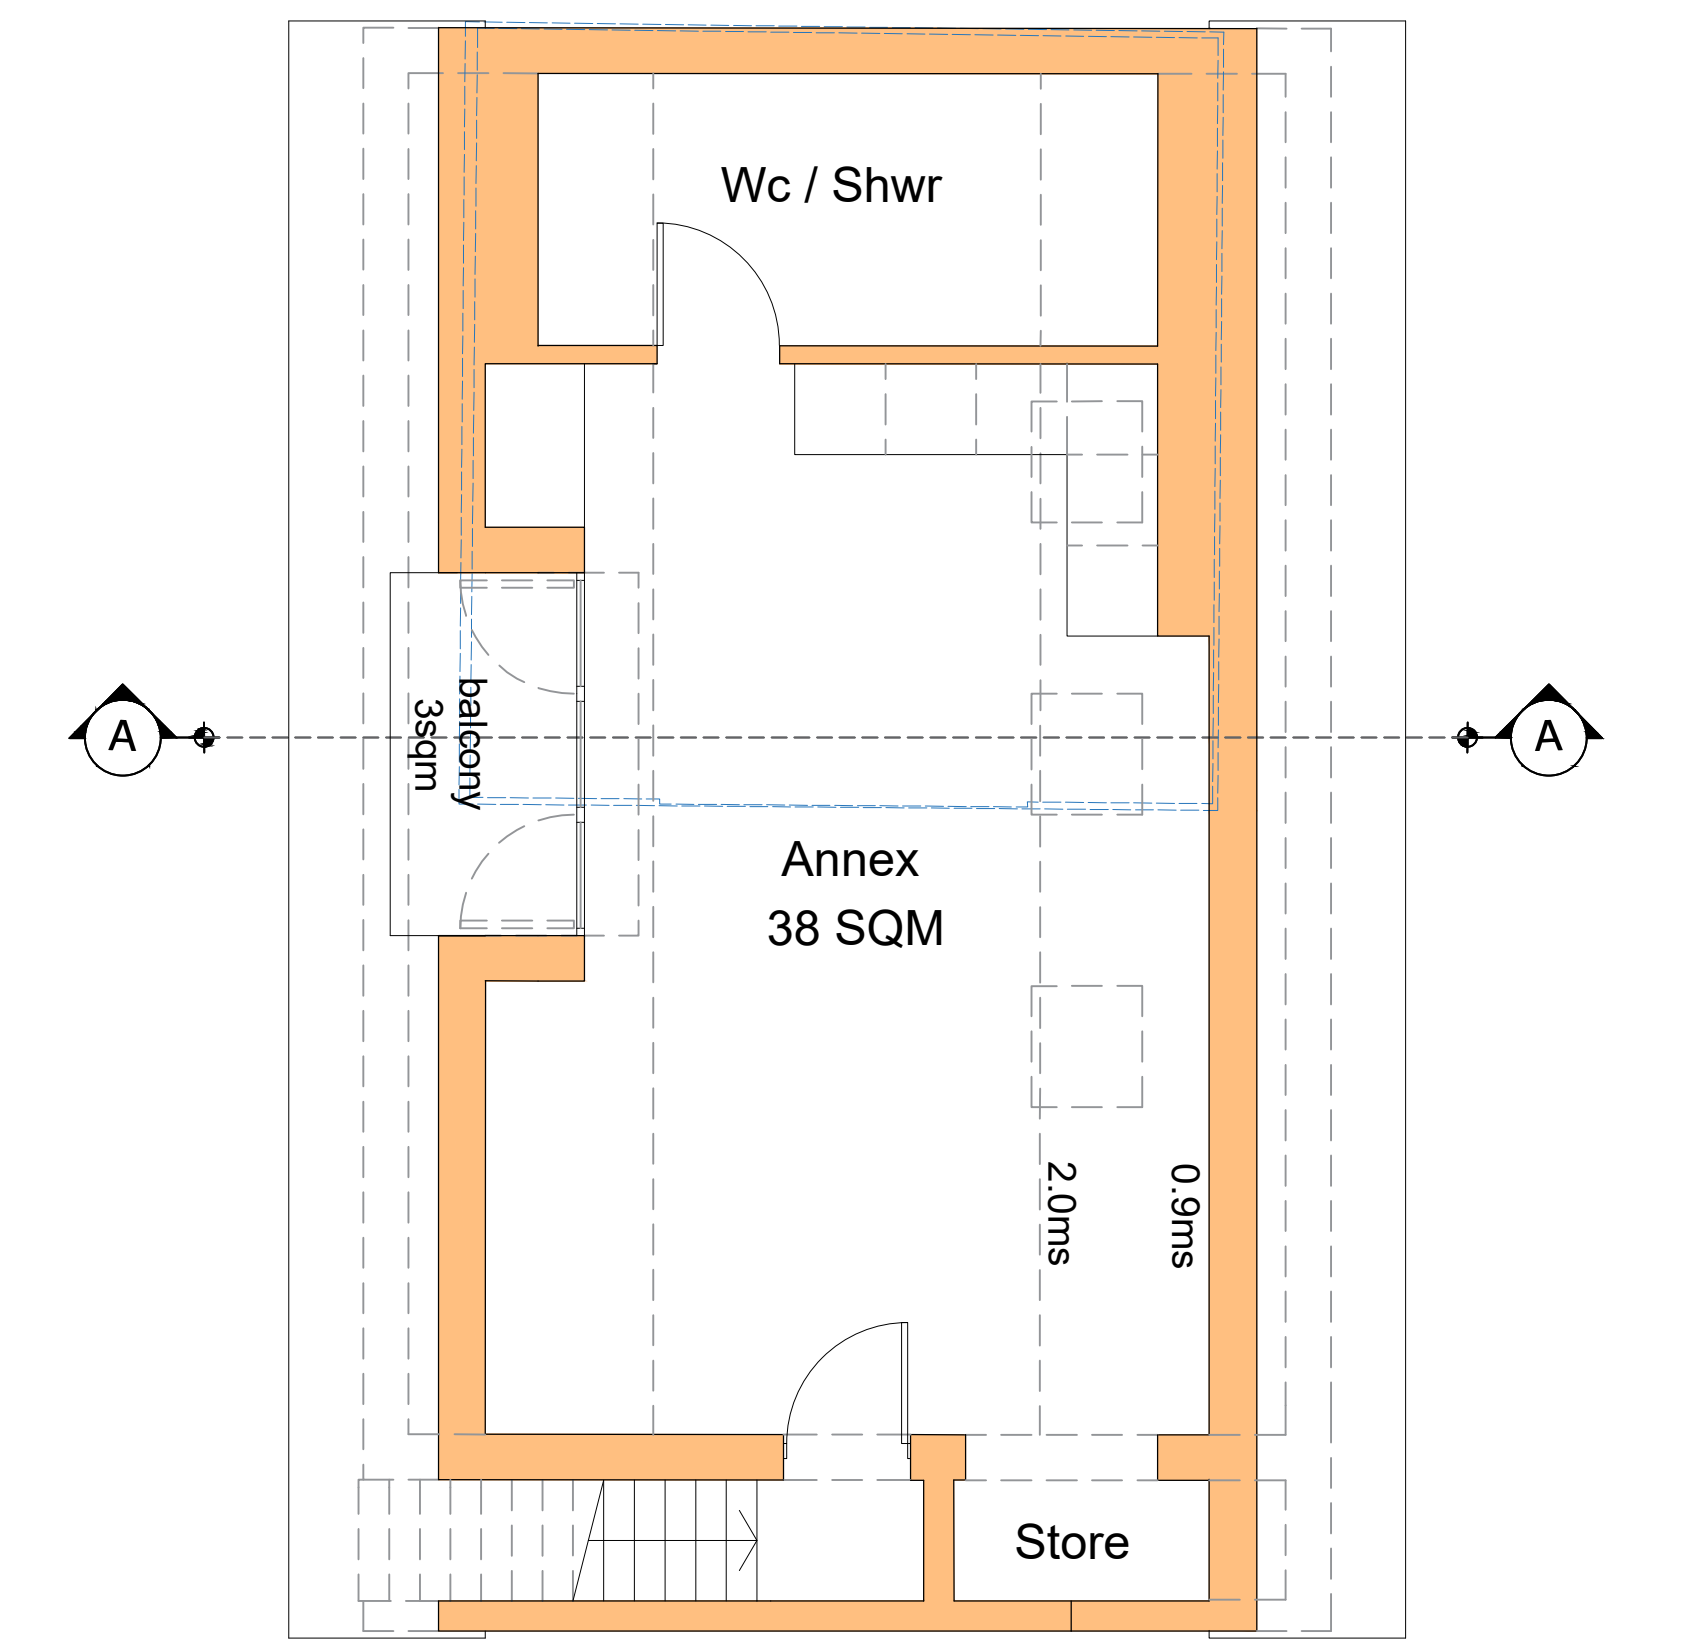

First Floor - Proposed - 1:50@A1

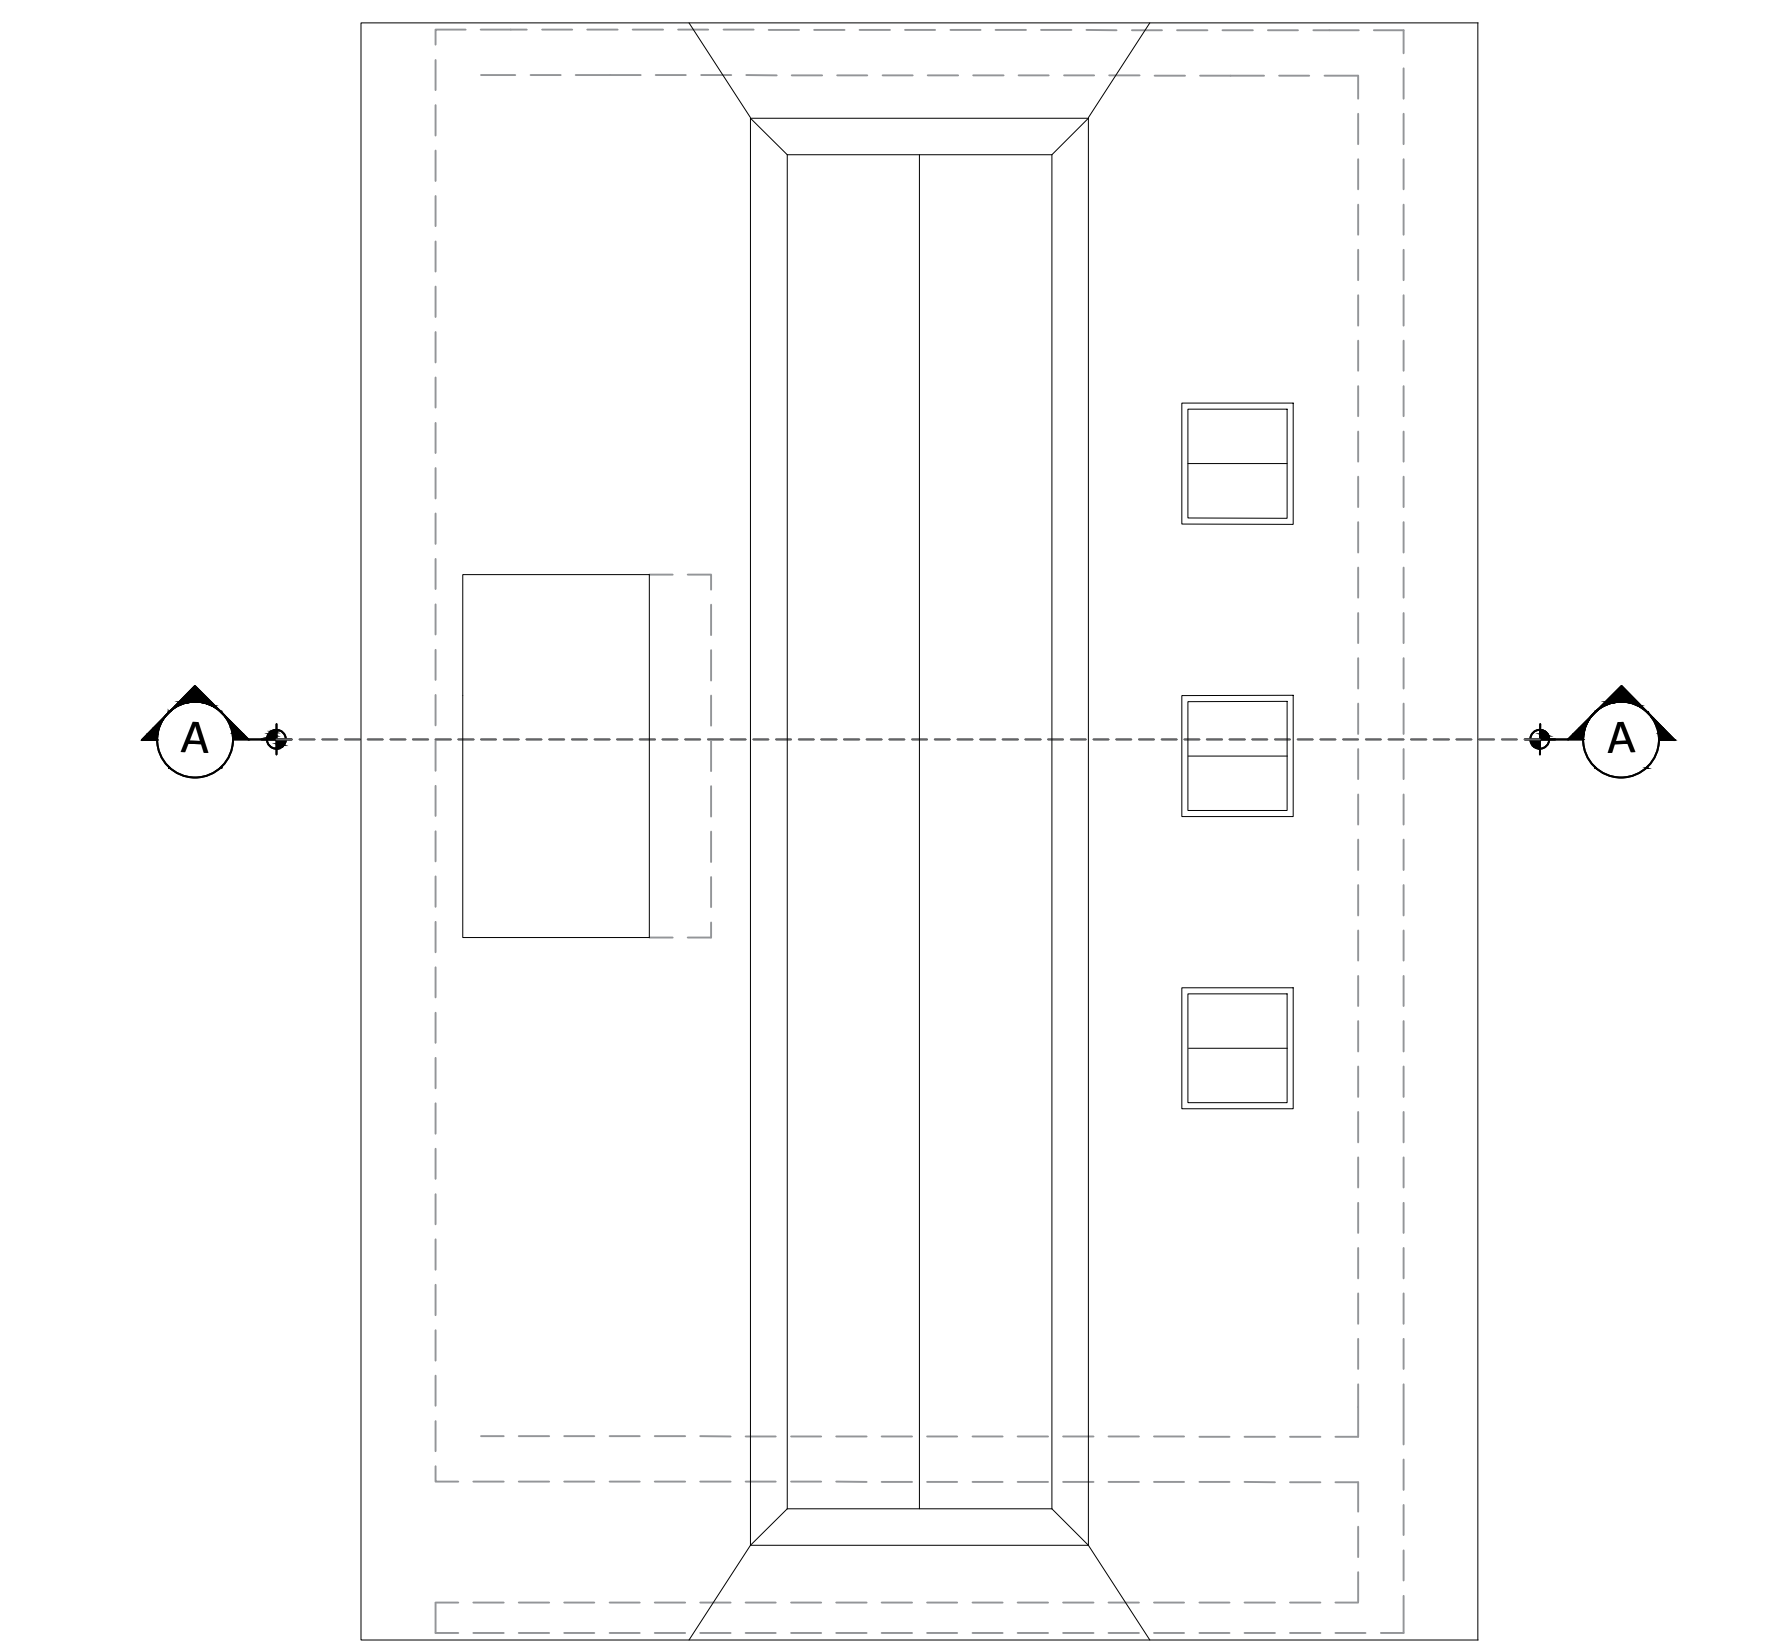

Roof Plan - Proposed - 1:50@A1

EDWSArchitects

26 Millers Road Brighton BN1 5HQ M 07979532275
e ewan@edwsarchitects.co.uk w www.edwsarchitects.co.uk

J O B Rustington Manor Hotel 12 Broadmark Lane BN16 2HH	CHECKED LRA
	DRAWN ES
CLIENT Mr P Leach	DATE 24.10.16
	SCALE 1:50 @ A0
DRAWING Floor Plans Proposed	REVISION
	NUMBER 7084/020