




Scale 1:100 0 1 2 3 4 5 6 7 8 9 10 Metres

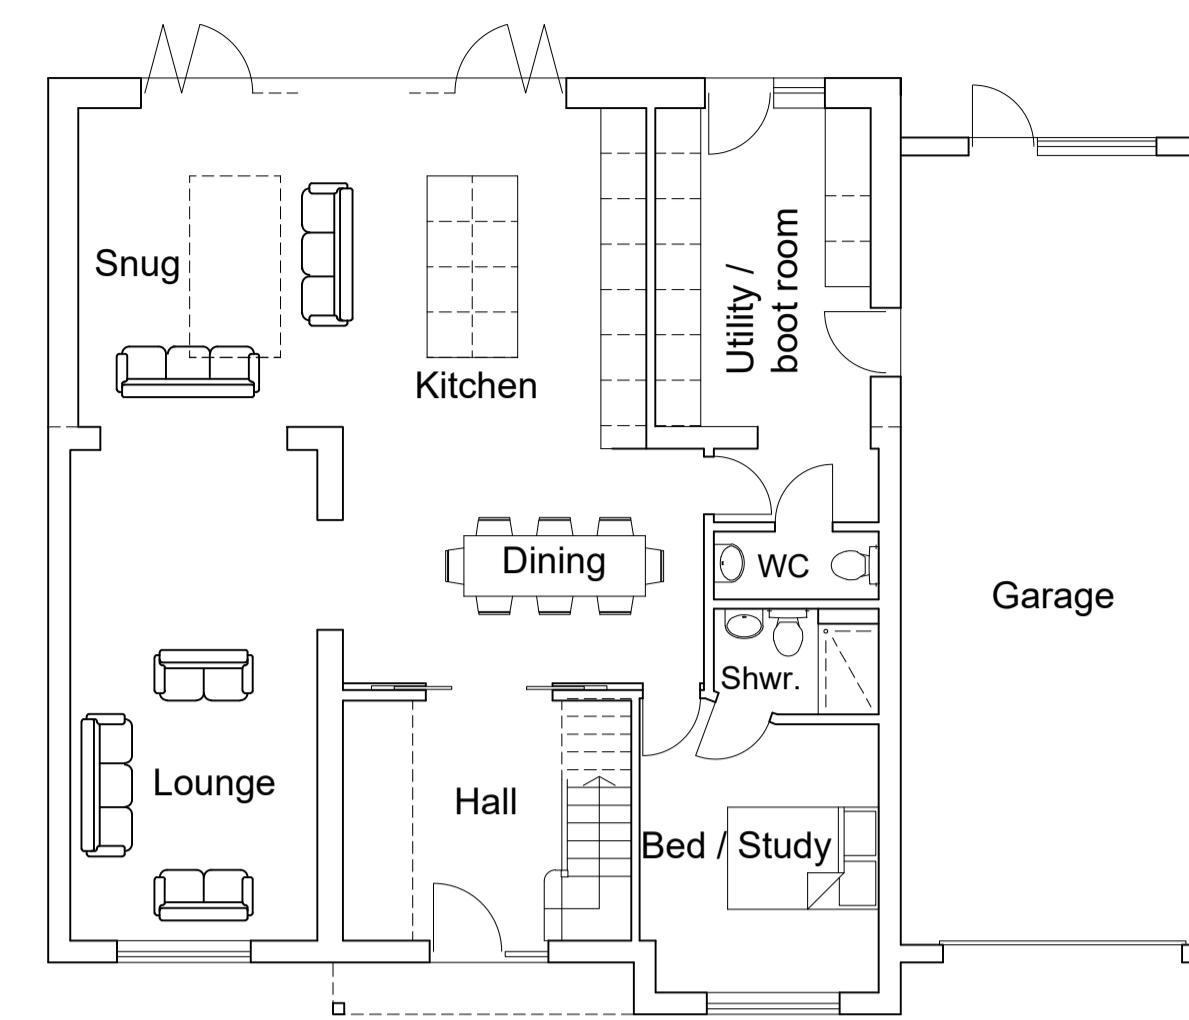


Ground Floor Plan
Scale 1:100

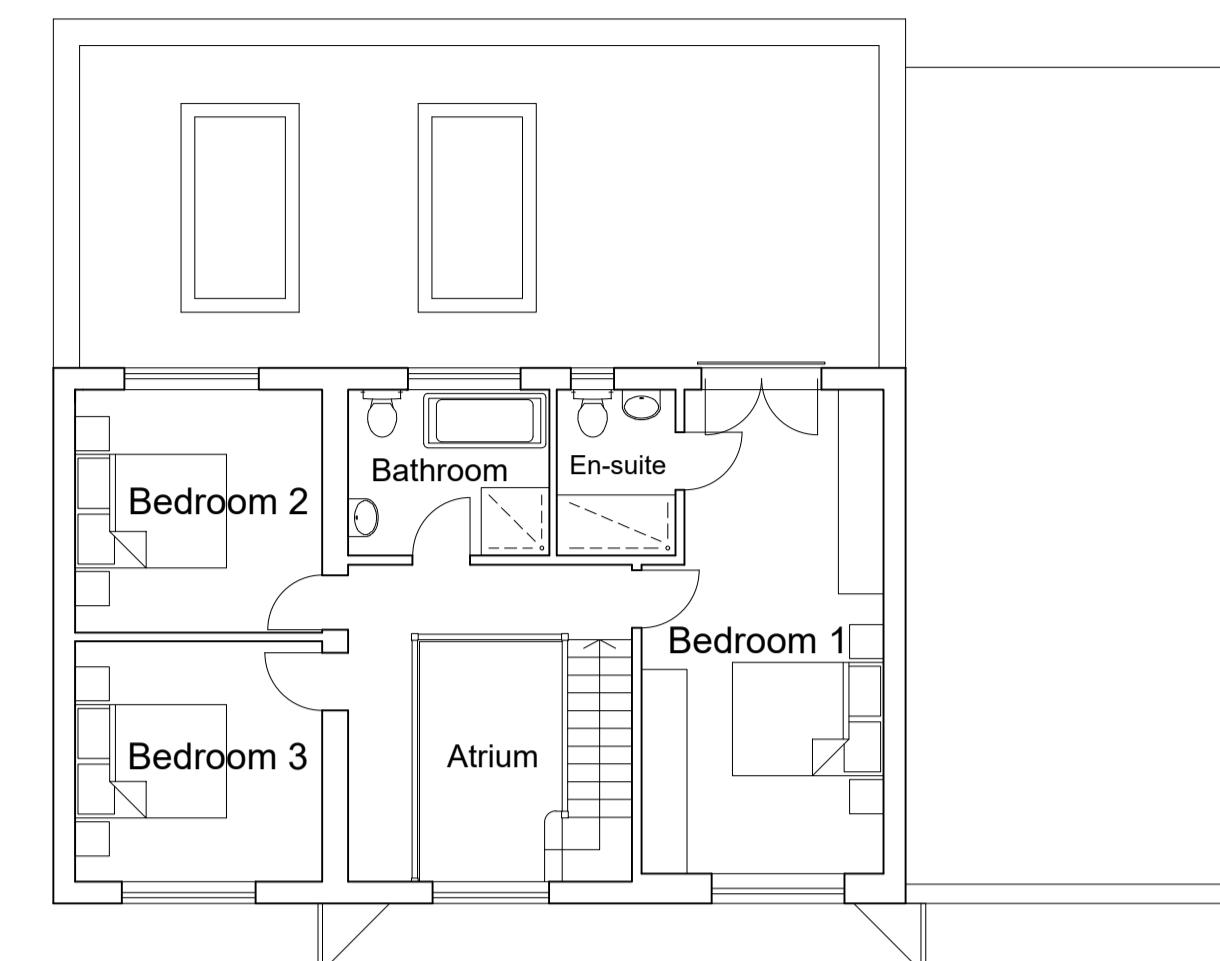

First Floor Plan
Scale 1:100

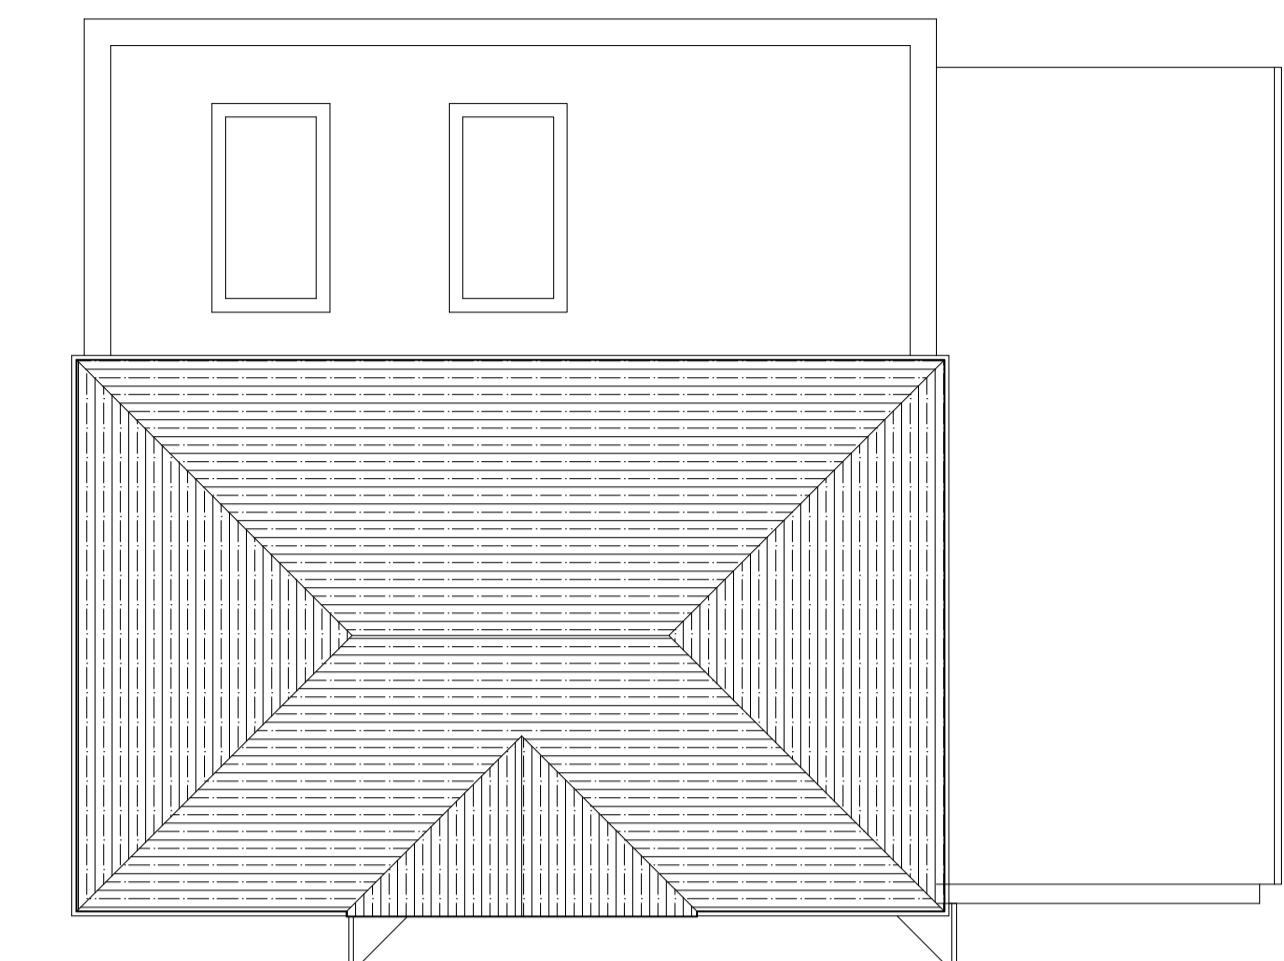


Roof Plan
Scale 1:100

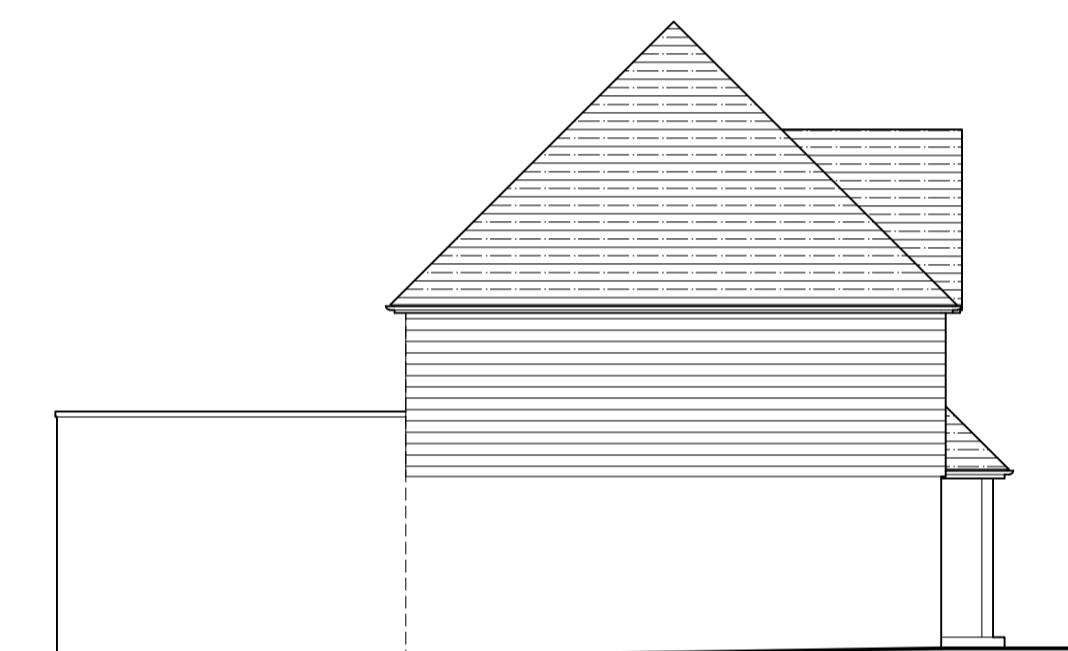

Side (south) Elevation
Scale 1:100




Front (east) Elevation
Scale 1:100

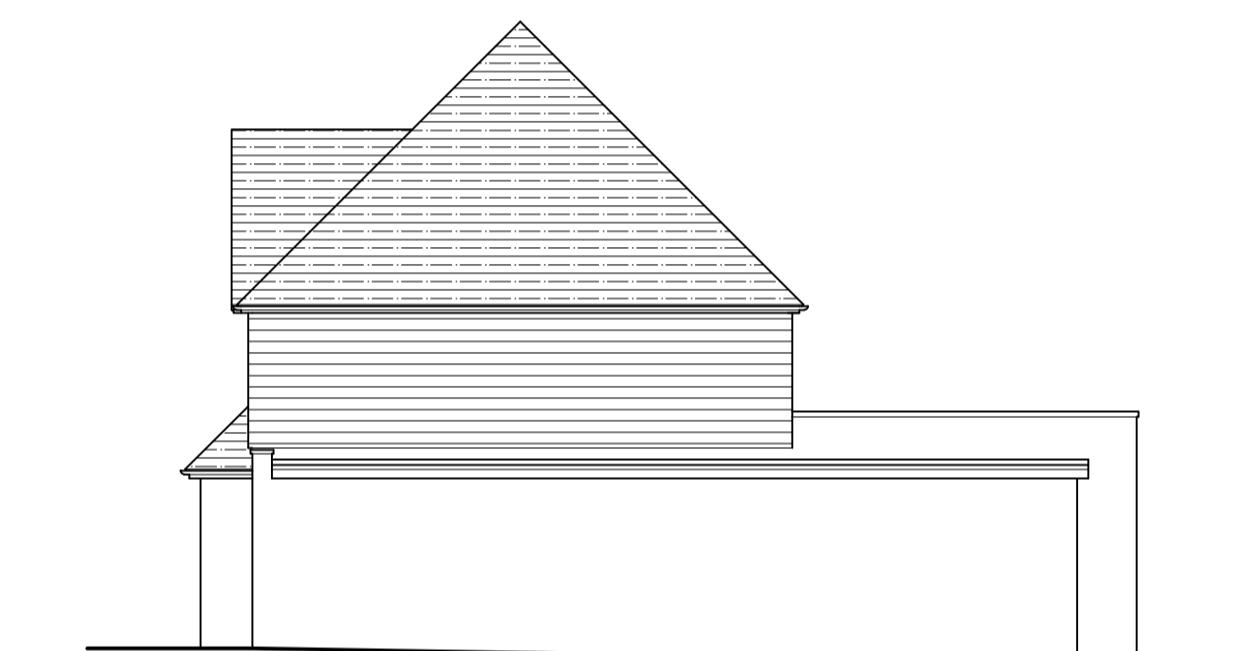

Side (north) Elevation
Scale 1:100



Rear (west) Elevation
Scale 1:100

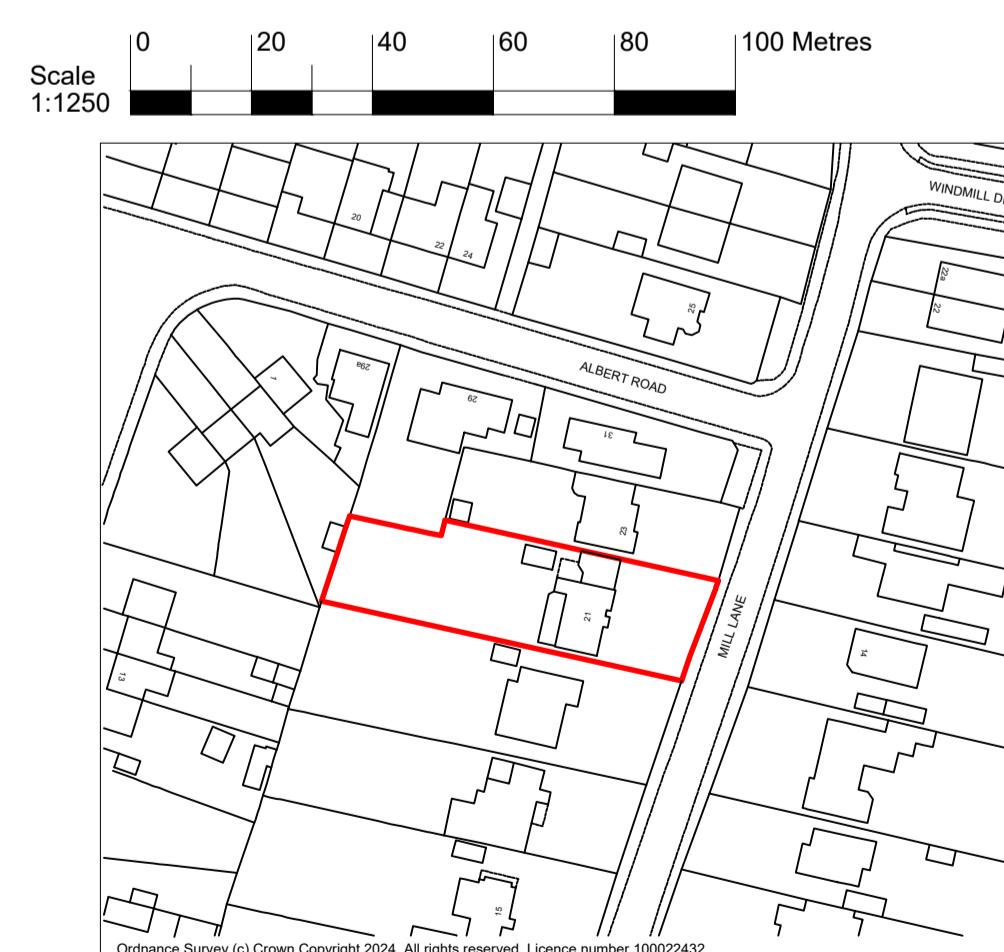

Location Plan
Scale 1:1250



Block Plan
Scale 1:200

A Opt. 1 selected, utility room reduced, 05.02.25
extension depth increased, skylights added.
Rev: Description: Date:



Horizon Design Limited
4 High View
Worthing BN13 3DQ
01903 205868

info@horizon-design.co.uk www.horizon-design.co.uk

Client:
Mr & Mrs Hubbard

Project:
Extensions & Alterations to:
21 Mill Lane
Rustington
West Sussex
BN16 3ED

Drawing title:
Proposed Floor Plans, Elevations,
Location & Block Plans.

Scale:
1:100 / 1:1250 / 1:200 @ A1

Date:
31.01.25 Drawn:
KWF

Drawing number:
3165-09 Revision:
A