




Ground Floor Plan
Scale 1:100

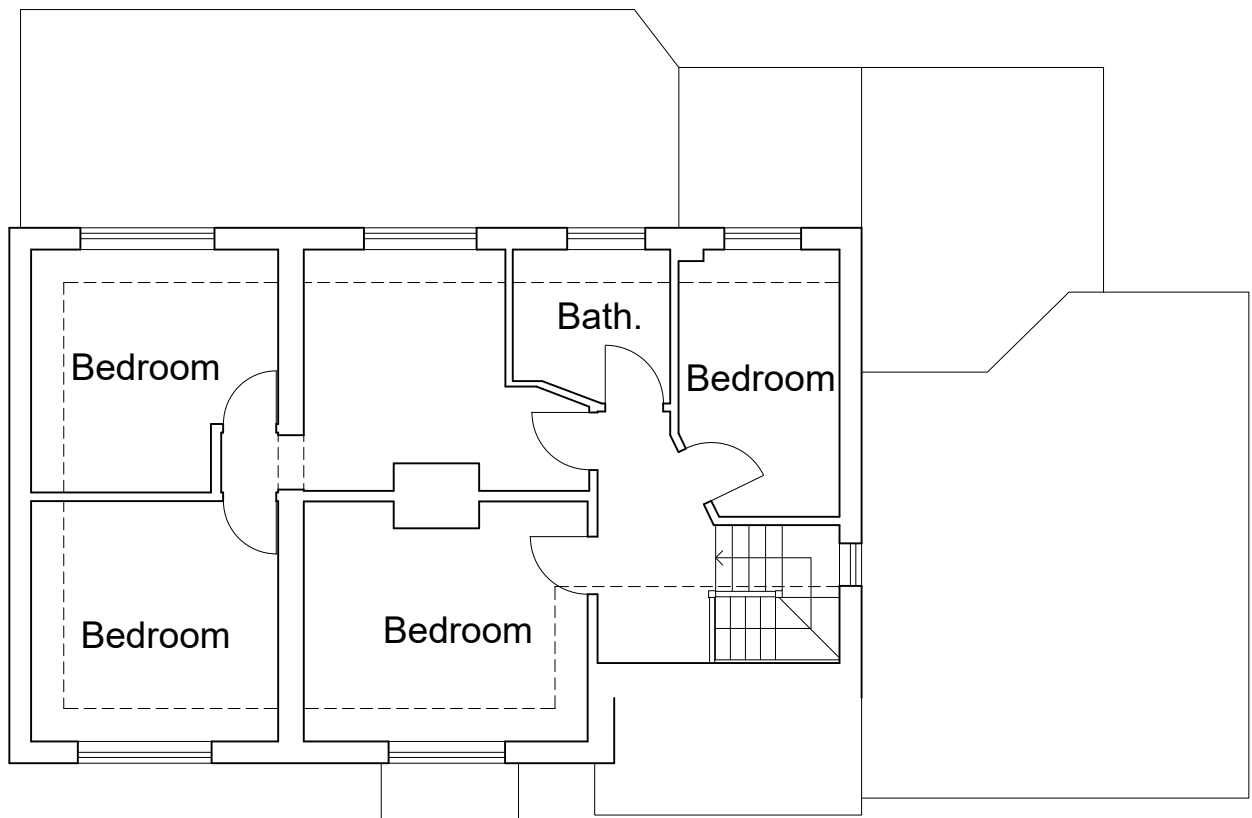

First Floor Plan
Scale 1:100

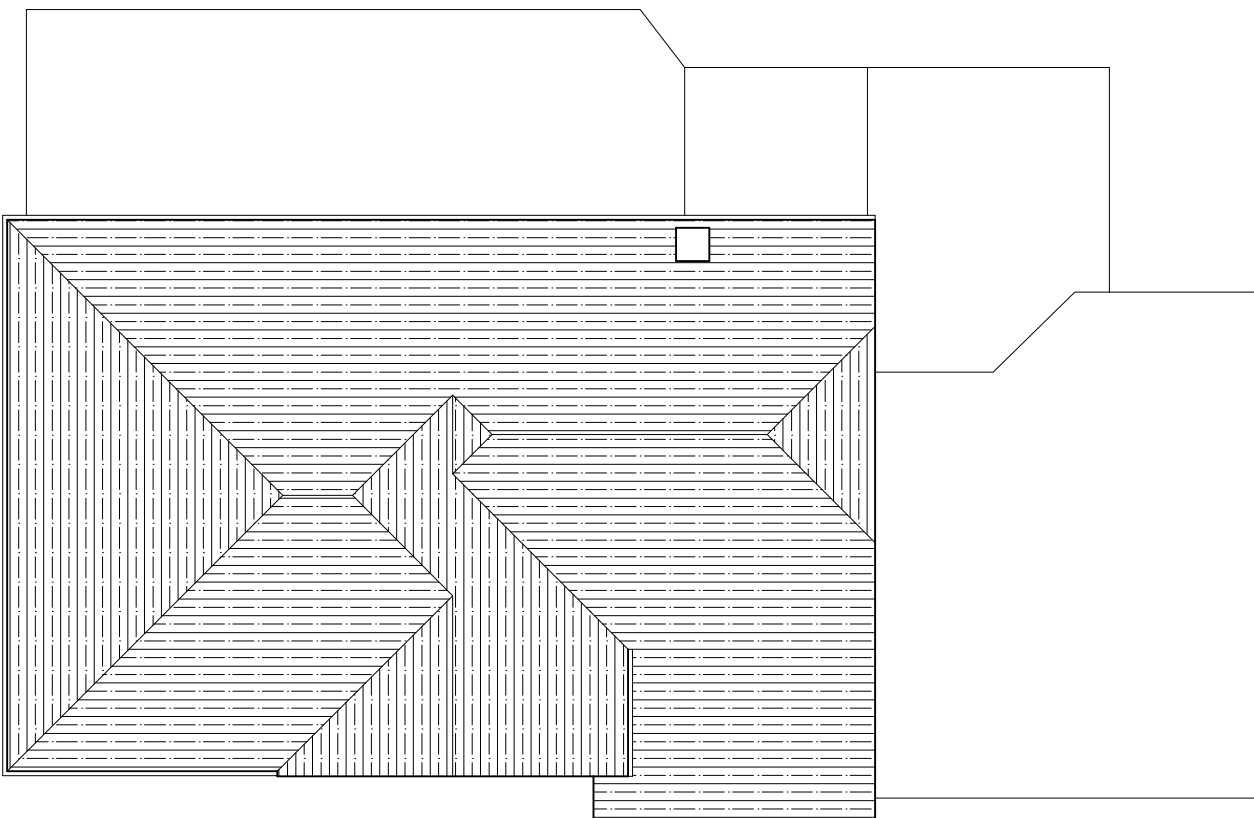


Roof Plan
Scale 1:100

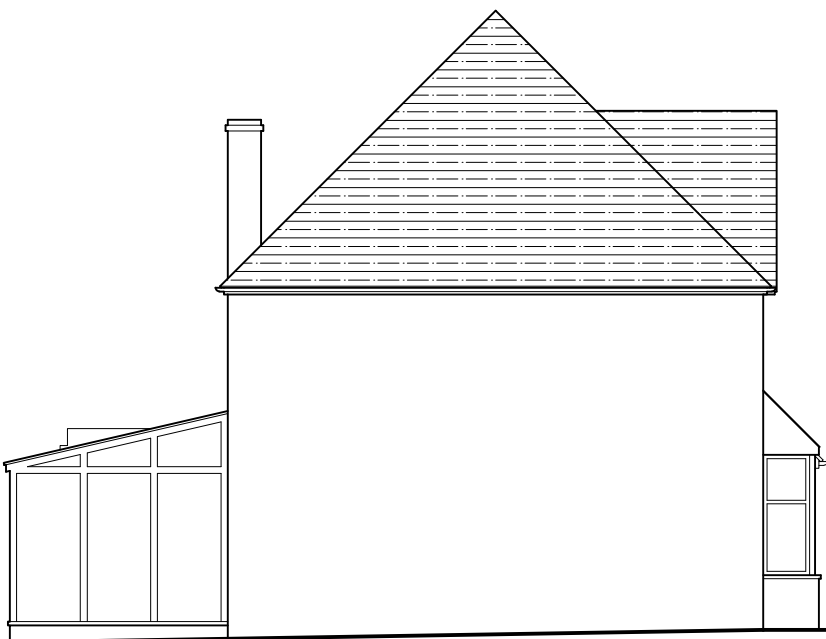

Side (south) Elevation
Scale 1:100



Front (east) Elevation
Scale 1:100

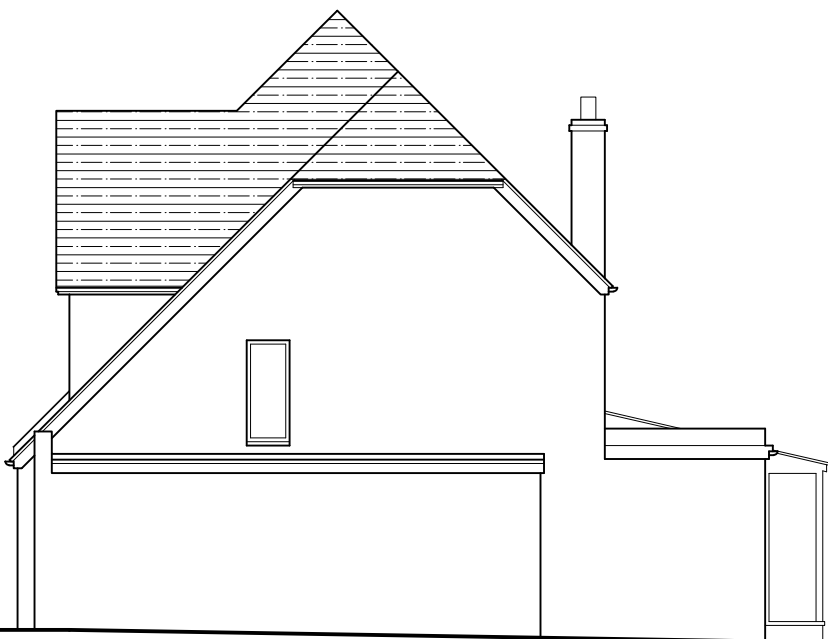

Side (north) Elevation
Scale 1:100



Rear (west) Elevation
Scale 1:100

Rev:	Description:	Date:
<div><div><div>HORIZON DESIGN</div><div>ARCHITECTURAL TECHNOLOGY</div></div><div>Horizon Design Limited 4 High View Worthing BN13 3DQ 01903 205868 info@horizon-design.co.ukwww.horizon-design.co.uk</div></div>		
Client: Mr & Mrs Hubbard		
Project: Extensions & Alterations to: 21 Mill Lane Rustington West Sussex BN16 3ED		
Drawing title: Existing Plans & Elevations.		
Scale: 1:100 @ A1		
Date: 13.06.24	Drawn: KWF	
Drawing number: 3165-01	Revision: -	