



Plans & Elevations 1:50 @ A3

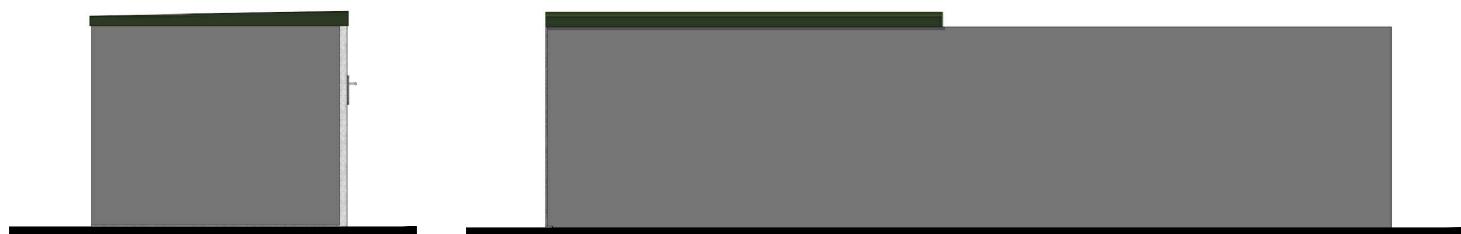


NORTH ELEVATION

 


EAST ELEVATION



SOUTH ELEVATION

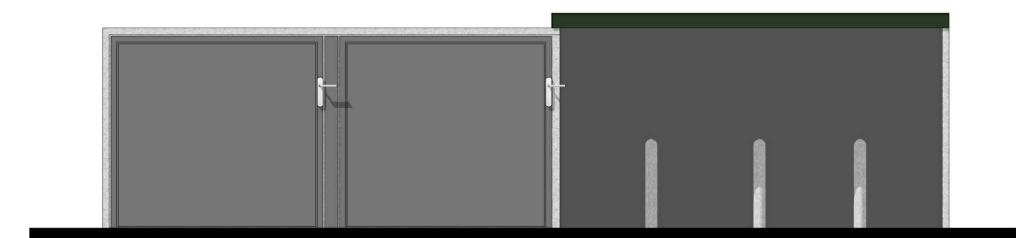

WEST ELEVATION

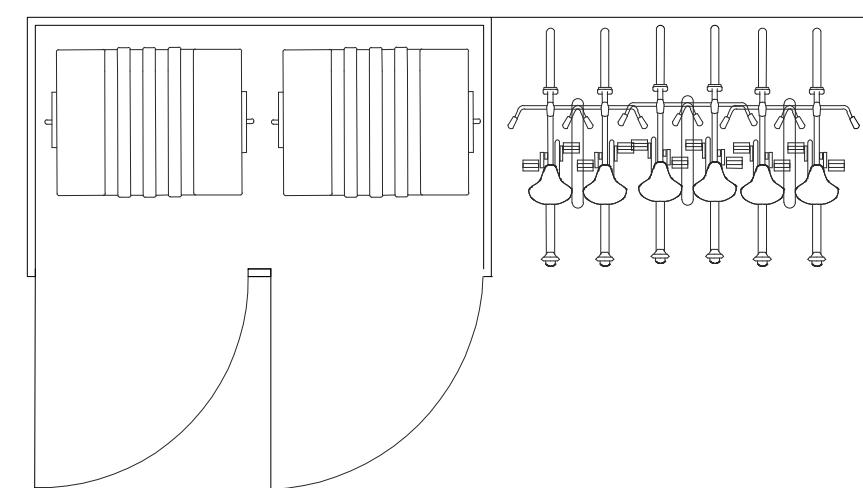

PLAN

Notes

1. This drawing is the copyright of MH Architects Ltd
2. Do not scale this drawing except for Local Authority planning purposes
3. All dimensions must be checked on site by the contractor prior to commencement of the works.



Client Approval

<input checked="" type="checkbox"/>	A - Approved				
<input checked="" type="checkbox"/>	B - Approved with comments				
<input checked="" type="checkbox"/>	C - Do not use				
Rev.	Revision Note/Purpose of Issue	Drw By	Date	Chk By	Date

Commercial re-development
Brookside Avenue, Rustington
Littlehampton
Condair Limited

ARUN DISTRICT COUNCIL R/239/24/PL

Drawing title

Bin and Cycle Store Proposed Elevations

Drawn TM	Date 26/09/24	Checked HG	Date 26/09/24	Scale at A3 1:50
Job No. 20-044	Pro. BAR	Org. MHA	Zone ZZ	Level AA

Type
DR Role
A Rev.
014 P01

Purpose of Issue

Planning Application

Ground Floor | Bicentennial Building
Southern Gate | Chichester
West Sussex | PO19 8EZ

t. 01243 774748
e. admin@mharchitects.co.uk
www.mharchitects.co.uk

Limited Company
Registered in England No. 1994233

mh
ARCHITECTS