




Existing

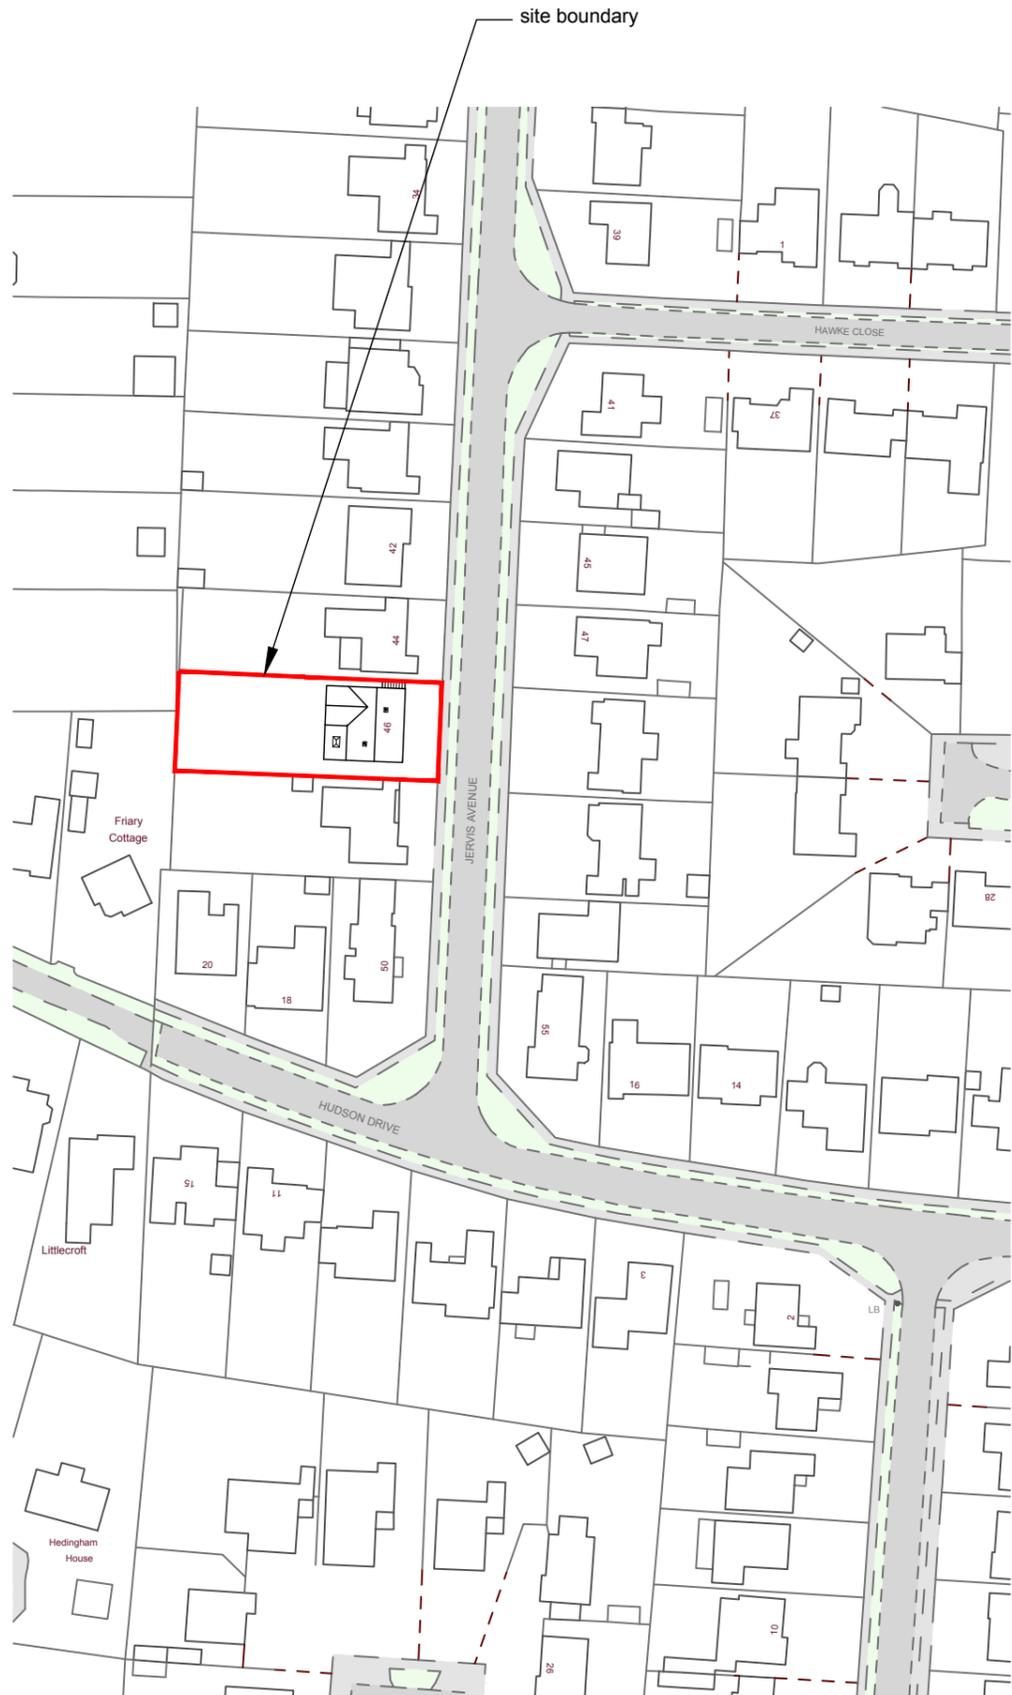

LOCATION PLAN
1:1250 @ A3

 

©Crown Copyright. All rights reserved. Licence no. 100019980

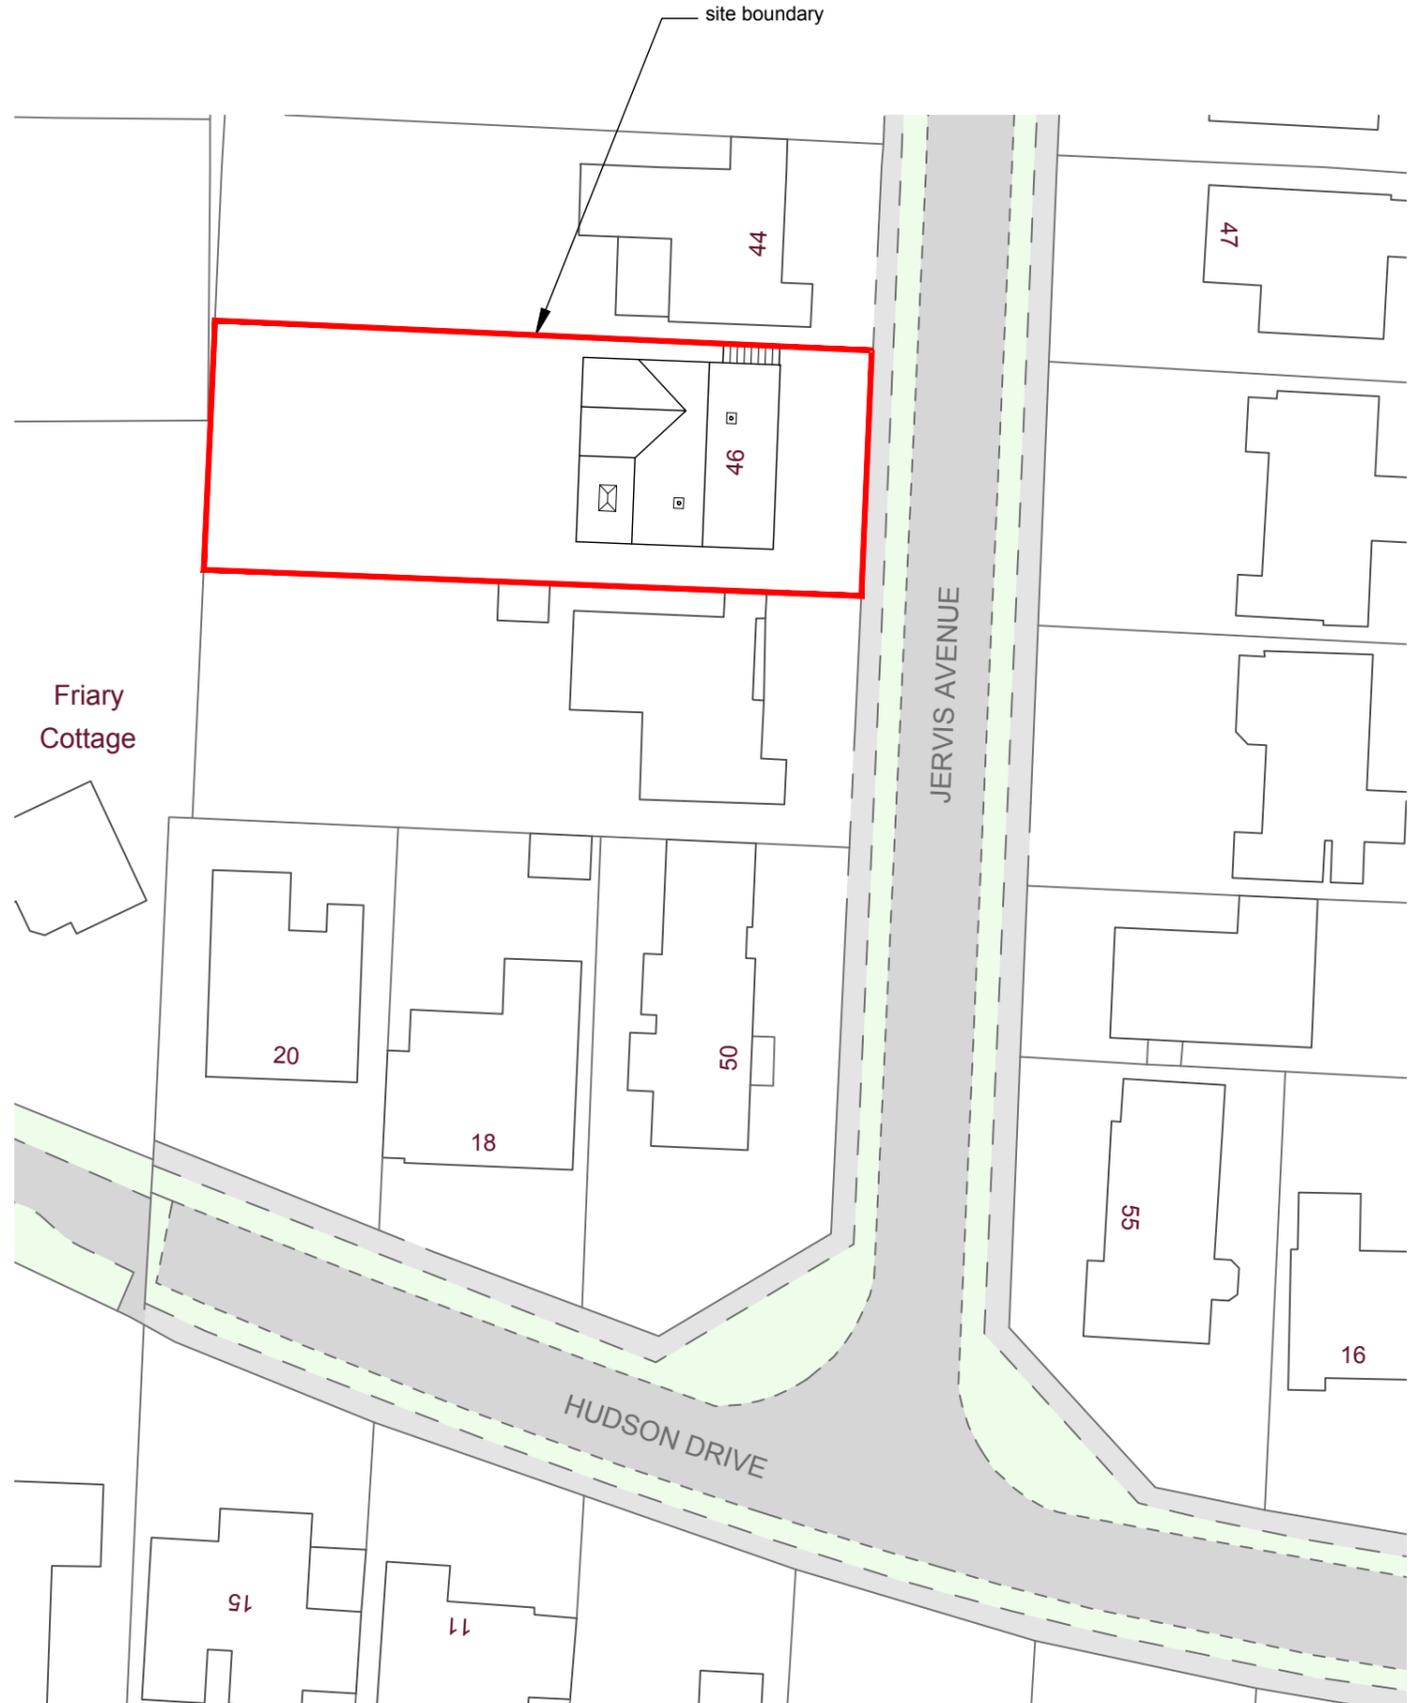

SITE PLAN
1:500 @ A3



©Crown Copyright. All rights reserved. Licence no. 100019980



© nat-design, all rights reserved. Use figured dimensions only. All dimensions are to be checked on site before any work is carried out. Please contact the Architect immediately regarding any discrepancies discovered on site.

Rev.	Notes	Date
 M: 07599199759 E: info@nat-design.co.uk www.nat-design.co.uk		
Project		
46 Jervis Avenue, Rustington, BN16 2AS		
Drawing		
Existing Location & Site Plan		
Drawn By	Scale	
NSE	as shown	
Date	Revision	
Jan 2025	-	
Drawing No.		
1288 - DPA - 01		