



Proposed

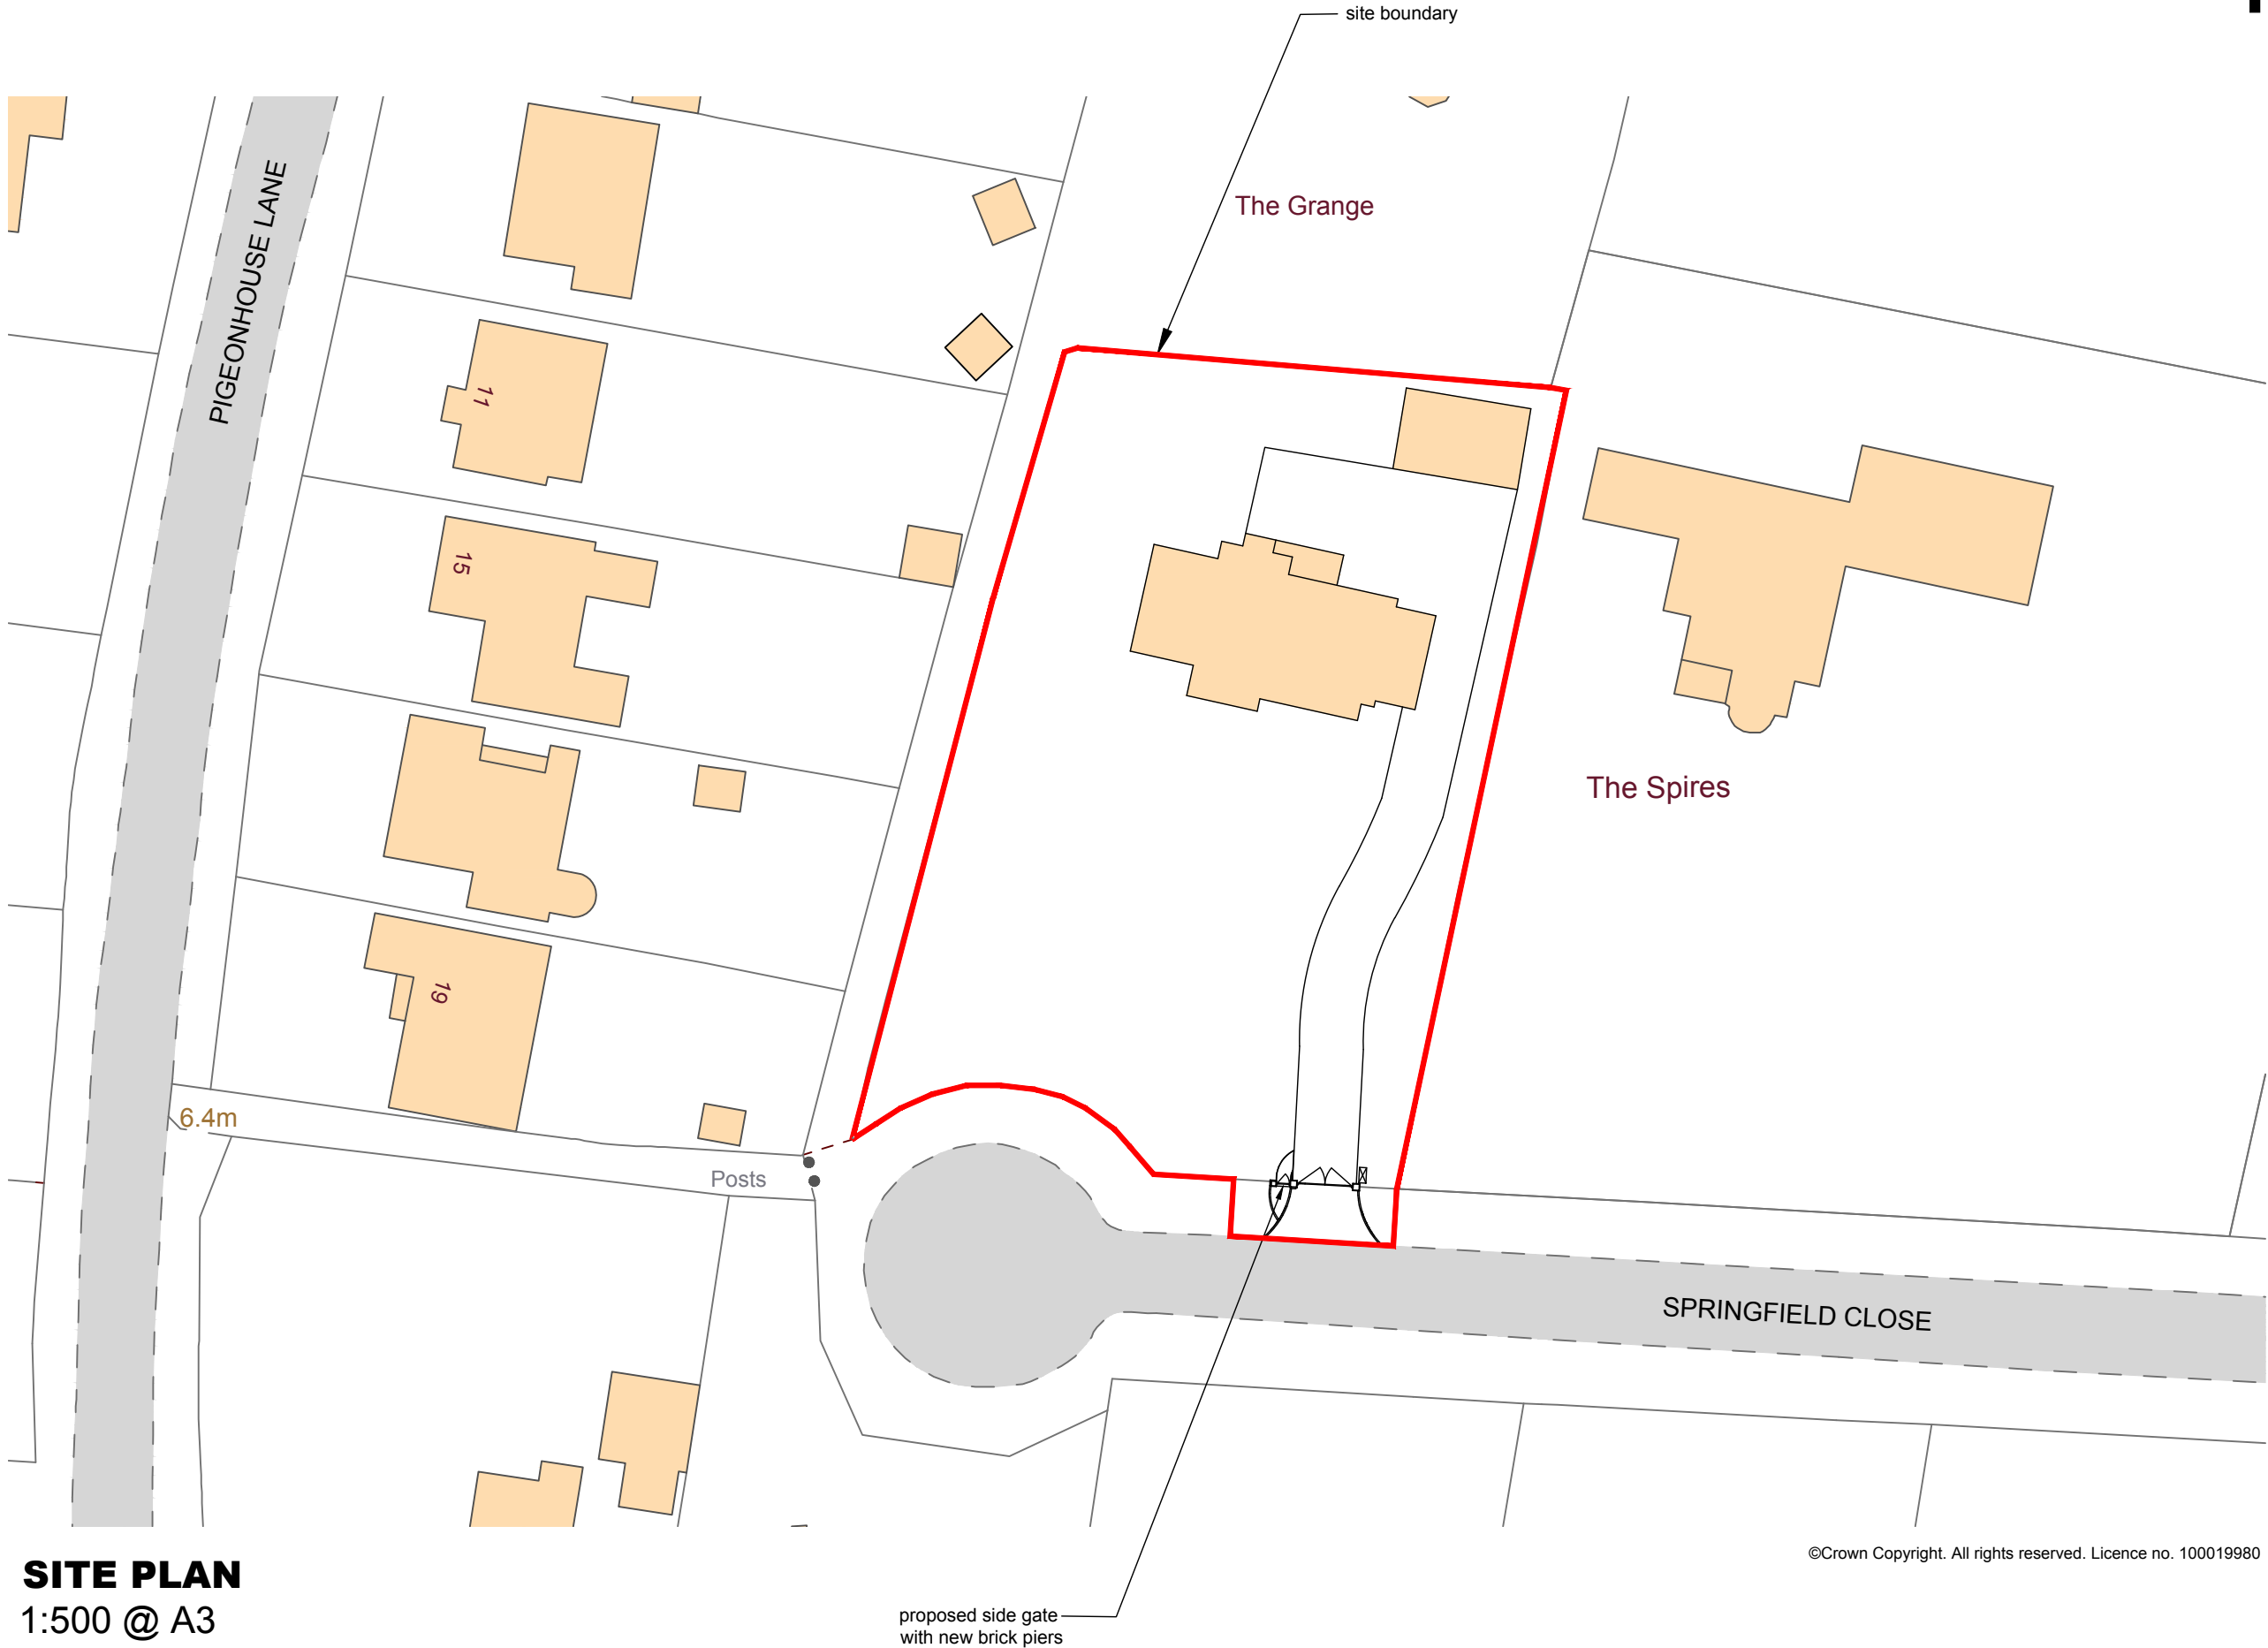

**SITE PLAN**  
1:500 @ A3

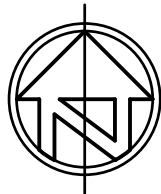

© nat-design, all rights reserved. Use figured dimensions only. All dimensions are to be checked on site before any work is carried out. Please contact the Architect immediately regarding any discrepancies discovered on site.

PLANNING ISSUE		
Rev.	Notes	Date
<div><p>M: 07599199759 E: info@nat-design.co.uk <a href="http://www.nat-design.co.uk">www.nat-design.co.uk</a></p></div>		
Project Springfield House, 5b Springfield Close, Rustington, BN16 2SZ		
Drawing Proposed Site Plan		
Drawn By NSE		Scale as shown
Date Jan 2025		Revision -
Drawing No. 1022 - DPA -02		