


Existing

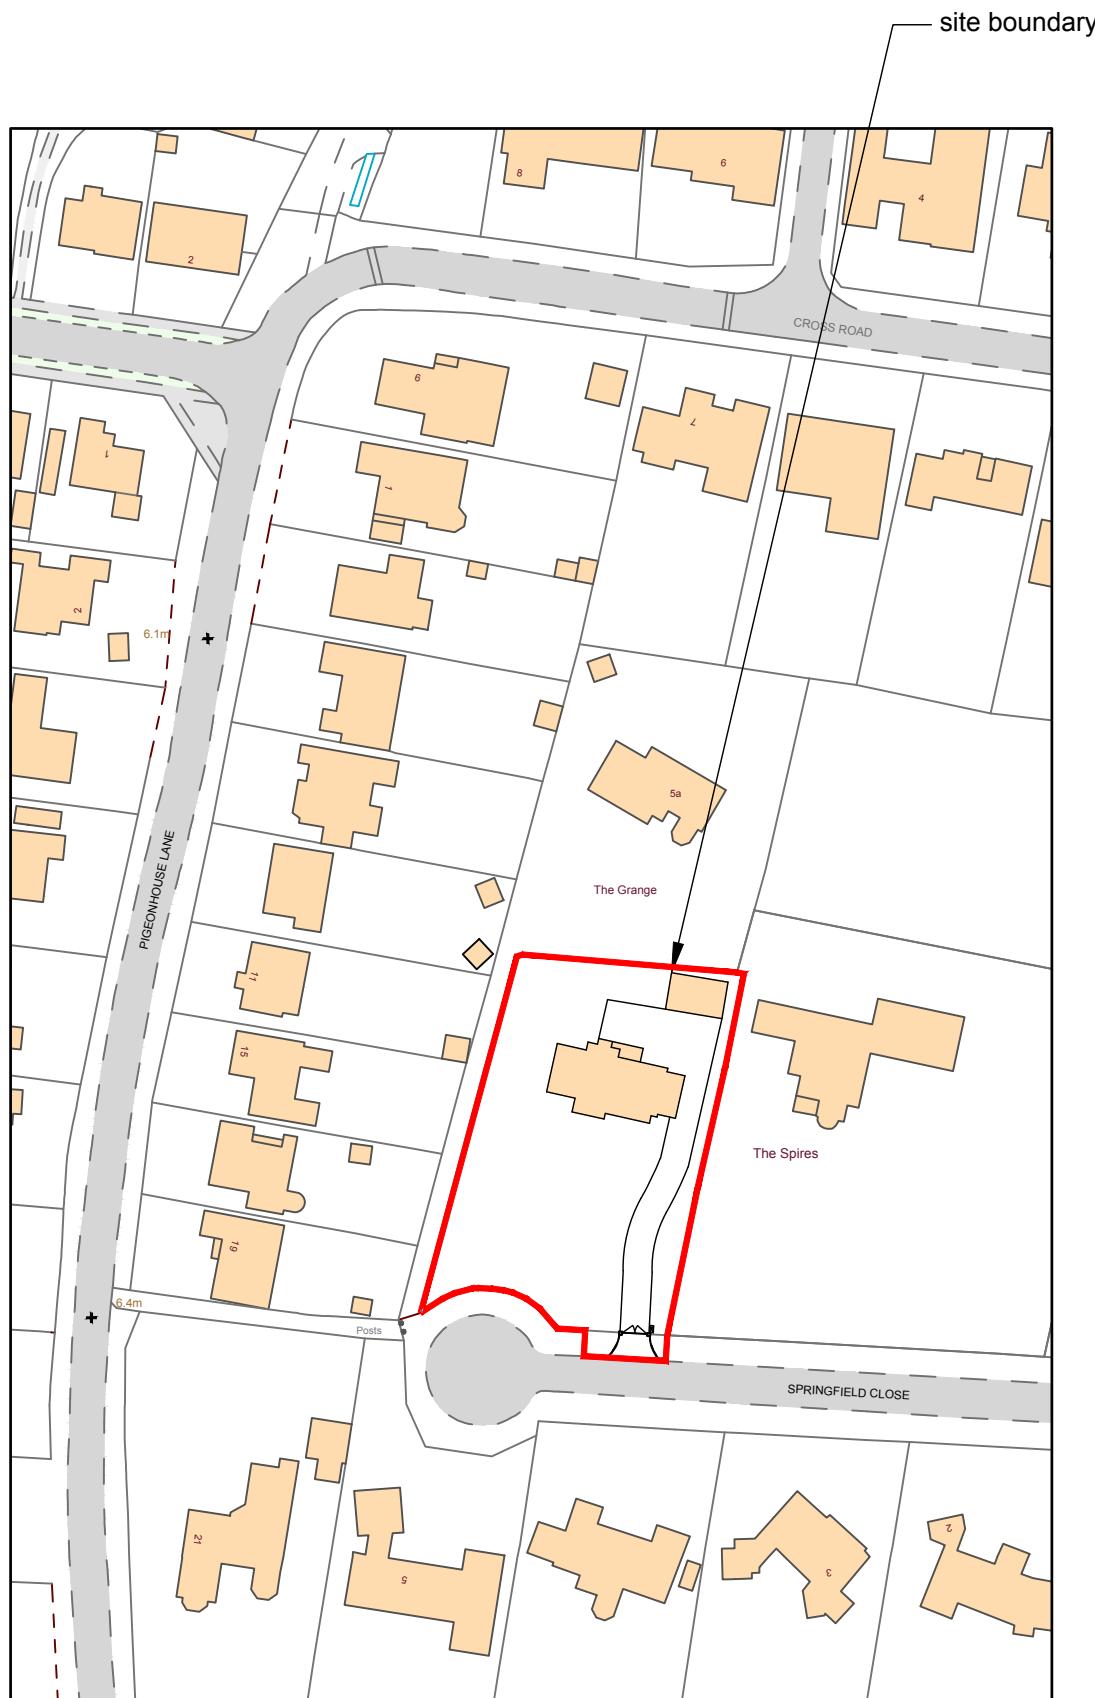


LOCATION PLAN

1:1250 @ A3



SITE PLAN

1:500 @ A3

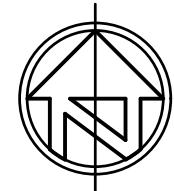

© nat-design, all rights reserved. Use figured dimensions only. All dimensions are to be checked on site before any work is carried out. Please contact the Architect immediately regarding any discrepancies discovered on site.

PLANNING ISSUE		
Rev.	Notes	Date
NAT DESIGN ARCHITECTURAL SERVICES		
	M: 07599199759	
	E: info@nat-design.co.uk	
	www.nat-design.co.uk	
Project	Springfield House, 5b Springfield Close, Rustington, BN16 2SZ	
Drawing	Existing Location & Site Plan	
Drawn By	Scale	
NSE	as shown	
Date	Revision	
Jan 2025	-	
Drawing No.		
1022 - DPA -01		