


# Existing


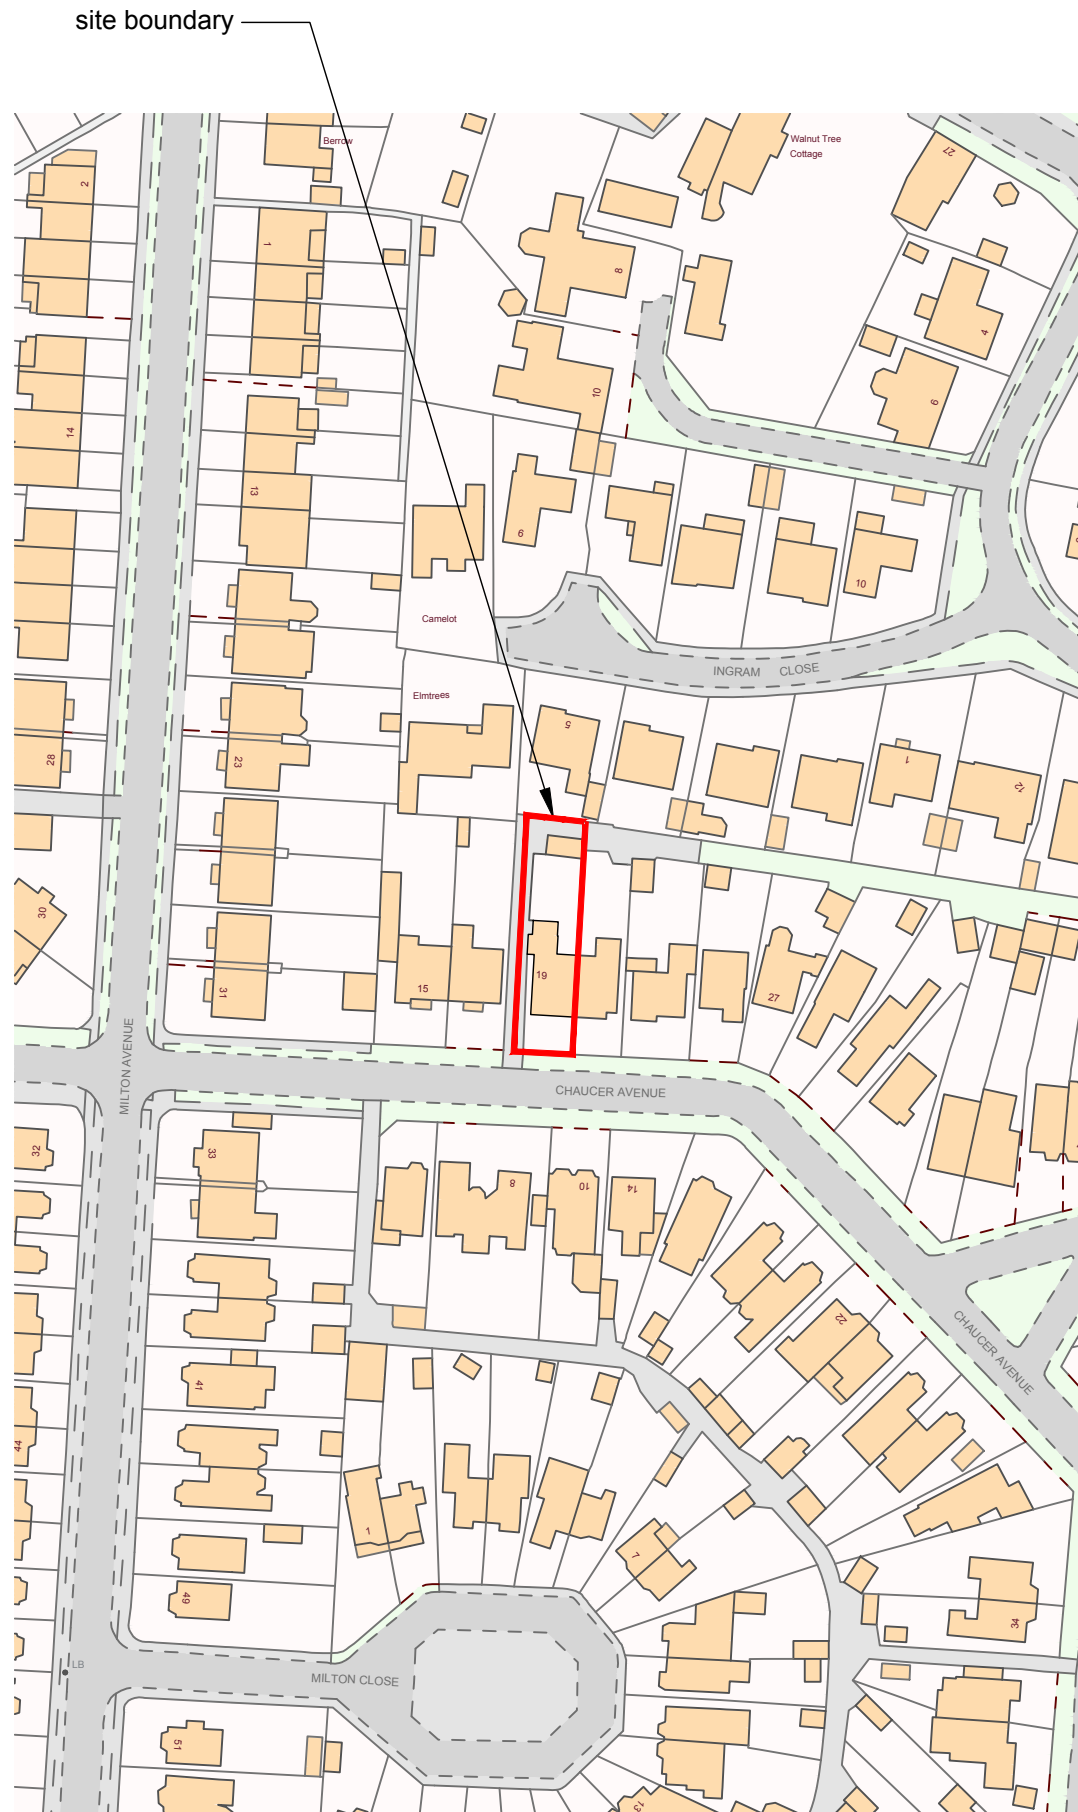


## LOCATION PLAN

1:1250 @ A3

©Crown Copyright. All rights reserved. Licence no. 100019980

SCALE BAR 1:1250

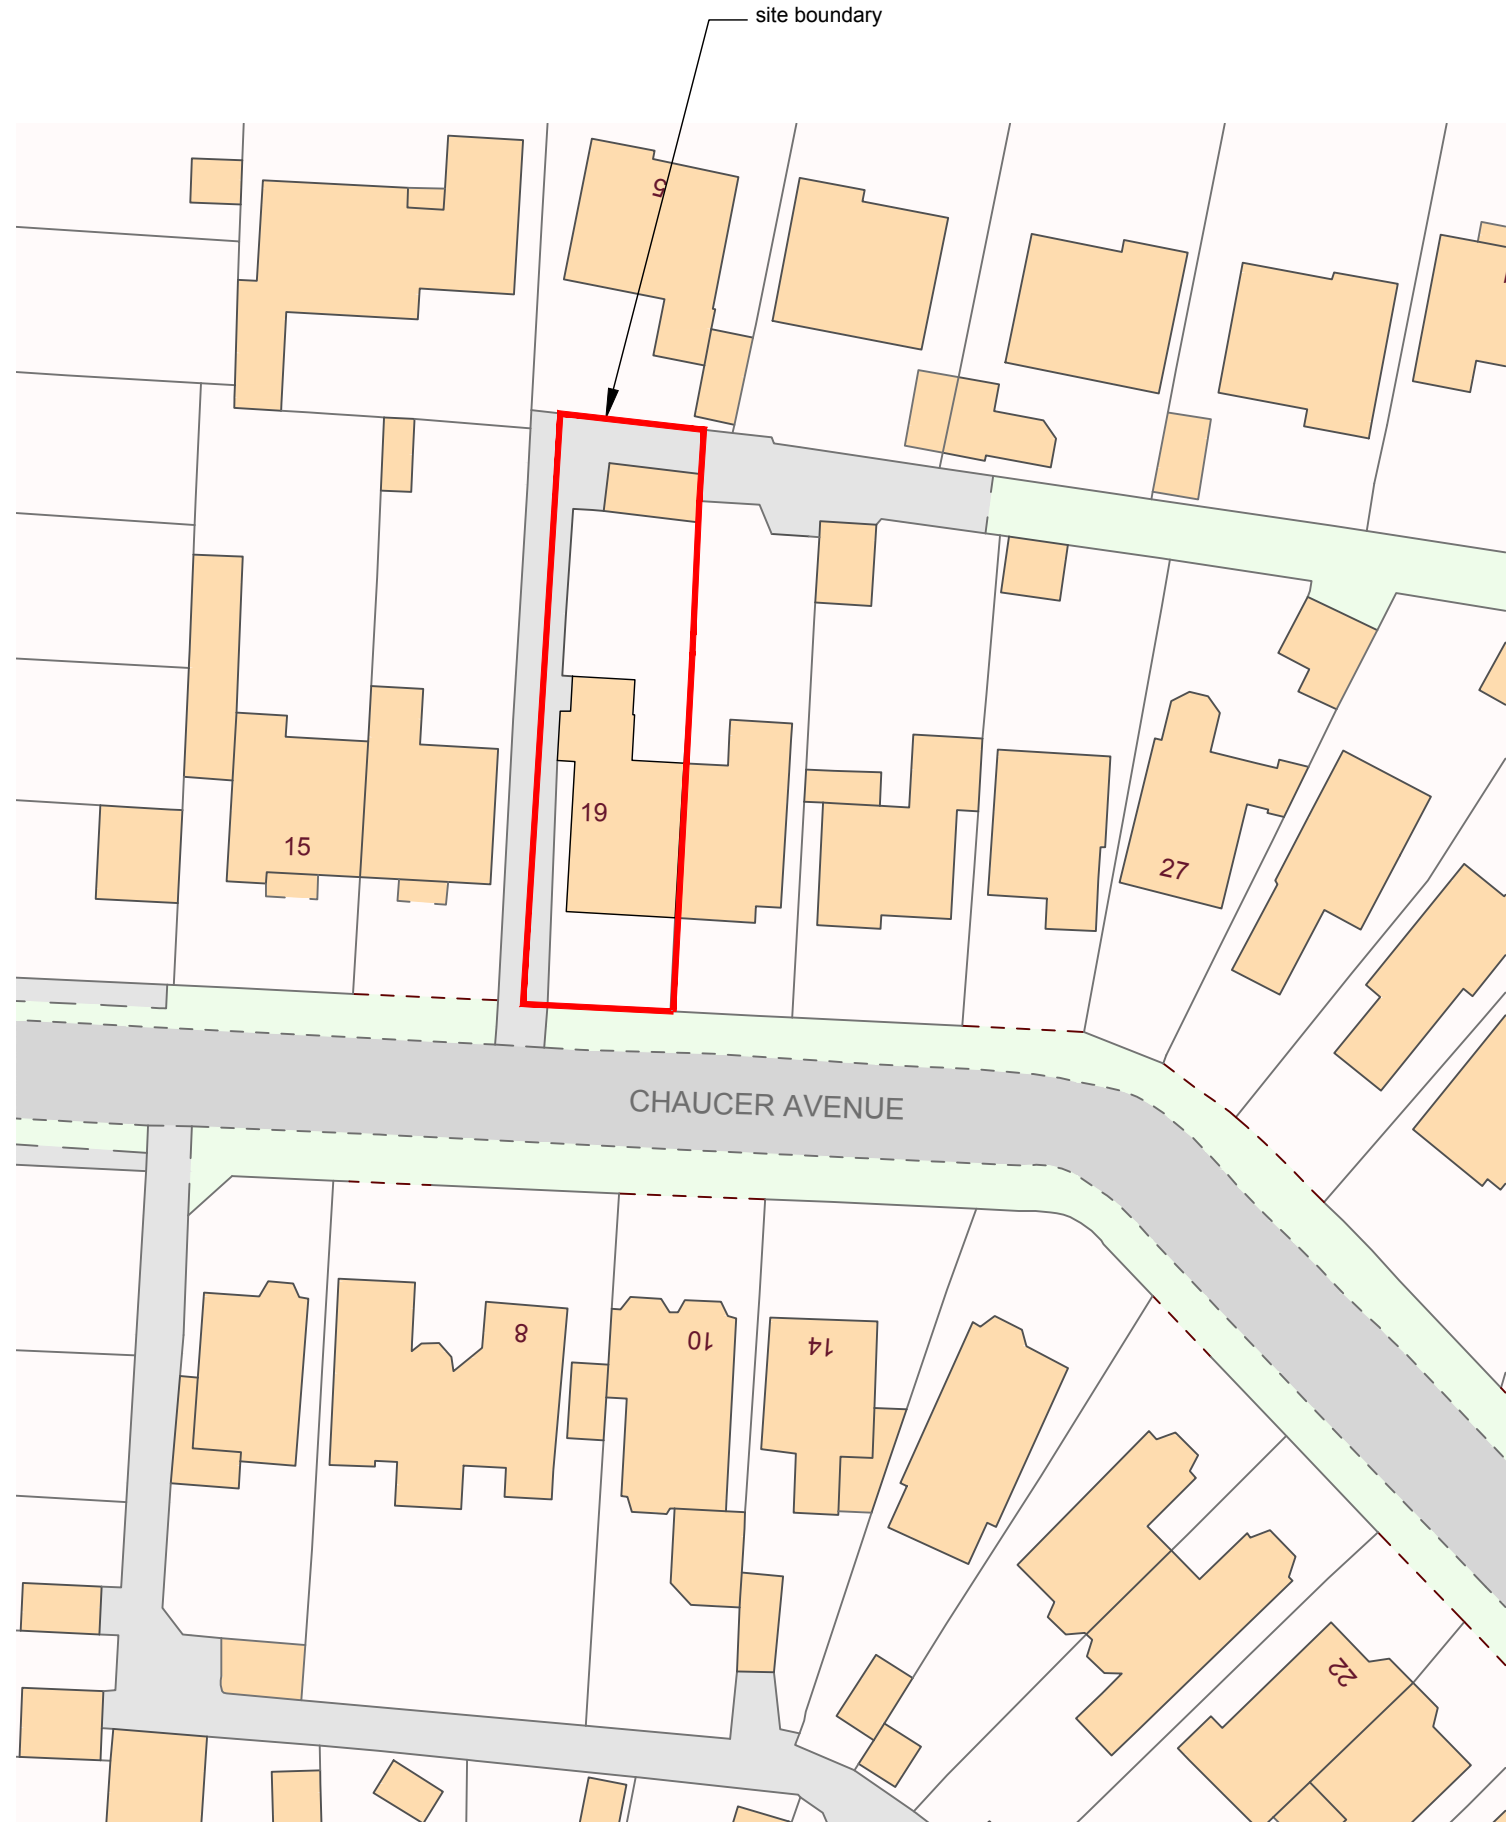 


## SITE PLAN

1:500 @ A3

©Crown Copyright. All rights reserved. Licence no. 100019980

SCALE BAR 1:500

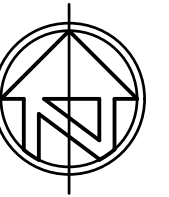

© nat-design, all rights reserved. Use figured dimensions only. All dimensions are to be checked on site before any work is carried out. Please contact the Architect immediately regarding any discrepancies discovered on site.

Rev.	Notes	Date
 M: 07599199759 E: info@nat-design.co.uk www.nat-design.co.uk		
Project		
19 Chaucer Avenue Rustington BN16 2PQ		
Drawing		
Existing Location & Site Plan		
Drawn By	Scale	
NSE	as shown	
Date	Revision	
April 2025	-	
Drawing No.		
1278 -DPA - 01		