


# Proposed

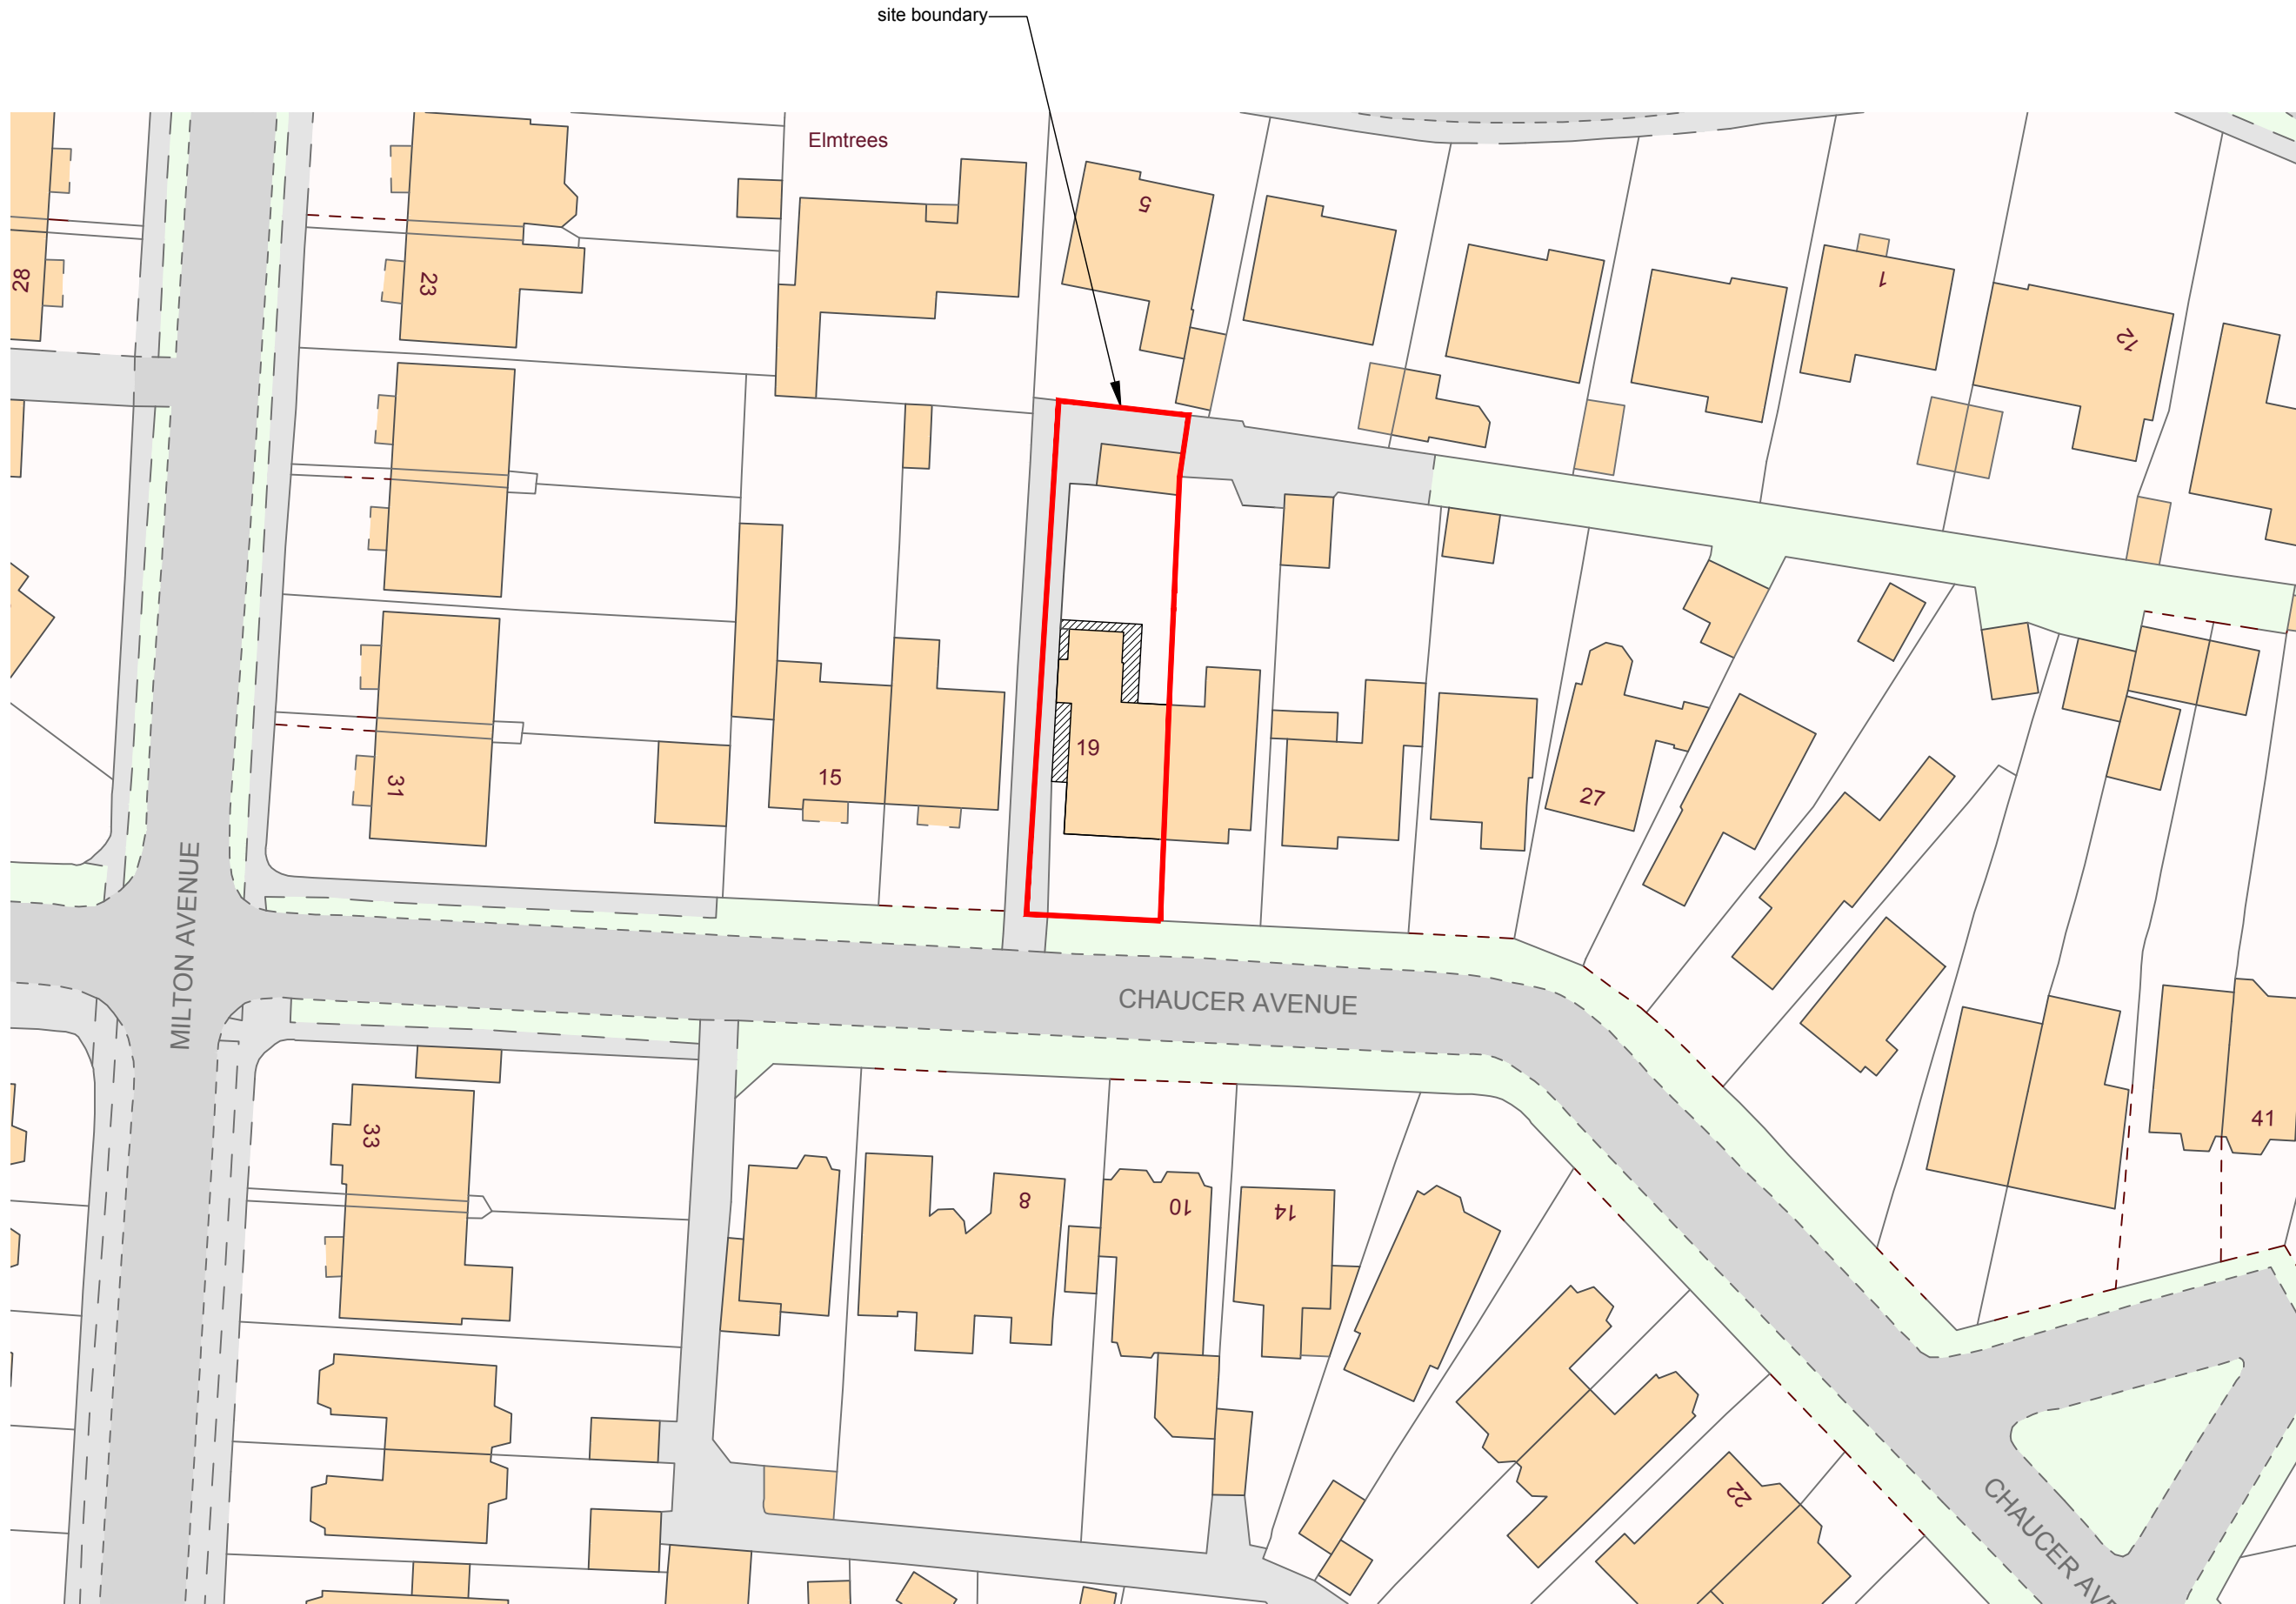

© nat-design, all rights reserved. Use figured dimensions only. All dimensions are to be checked on site before any work is carried out. Please contact the Architect immediately regarding any discrepancies discovered on site.

Rev.	Notes	Date

  
**NAT DESIGN**  
 ARCHITECTURAL SERVICES  
 M: 07599199759  
 E: info@nat-design.co.uk  
[www.nat-design.co.uk](http://www.nat-design.co.uk)

Project  
 19 Chaucer Avenue  
 Rustington  
 BN16 2PQ

Drawing  
 Proposed  
 Site & Roof Plan

Drawn By NSE	Scale as shown
Date April 2025	Revision
Drawing No. 1278 - DPA - 02	

**SITE PLAN**  
 1:500 @ A3

©Crown Copyright. All rights reserved. Licence no. 100019980

