



# Existing

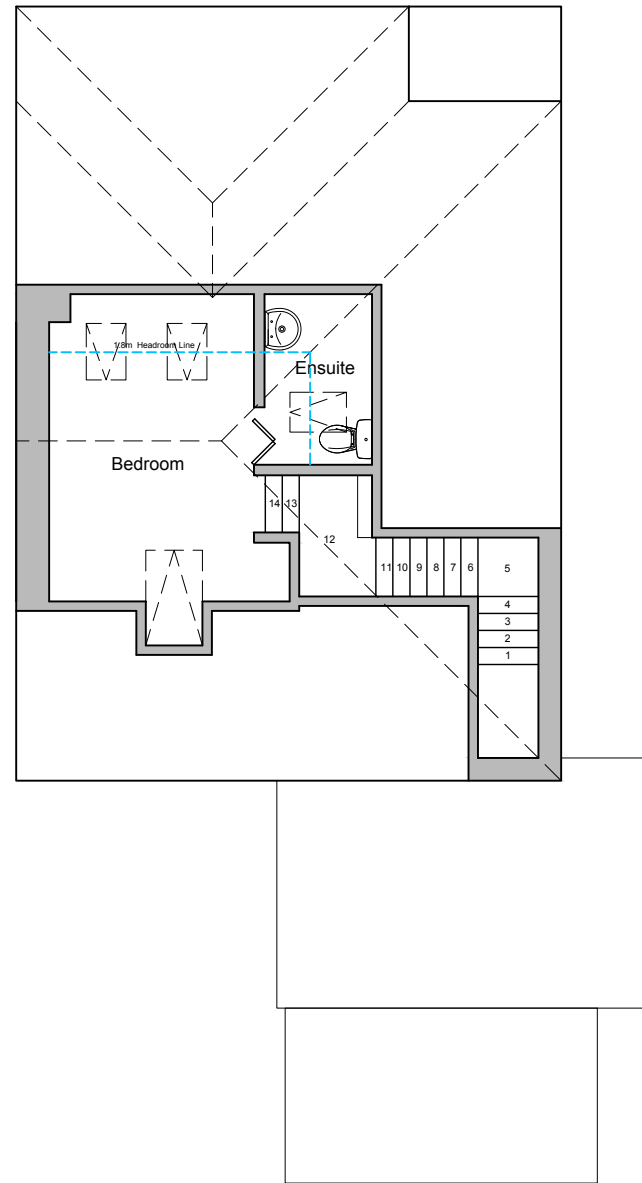



**FIRST FLOOR PLAN**  
1:100 @ A3

# Proposed

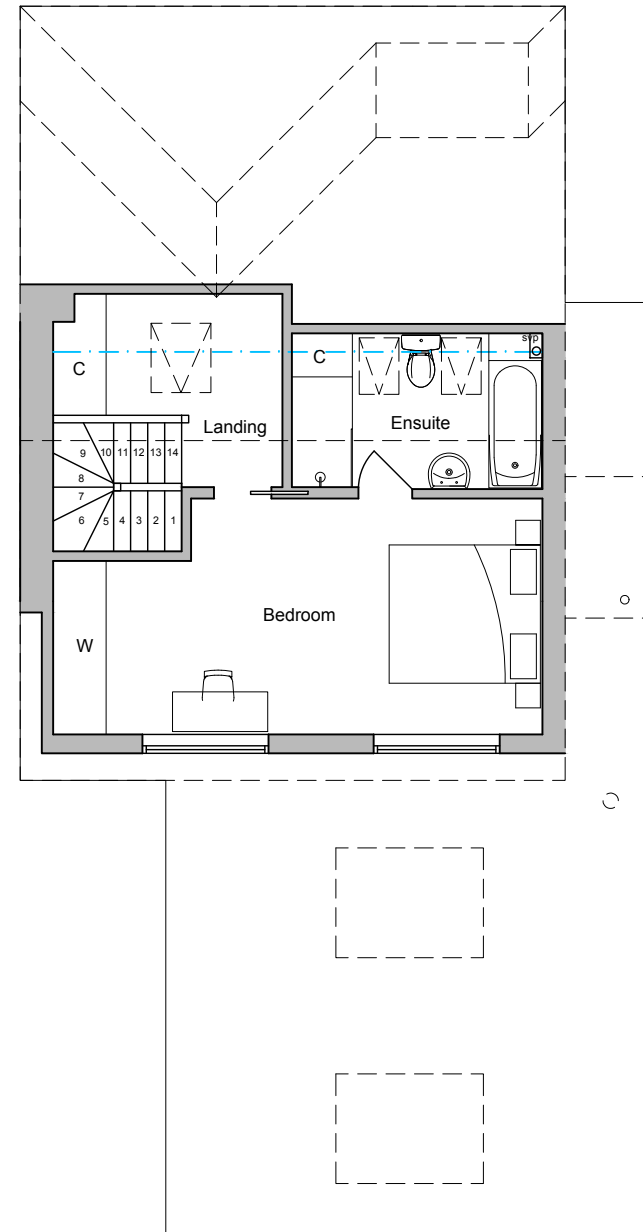

**FIRST FLOOR PLAN**  
1:100 @ A3

SCALE BAR 1:100

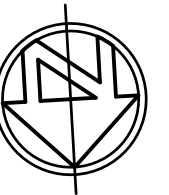 

© nat-design, all rights reserved. Use figured dimensions only. All dimensions are to be checked on site before any work is carried out. Please contact the Architect immediately regarding any discrepancies discovered on site.

Rev.	Notes	Date
 <b>NAT DESIGN</b> ARCHITECTURAL SERVICES M: 07599199759 E: info@nat-design.co.uk <a href="http://www.nat-design.co.uk">www.nat-design.co.uk</a>		
Project 19 Chaucer Avenue Rustington BN16 2PQ		
Drawing Existing & Proposed First Floor Plans		
Drawn By NSE	Scale as shown	
Date April 2025	Revision	
Drawing No. 1278 - DPA - 04		