

**Revisions**

No.	Description	Date	By
1	PLANNING	27-05-25	



**Notes:**

**GENERAL NOTES:**

All dimensions & levels are preliminary and approximate and subject to utilities search, legal boundaries and detailed layouts/ design development through consultation.

Dimensions are to be checked on site by contractor & sub contractors prior to commencement of work, any discrepancies are to be highlighted immediately to the architects.

**Biodiversity Enhancement Statement:**  
This application seeks to protect and improve the existing on-site natural environment by building primarily on existing areas of hardstanding and using high quality materials.

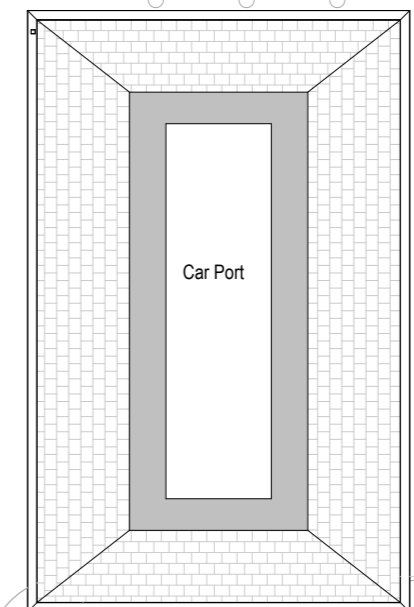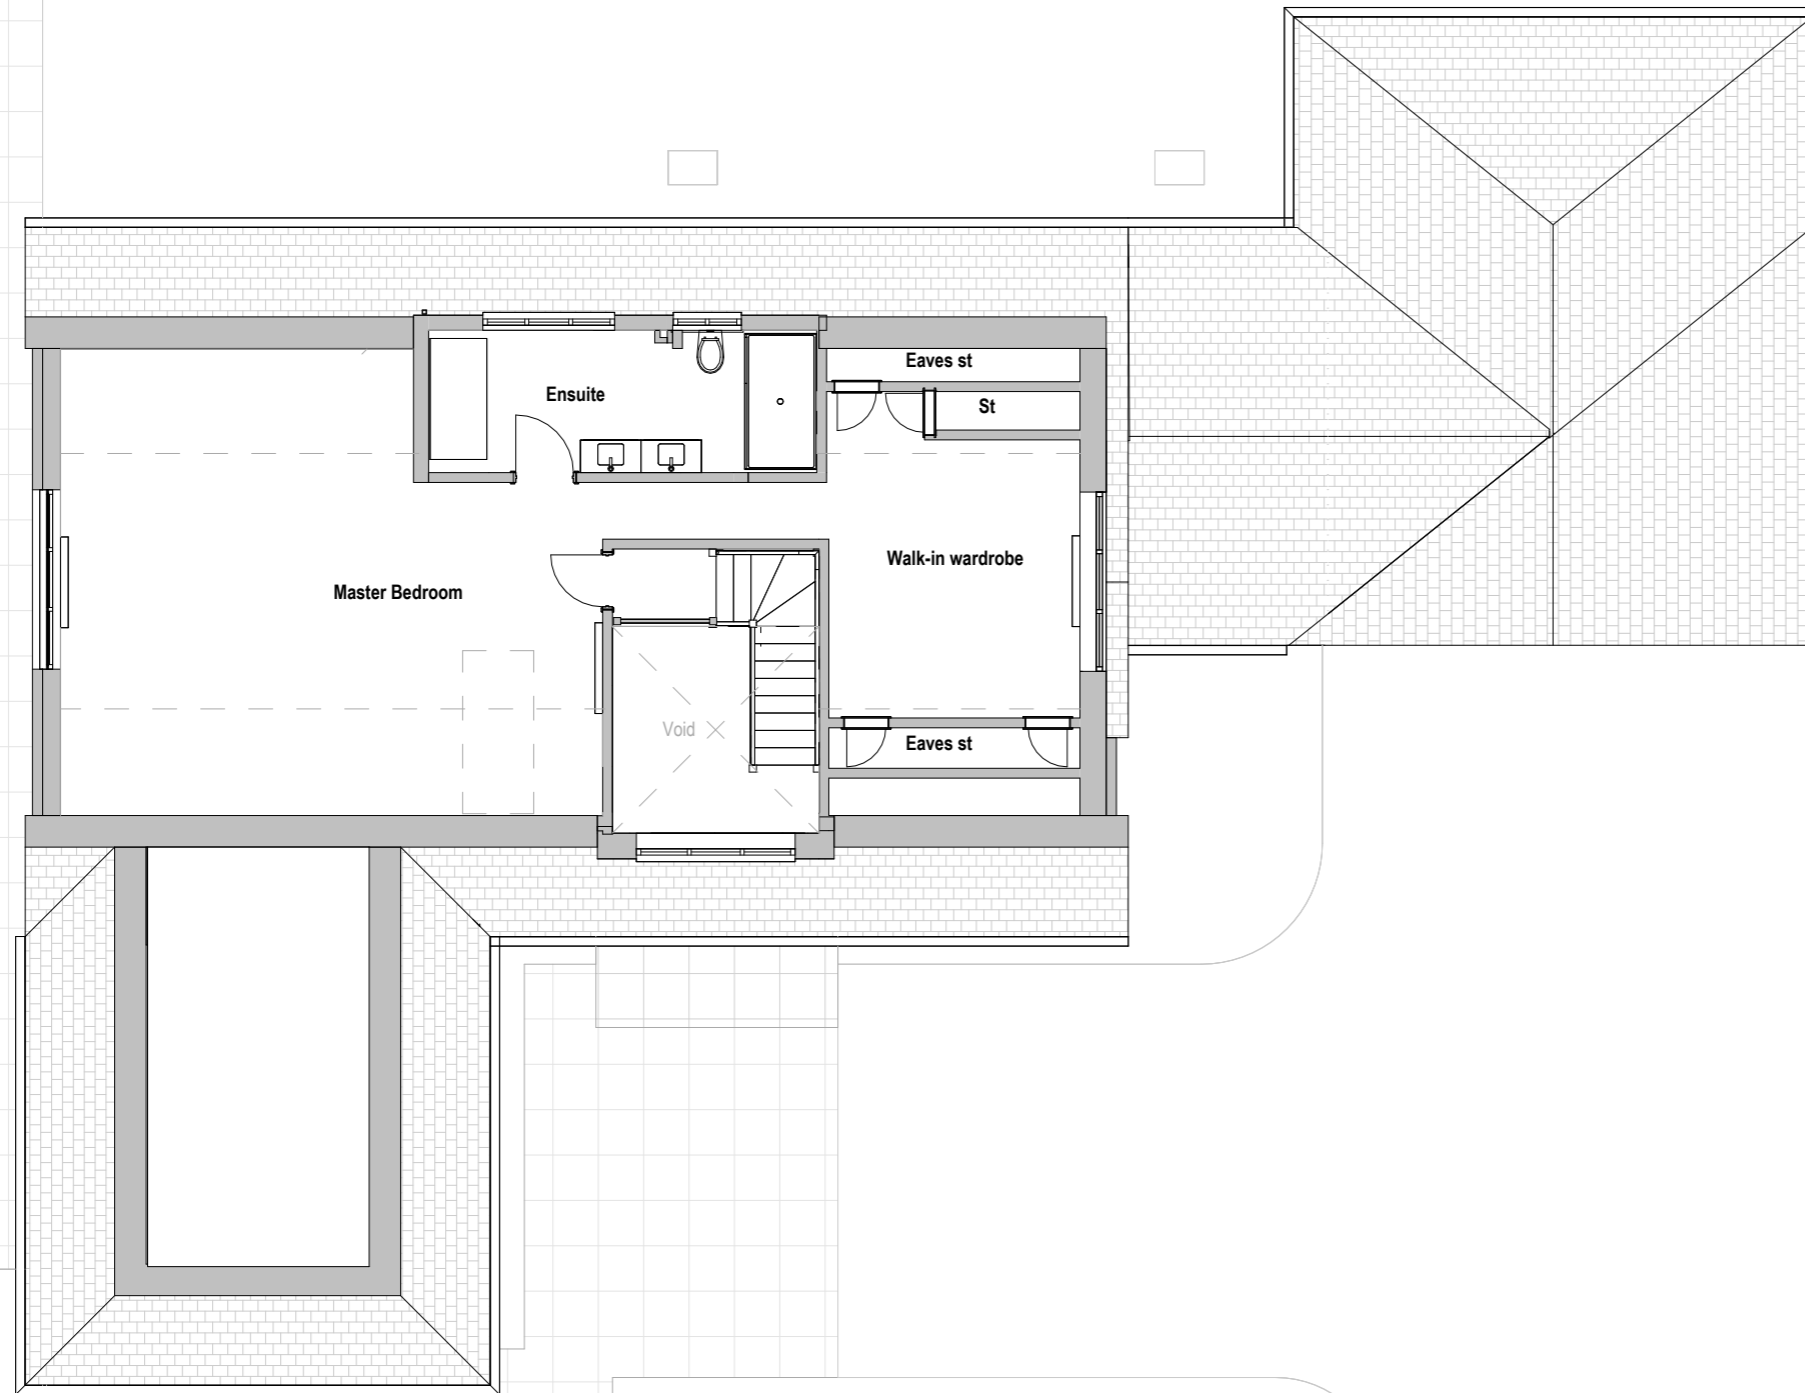

Project No. **615** Project Name: **5 West Mead**

Drawing Name: **Proposed First Floor Plan**

Drawing No. **P009** Revision: **P1** Suitability Description: **INFORMATION**  
Drawn: MS Checked: GF Orig Paper Size: A3

**FRESH** Architects

T 07703682107 | 07393913140  
info@fresh-architects.co.uk | www.fresharchitects.co.uk

Use figured dimensions only. All levels and dimensions to be checked. This drawing is to be read in conjunction with all other relevant drawings and specifications.  
© FRESH Architects Ltd. All rights reserved