


Notes


THIS DRAWING IS THE COPYRIGHT OF VIVID DESIGN STUDIO LTD AND MUST NOT BE COPIED, ALTERED OR REPRODUCED IN ANY WAY NEITHER PASSED TO A THIRD PARTY WITHOUT THEIR WRITTEN PERMISSION.

DIMENSIONS TO BE CHECKED ON SITE BEFORE COMMENCING WORK AND ANY DISCREPANCIES SHALL BE REPORTED TO THE DESIGNER. FIGURED DIMENSIONS MUST BE TAKEN IN PREFERENCE TO SCALED DIMENSIONS.


Rev:-	Description:-	Date:-	Chkd by:-

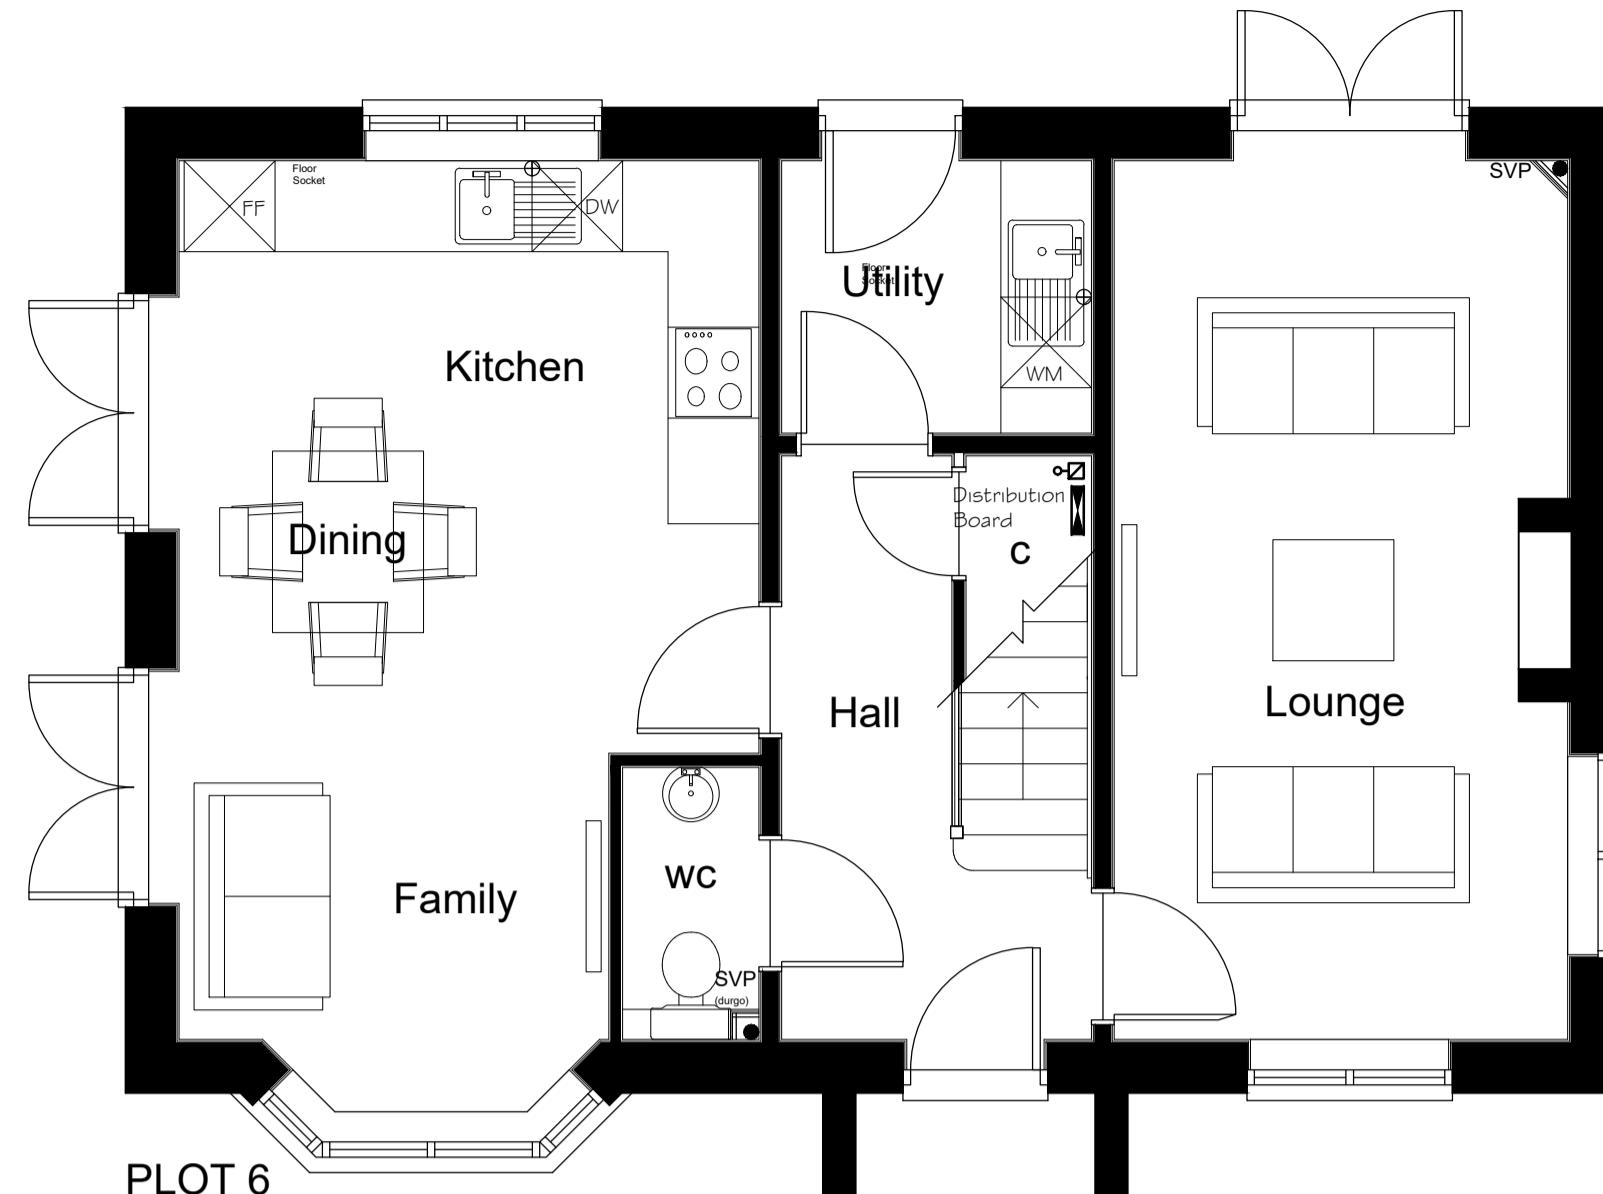


GROUND FLOOR PLAN
(1:50)

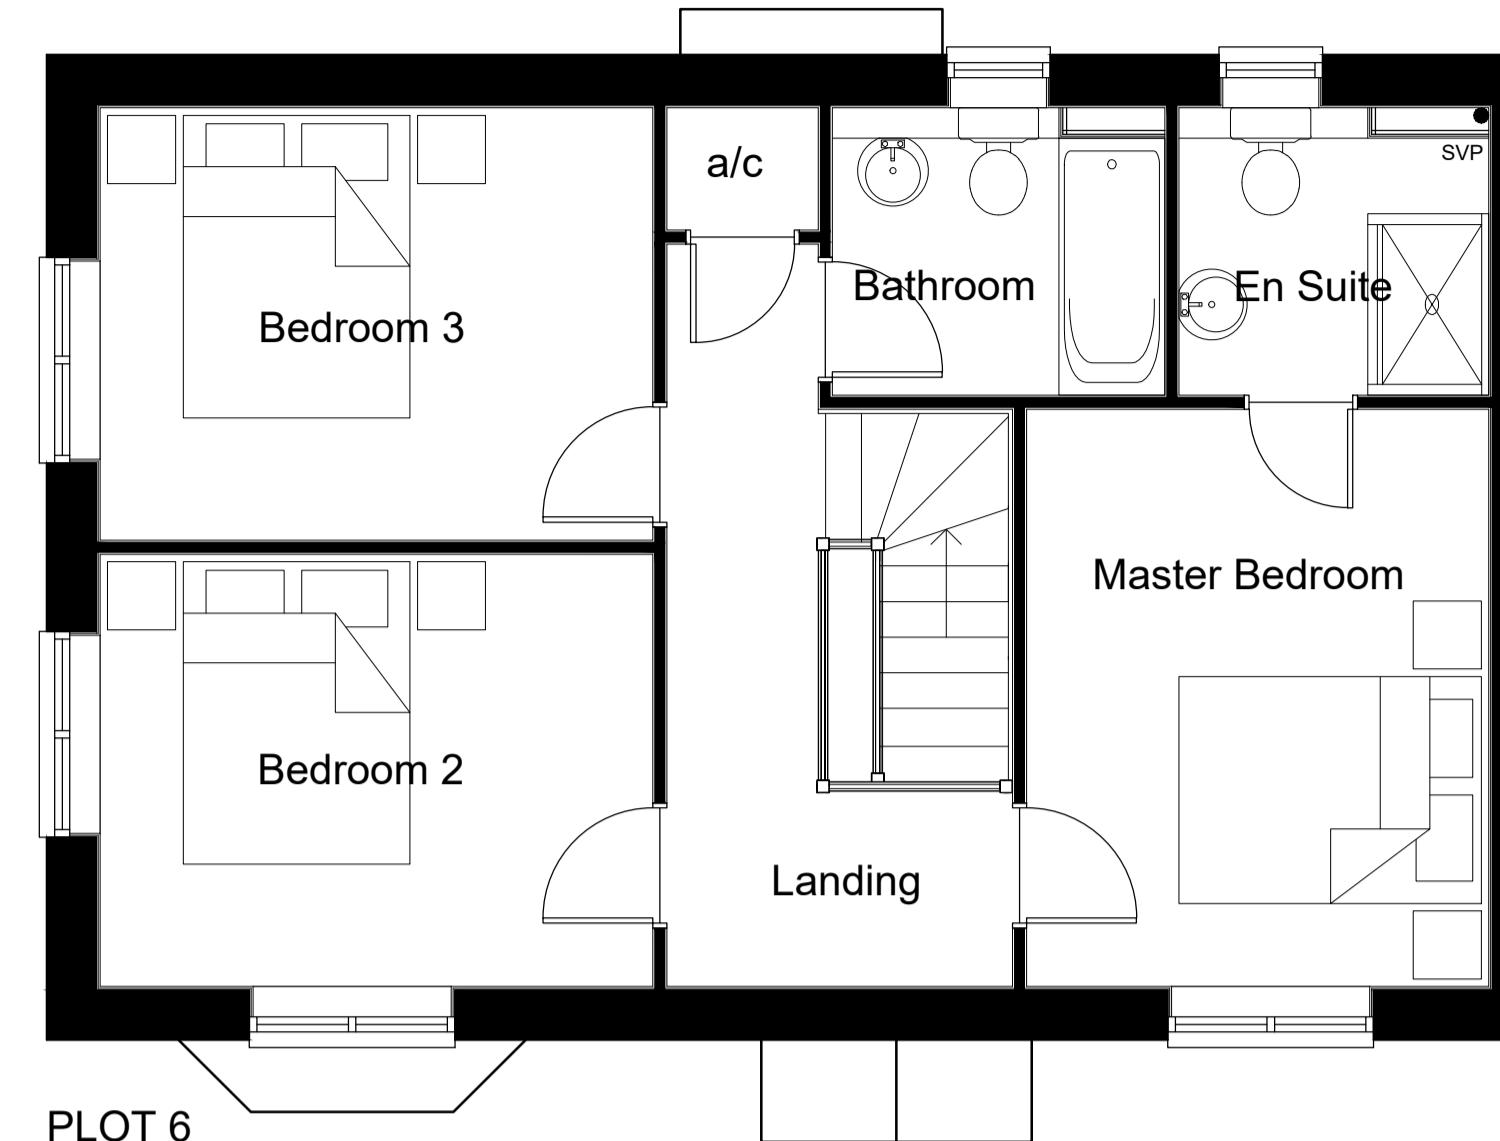

FIRST FLOOR PLAN
(1:50)

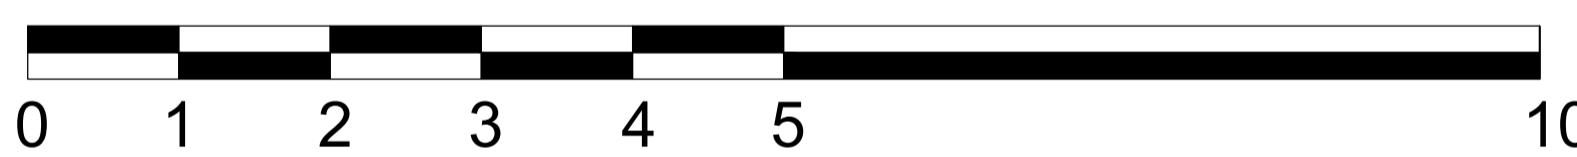

SCALE BAR 1:50

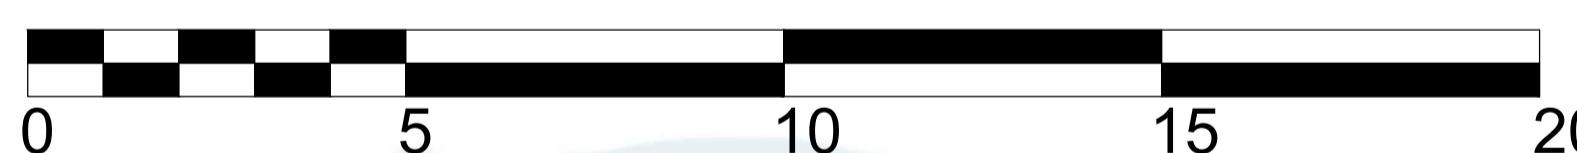

SCALE BAR 1:100



WEST ELEVATION
(1:100)




SOUTH ELEVATION
(1:100)



EAST ELEVATION
(1:100)



NORTH ELEVATION
(1:100)

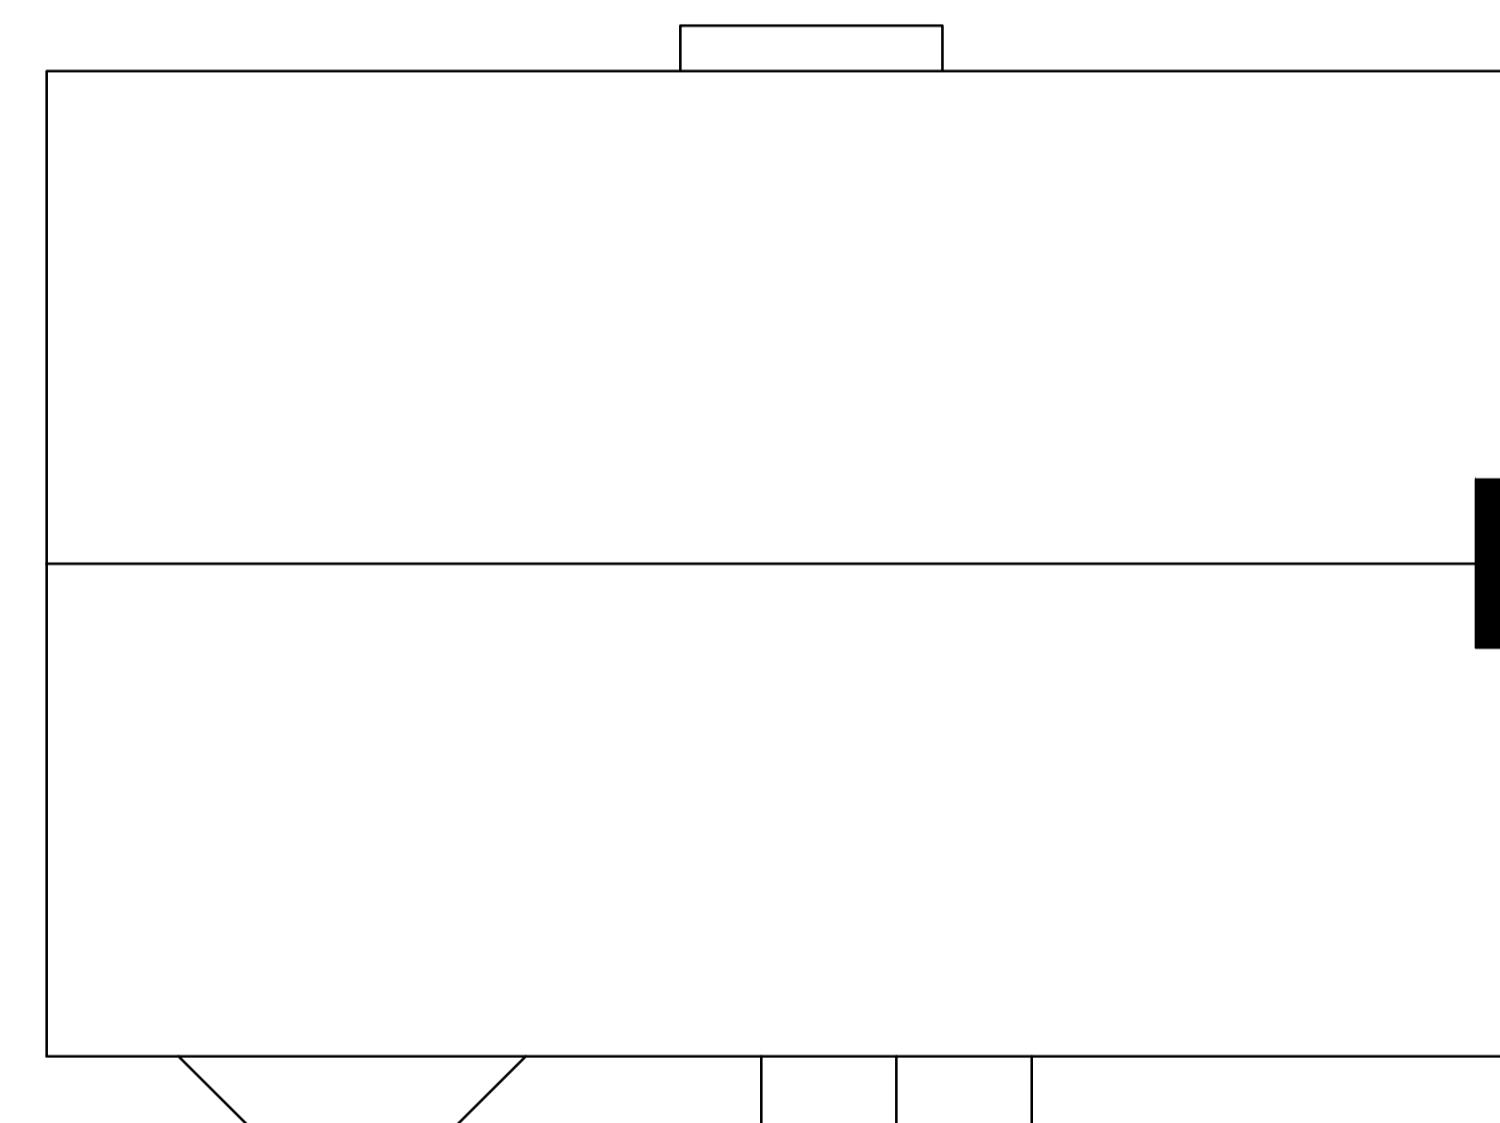

ROOF PLAN
(1:50)



The Barn, Calcot Mount Business Park, Calcot Lane, Curdridge, Southampton, Hampshire, SO32 2BN
Tel: 01489 786670
Email: info@vividdesignstudio.co.uk
Website: www.vividdesignstudio.co.uk

Project:-
Proposed Residential Development
Longacre
The Street
Walberton
West Sussex

Title:-
Proposed Floor Plans & Elevations (Plot 6)

Client:-
Maxwell Homes Winchester Ltd

Scale:-
1:50, 1:100 (@A1)

Drawn By:- PJD Checked By:-

Date:- 21/10/24 Date:-

Job.No.: 220043 Drg.No.: Rev:- 08