

Notes

THIS DRAWING IS THE COPYRIGHT OF VIVID DESIGN STUDIO LTD AND MUST NOT BE COPIED, ALTERED OR REPRODUCED IN ANY WAY NEITHER PASSED TO A THIRD PARTY WITHOUT THEIR WRITTEN PERMISSION.

DIMENSIONS TO BE CHECKED ON SITE BEFORE COMMENCING WORK AND ANY DISCREPANCIES SHALL BE REPORTED TO THE DESIGNER. FIGURED DIMENSIONS MUST BE TAKEN IN PREFERENCE TO SCALED DIMENSIONS.



PLOT 1

EAST ELEVATION (1:50)




PLOT 3

EAST ELEVATION (1:50)



PLOT 2

EAST ELEVATION (1:50)

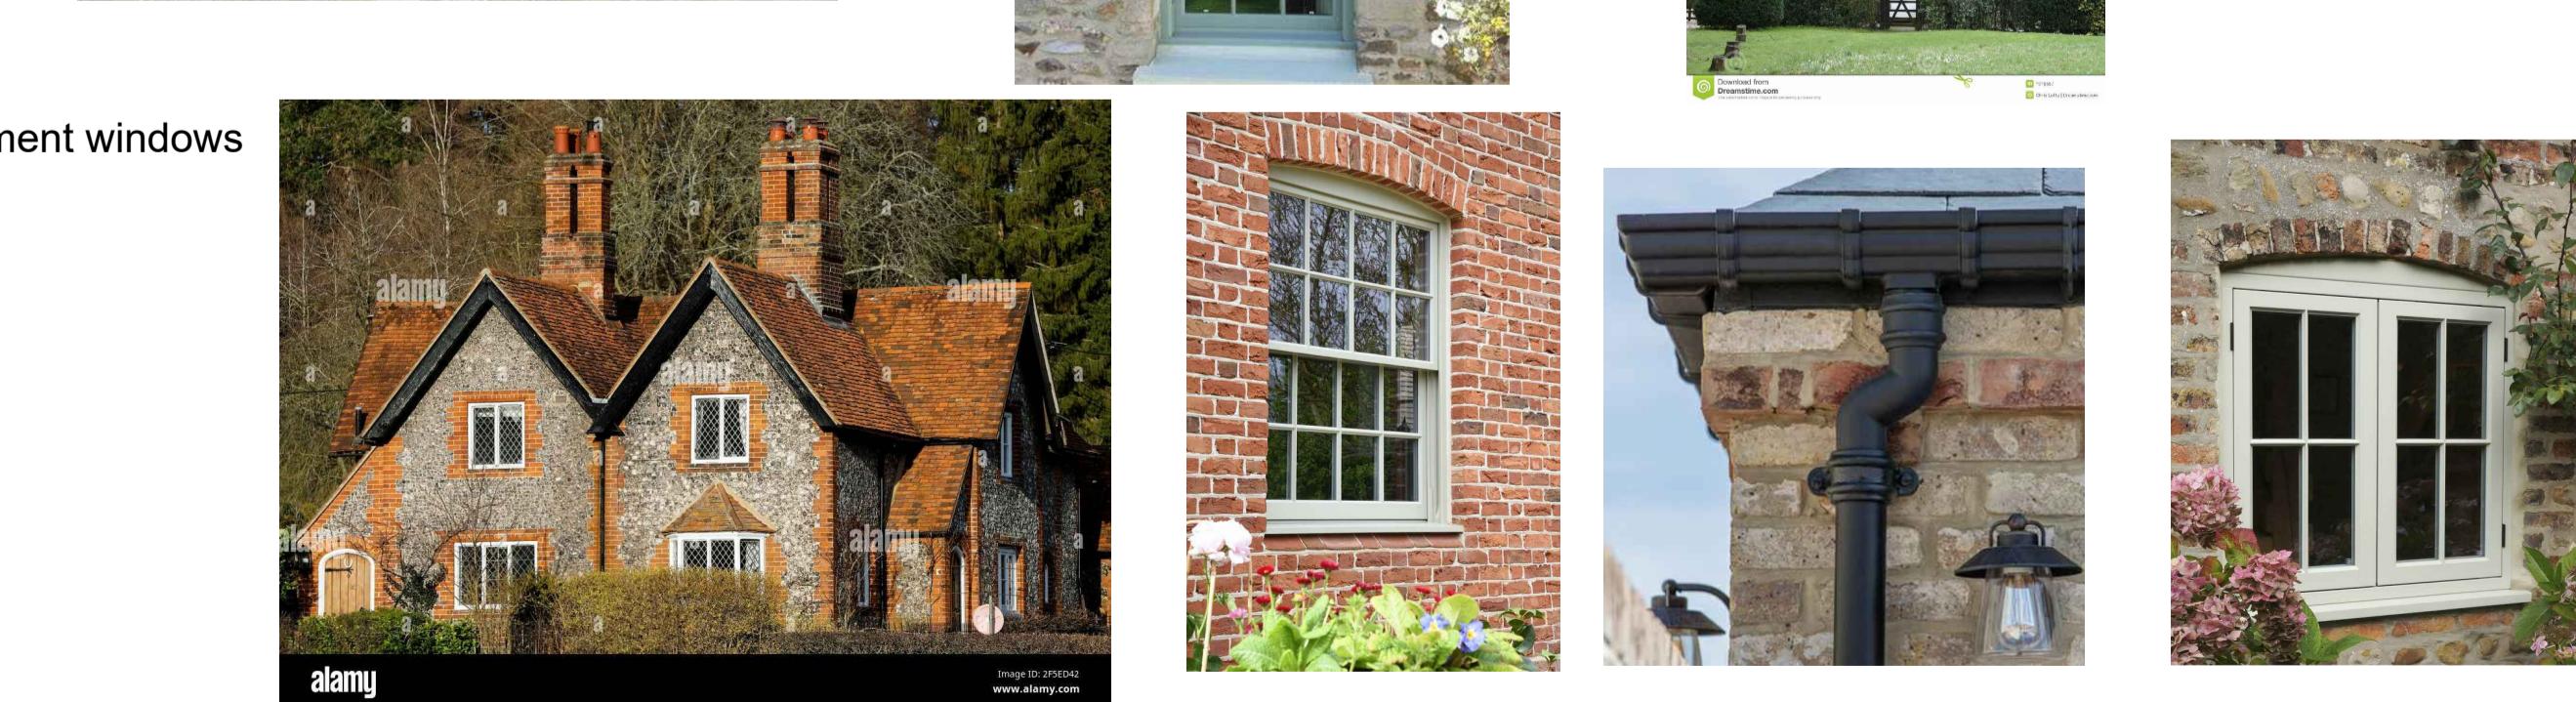

The Barn, Calcot Mount Business Park, Calcot Lane, Curridge, Southampton, Hampshire, SO32 2BN

Tel: 01489 786670

Email: info@vividdesignstudio.co.uk

Website: www.vividdesignstudio.co.uk

Project:-

Proposed Residential Development
Longacre
The Street
Walberton
West Sussex

Title:-

Proposed Material Elevations (Plot 1,2&3)

Client:-

Maxwell Homes Winchester Ltd

Scale:-

1:50 (@A1)

Drawn By:-

PJD

Checked By:-

Date:-

21/10/24

Date:-

Job.No:-

220043

Drg.No:-

11