



30000


15000

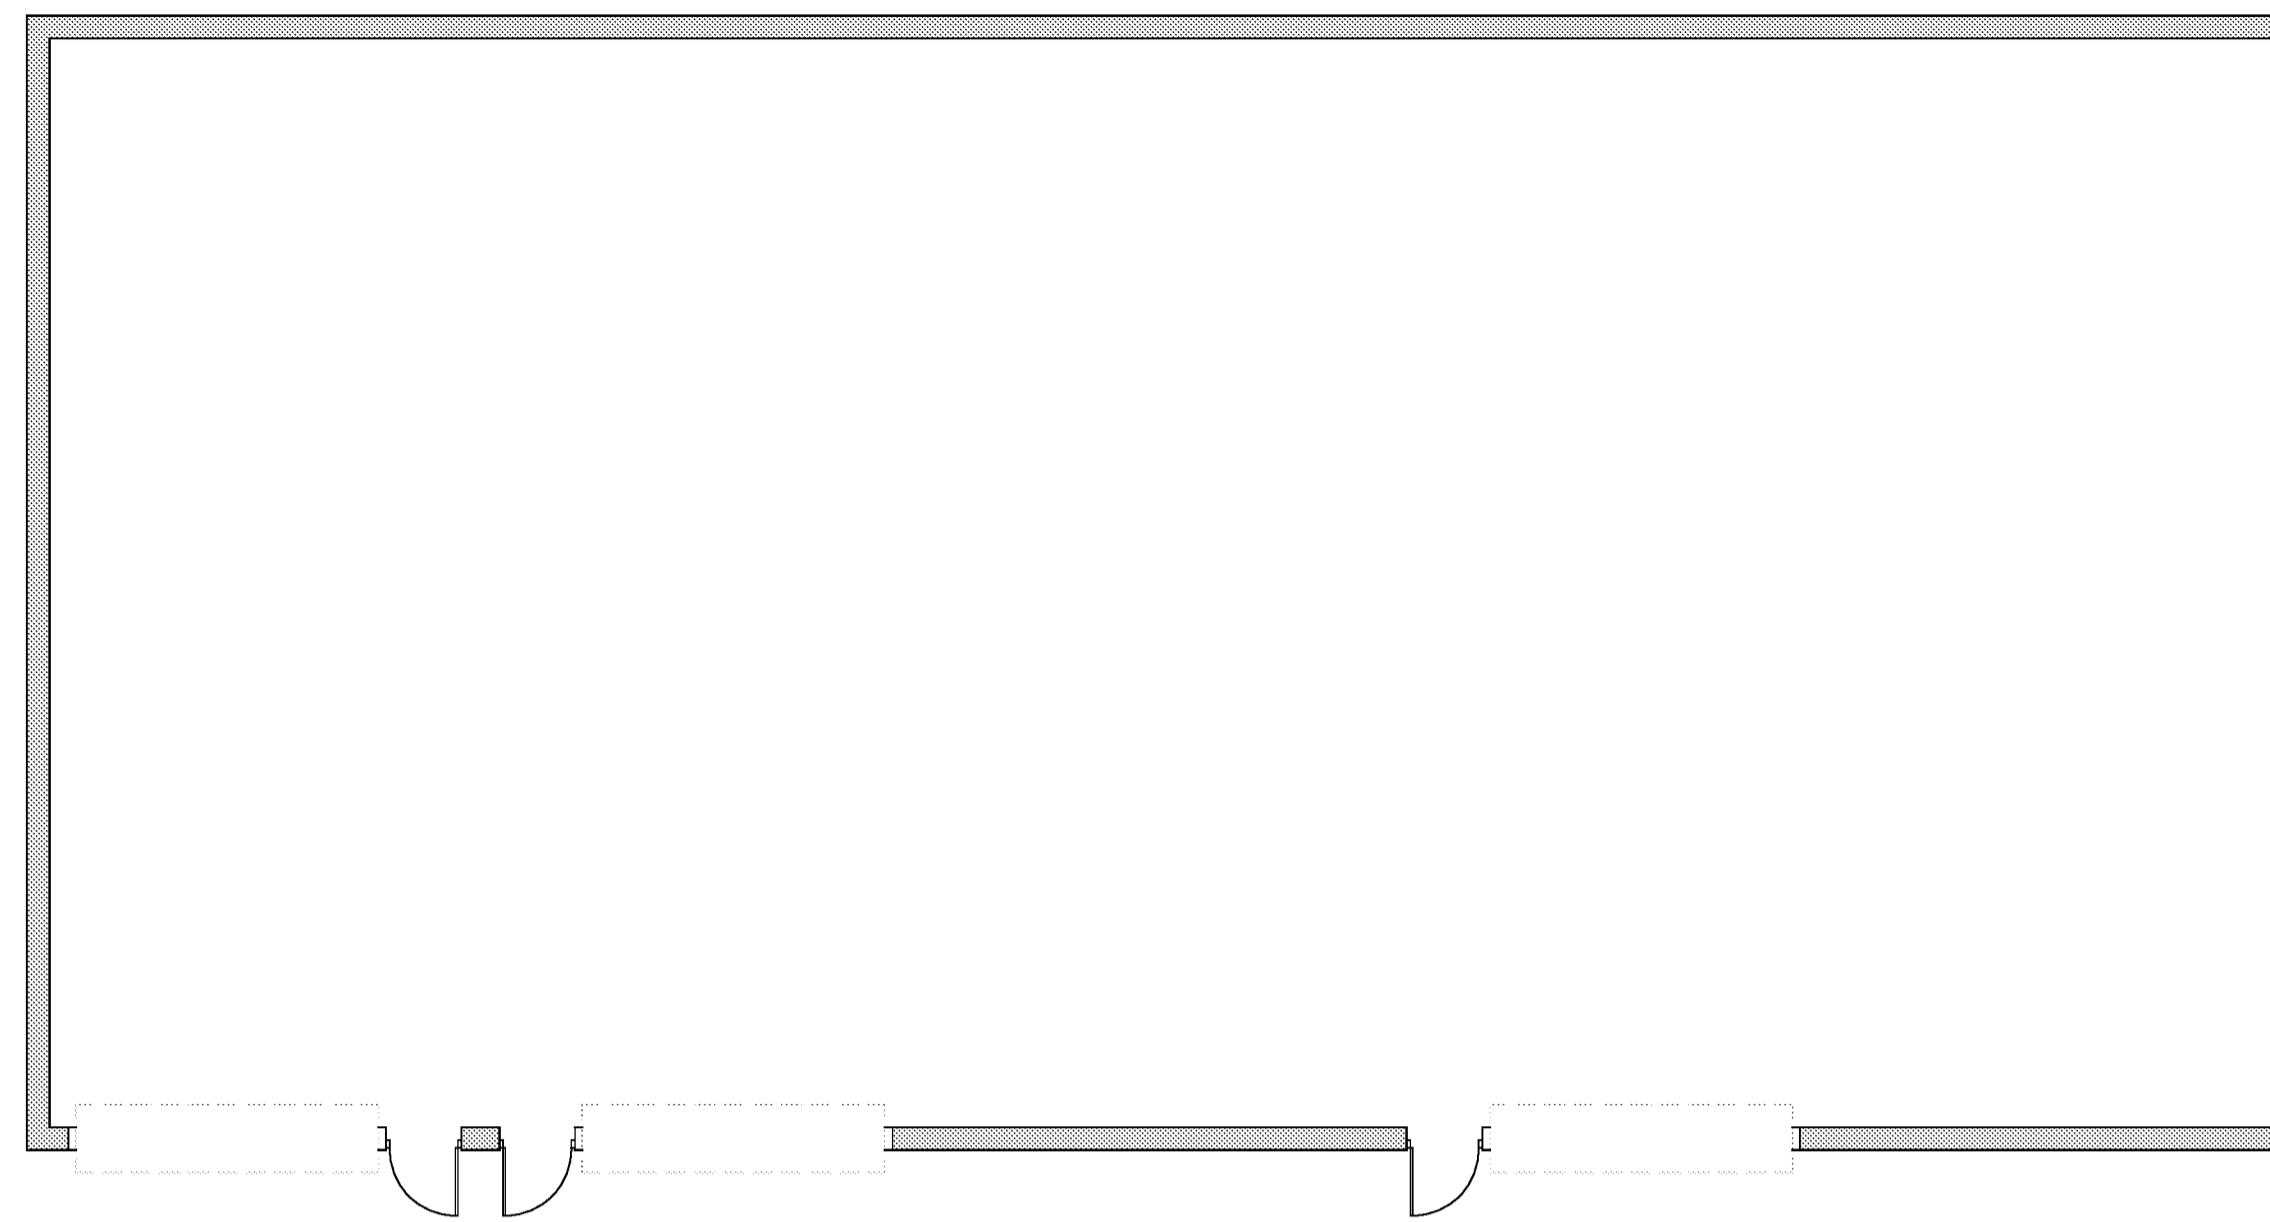


Ground Floor Plan

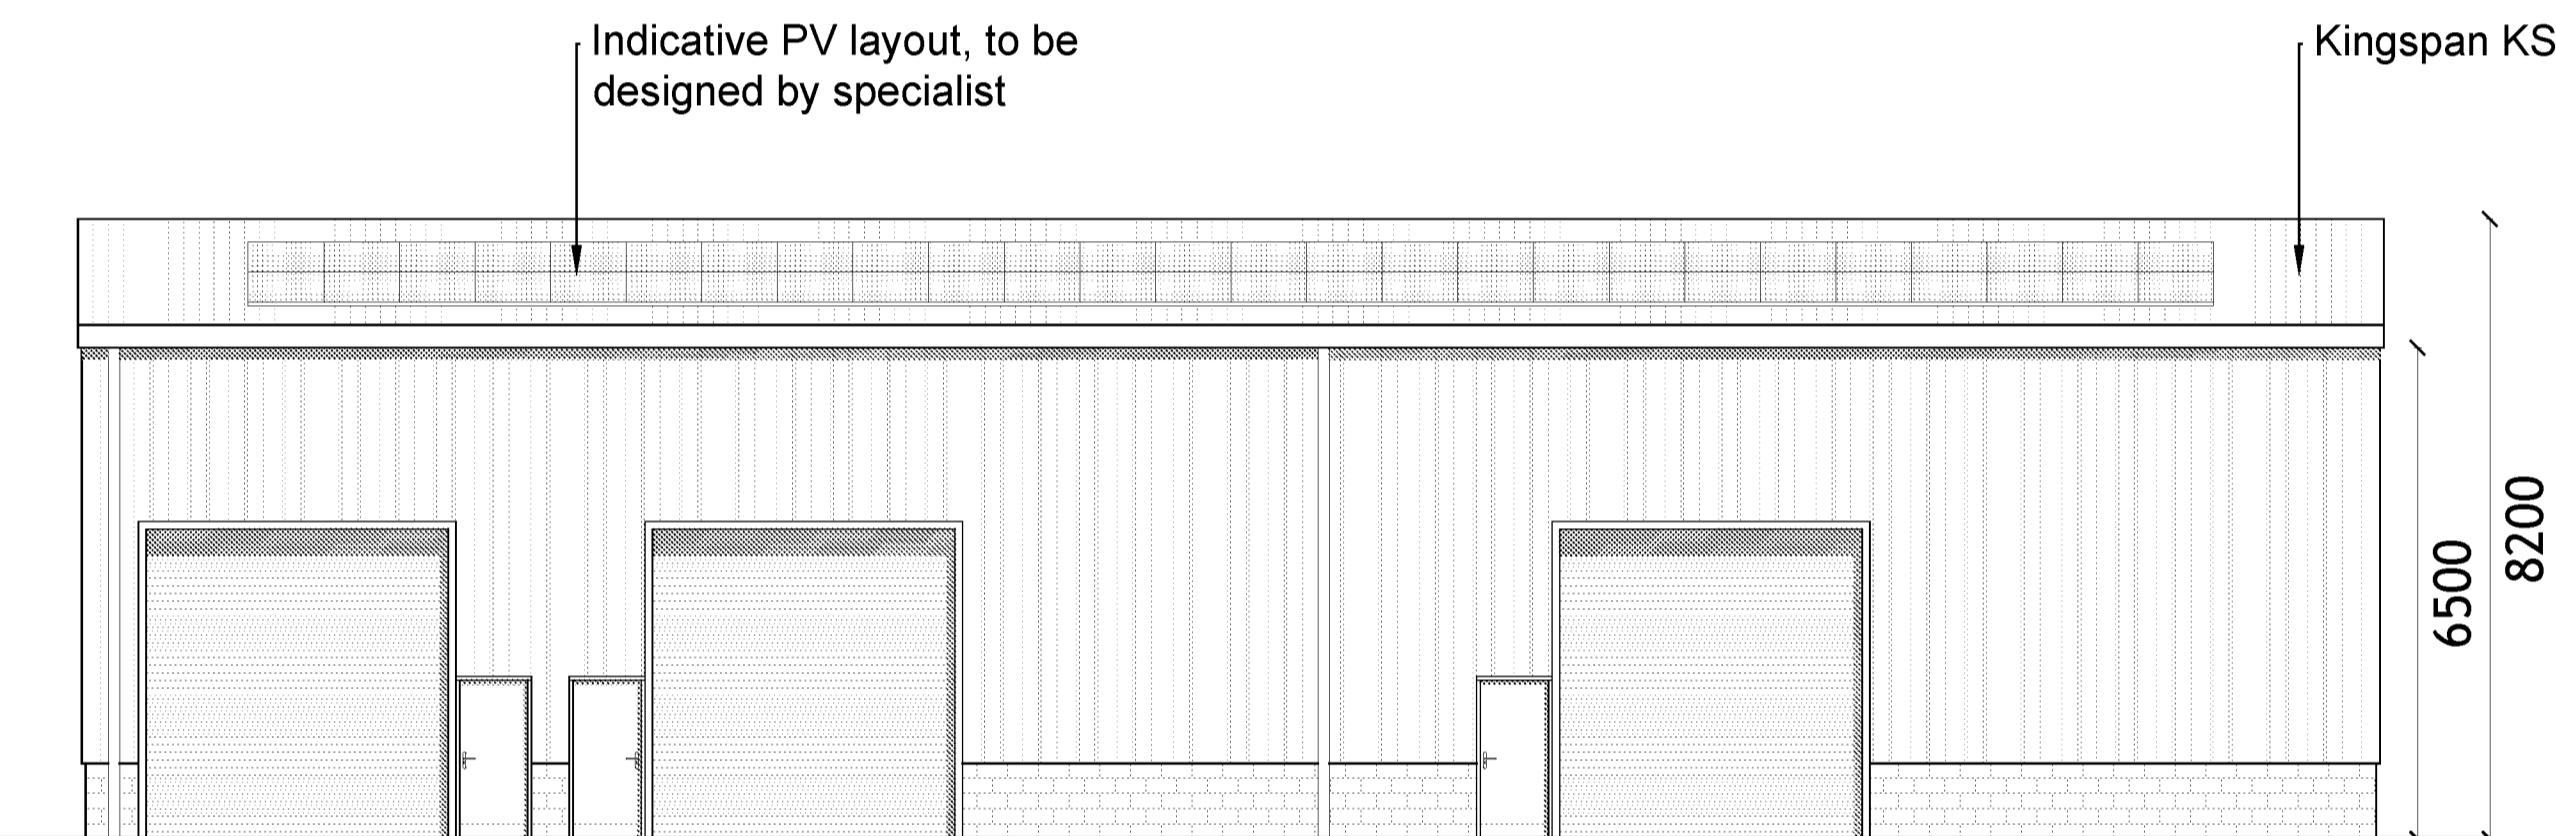


East Elevation

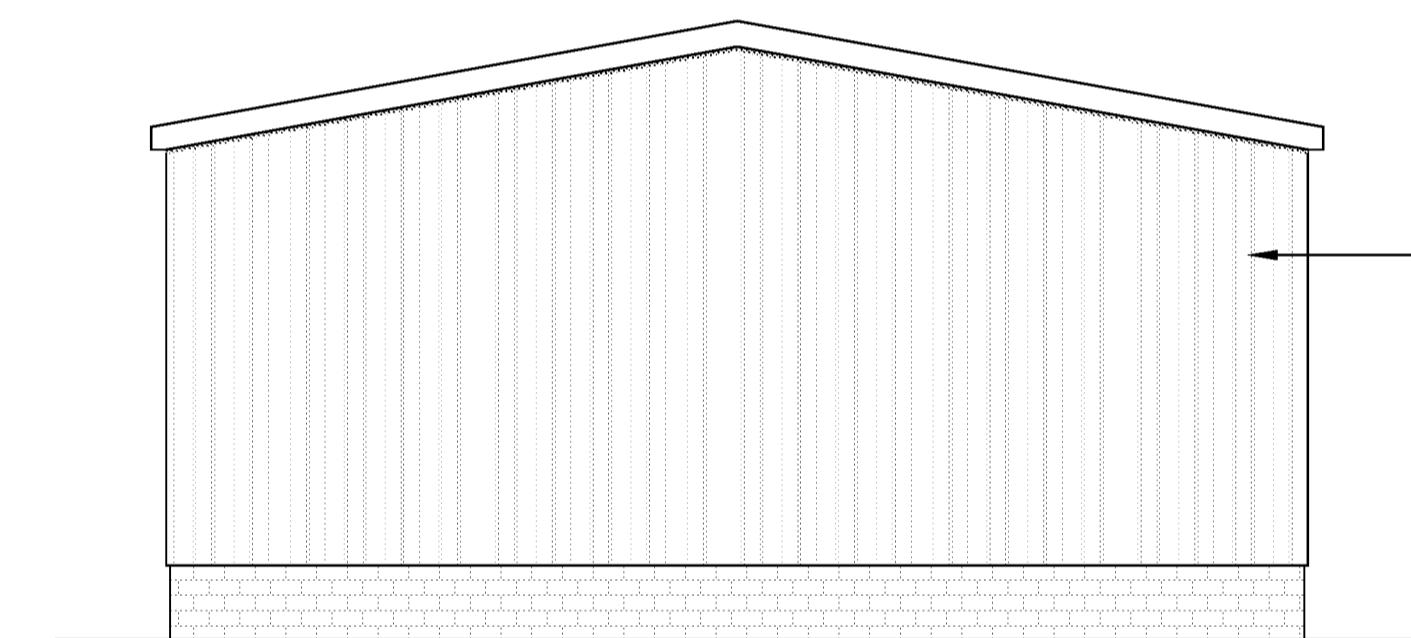

South Elevation

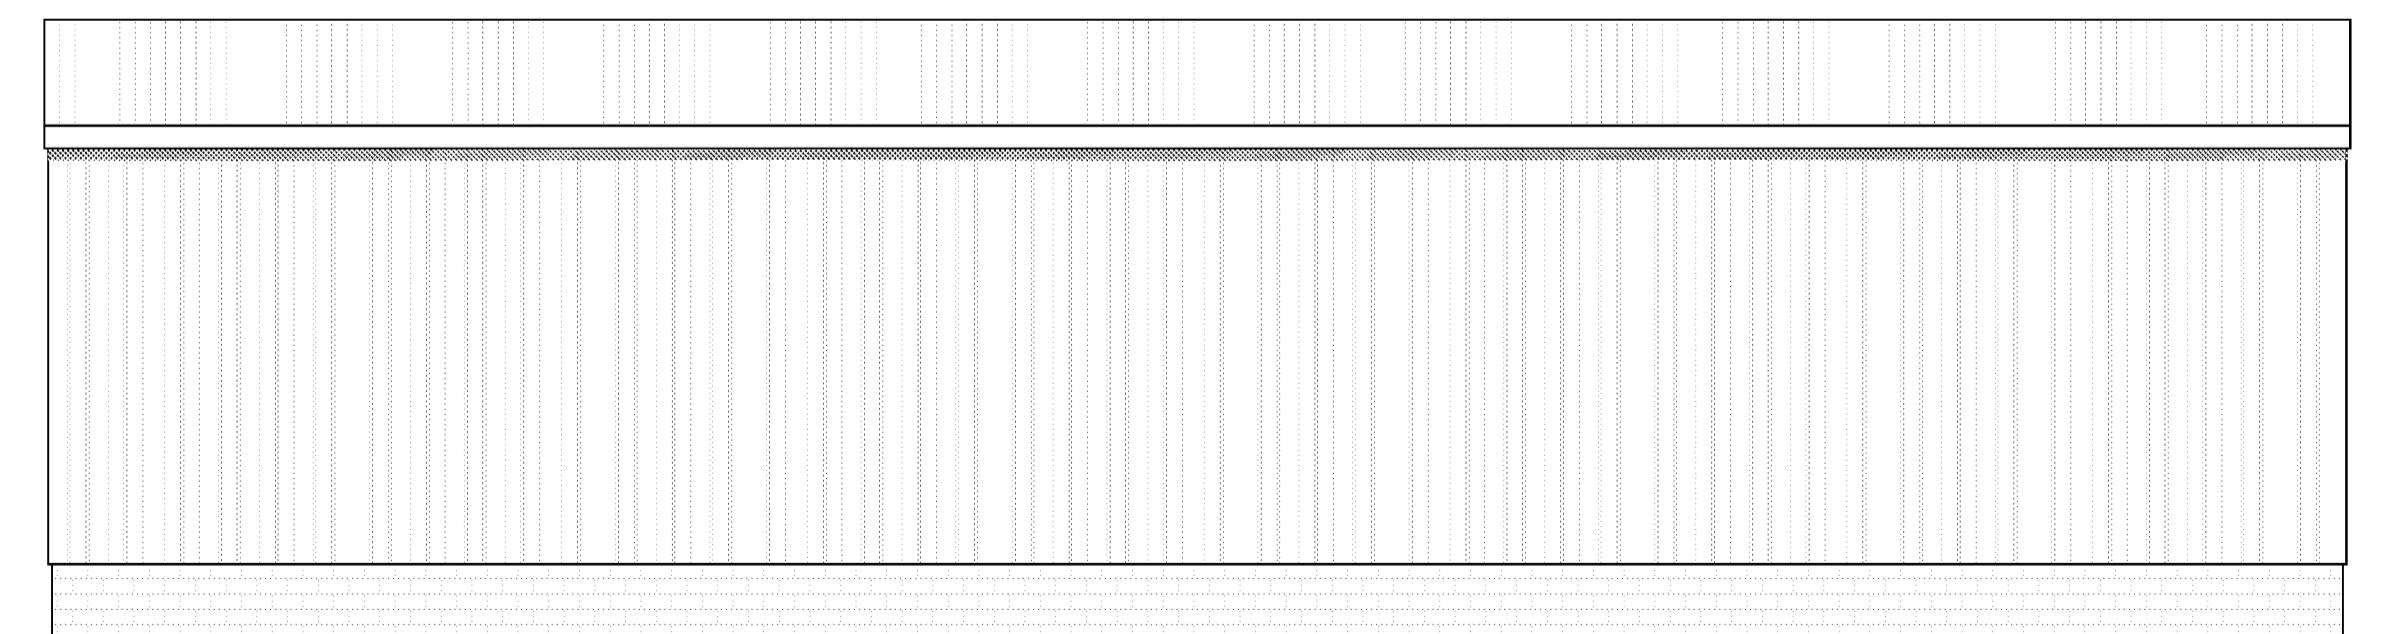

West Elevation

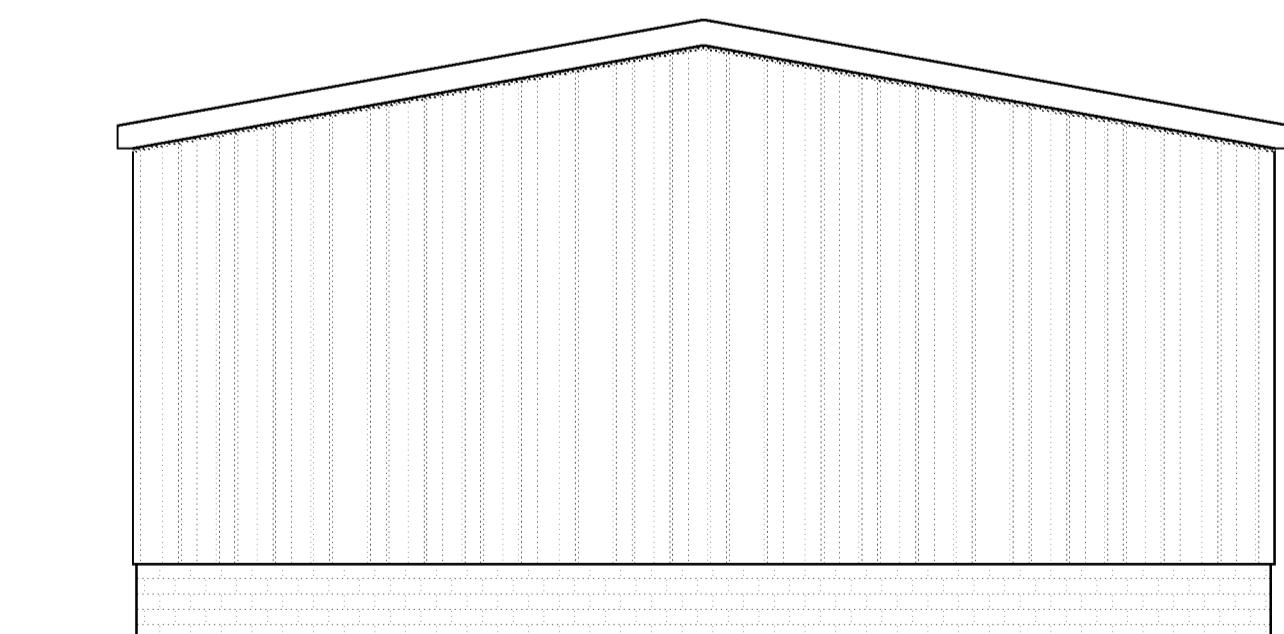

North Elevation

© This drawing and design are copyright.  
Do not scale from this drawing. Use only figured dimensions. If in doubt, ask.  
All dimensions are to be checked on site.  
Any discrepancies should be reported immediately to the Architect.

07.01.25 C Scale note amended JK  
19.11.24 B PV panels added JK  
21.03.24 A Material notes added JK  
DATE REV DESCRIPTION DRAWN

**Patrick Allen & Associates**  
Architects

architects@patrickallen.org.uk 2 Grange Business Centre  
www.patrickallen.org.uk Tommy Flowers Drive  
+44 (0)1473 620660 Grange Farm  
Kesgrave, Ipswich  
Suffolk, IP5 2BY

Project  
Proposed Commercial Unit at:  
Stoney Brook Farm, Eastergate Lane  
Arundel, BN18 0BA

Client  
March Developments Ltd.

Drawing Title  
Proposed Plans and Elevations

Drawing Status  
Planning

Scale Paper Size Date Drawn  
1:100 A1 Jan 2024 JK

Drawing Number Drawing Rev  
4494-03 C

© 2019 Patrick Allen & Associates Limited | Registered No: 4694261

1:100 0 1 2 3 4 5 10m