
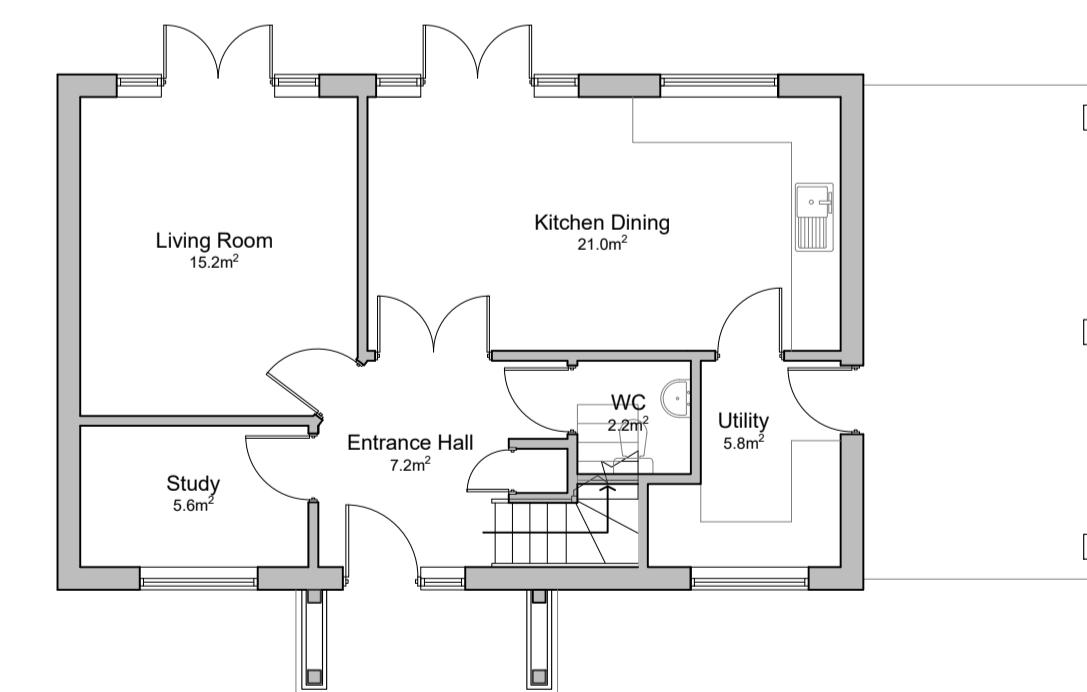


NOTES

- DO NOT SCALE OFF THIS DRAWING EXCEPT FOR PLANNING PURPOSES
- CHECK ALL DIMENSIONS ON SITE BEFORE ANY WORK IS COMMENCED
- ALL GOODS MATERIALS AND WORKMANSHIP MUST CONFORM WITH CURRENT BUILDING REGULATIONS, BRITISH STANDARDS AND CODES OF PRACTICE
- COPYRIGHT OF THIS DRAWING IS RETAINED BY THE ARCHITECT AND IT MUST NOT BE REPRODUCED WITHOUT WRITTEN CONSENT

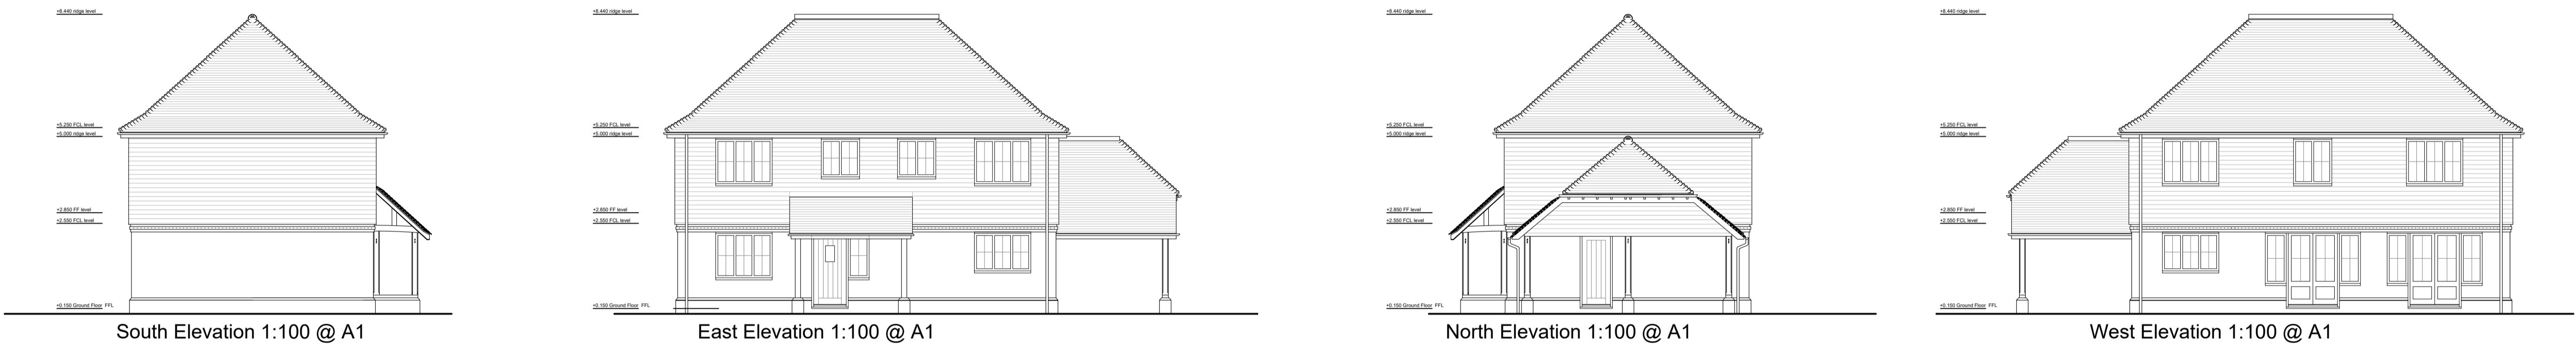


Ground Floor Plan 1:100 @ A1

Plot 3
Schedule of Areas (GIA)


First Floor Area - 62.5m²

Ground Floor Area - 62.5m²


Total Area - 125m²

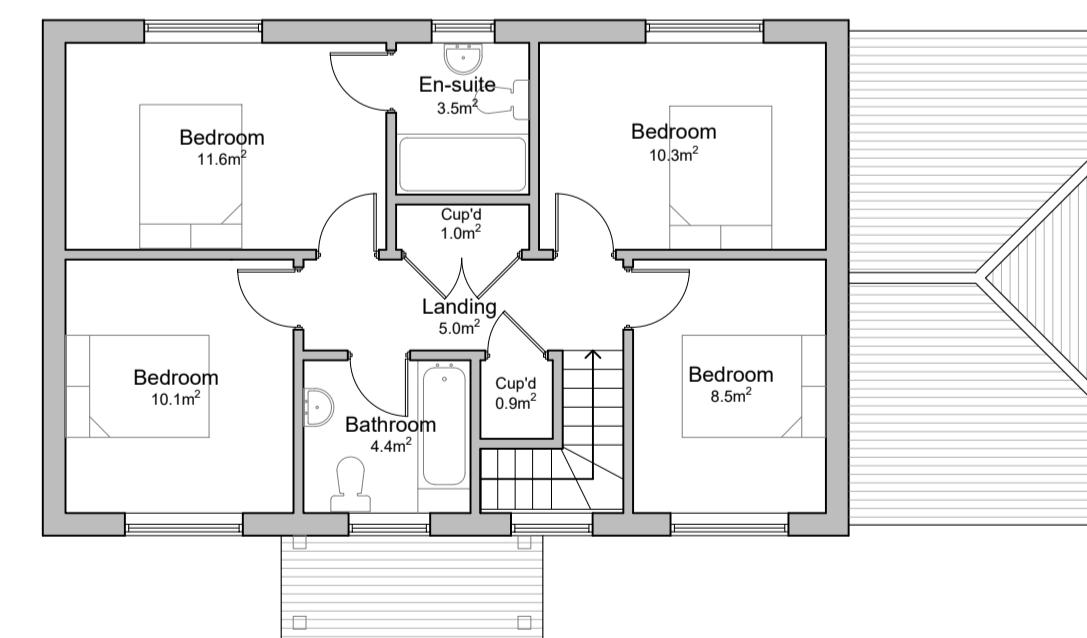

First Floor Plan 1:100 @ A1

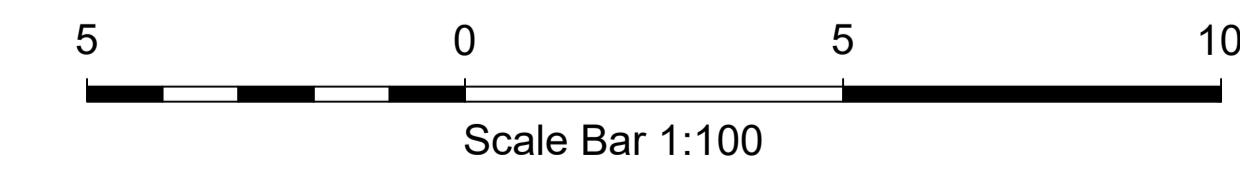

Plot 3 General Arrangement Drawings

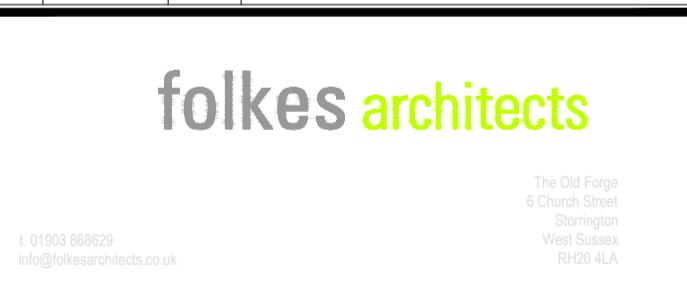REV	DATE	BY	AMENDMENT
 <p>folkes architects The Old Forge 8 Church Street Bognor Regis West Sussex RH19 4LA 01903 868629 info@folkesarchitects.co.uk</p>			
CLIENT			
Property Sphere			
JOB TITLE			
Land to the North of Lake Lane Barnham Bognor Regis PO22 0AJ			
DRAWING TITLE			
Plot 3 General Arrangement Drawings As Proposed			
DRAWING STATUS			
PLANNING <small>NOT FOR CONSTRUCTION USE UNLESS STATED AS 'CONSTRUCTION'</small>			
DATE	SCALE	DRAWN BY	
FEB 24	1:100 @ A1	BH	
CHECKED BY MF			
JOB NO.	DRAWING NO.	REVISION	
22071	2.05	/	