


NOTES


- DO NOT SCALE OFF THIS DRAWING EXCEPT FOR PLANNING PURPOSES
- CHECK ALL DIMENSIONS ON SITE BEFORE ANY WORK IS COMMENCED
- ALL GOODS MATERIALS AND WORKMANSHIP MUST CONFORM WITH CURRENT BUILDING REGULATIONS, BRITISH STANDARDS AND CODES OF PRACTICE
- COPYRIGHT OF THIS DRAWING IS RETAINED BY THE ARCHITECT AND IT MUST NOT BE REPRODUCED WITHOUT WRITTEN CONSENT

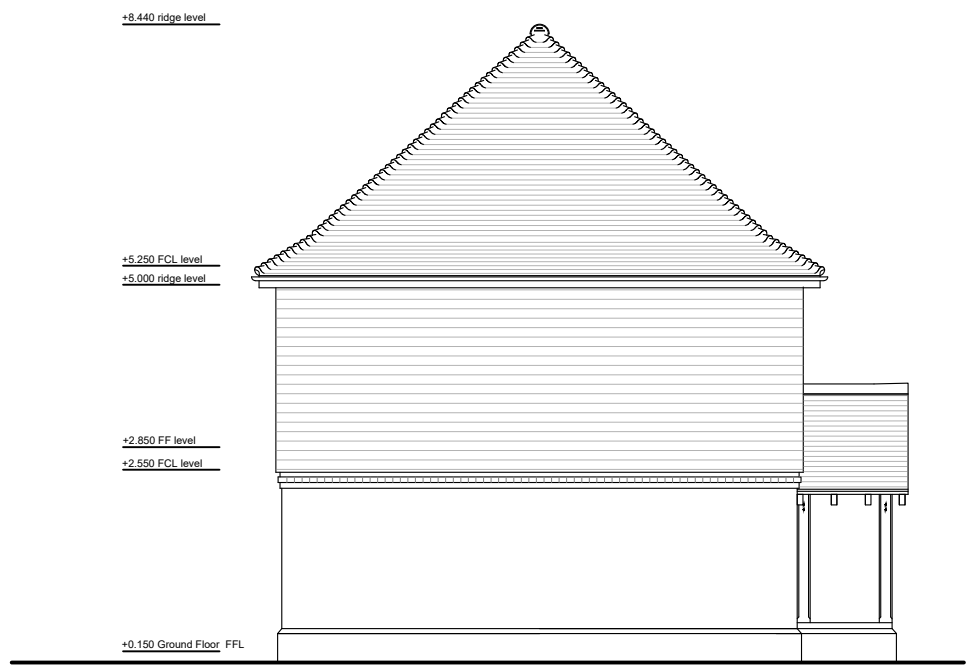

East Elevation 1:100 @ A1




North Elevation 1:100 @ A1

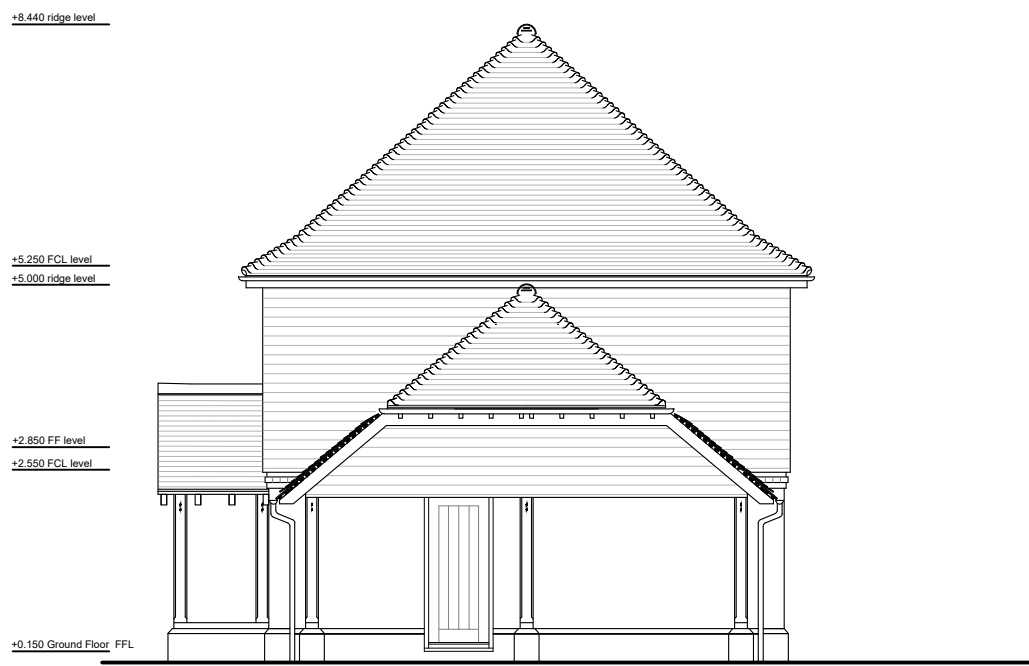

West Elevation 1:100 @ A1




South Elevation 1:100 @ A1

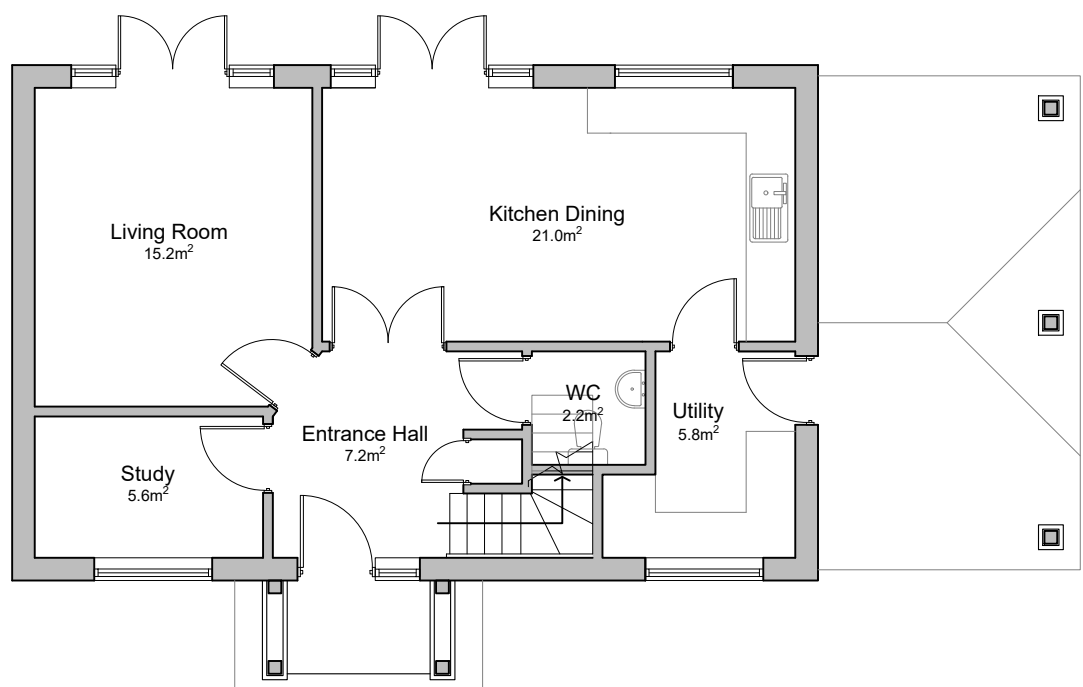


Ground Floor Plan 1:100 @ A1

Plot 6
Schedule of Areas (GIA)

First Floor Area - 62.5m ²
Ground Floor Area - 62.5m ²
Total Area - 125m ²

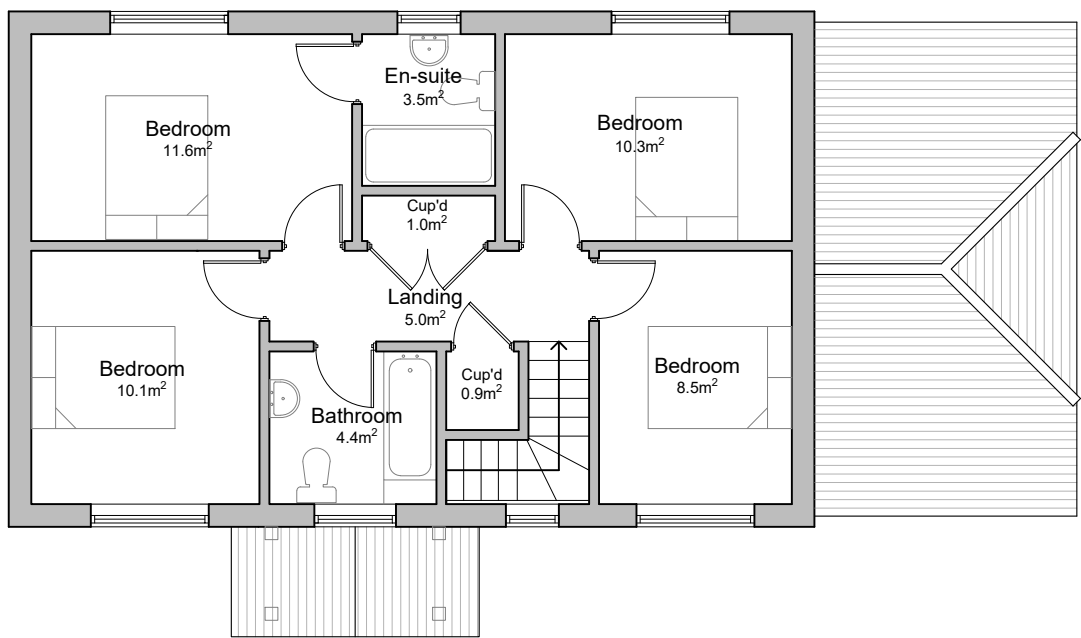

First Floor Plan 1:100 @ A1

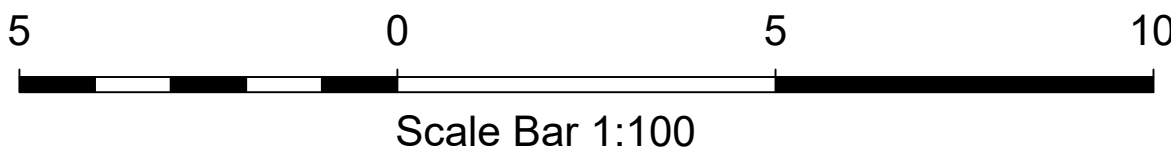

Plot 6 General Arrangement Drawings

REV	DATE	BY	AMENDMENT
<div><div>folkesarchitects</div><div><div>101003 000000</div><div>info@folkesarchitects.co.uk</div></div><div>The Old Forge 6 Church Street Barnham Bognor Regis PO22 0AJ</div></div>			
CLIENT Property Sphere			
JOB TITLE Land to the North of Lake Lane Barnham Bognor Regis PO22 0AJ			
DRAWING TITLE Plot 6 General Arrangement Drawings As Proposed			
DRAWING STATUS PLANNING			
NOT FOR CONSTRUCTION USE UNLESS STATED AS 'CONSTRUCTION'			
DATE FEB 24	SCALE 1:100 @ A1	DRAWN BY BH CHECKED BY MF	
JOB NO. 22071	DRAWING NO. 2.08	REVISION /	