




PROPOSED NORTH ELEVATION 1:100



PROPOSED EAST ELEVATION 1:100



PROPOSED SOUTH ELEVATION 1:100

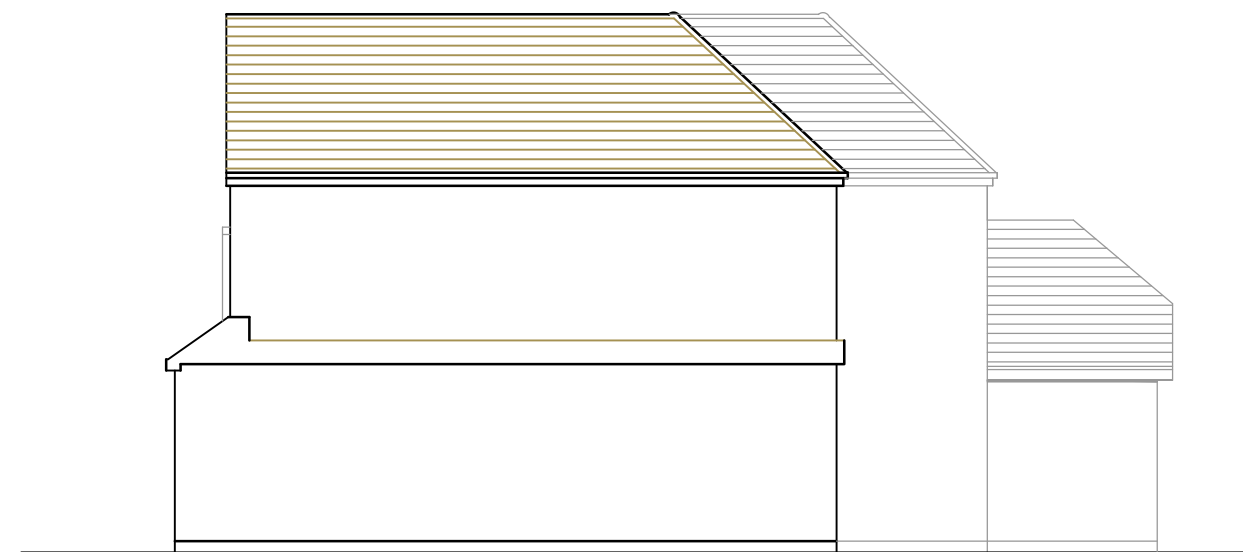

PROPOSED WEST ELEVATION 1:100

**AMdesign**

ARCHITECTURE DESIGN DEVELOPMENT  
Leeza Aldis-Hobbs ARB RIBA SPAB

Mob: 07756 329400  
e-mail: leeza@amdesignltd.co.uk

PROJECT  
**DOWN'S HOUSE**  
**AVISFORD PARK ROAD**  
**WALBERTON**  
**BN18 0AP**  
PROJECT STAGE  
**PLANNING**

DRAWING  
**PROPOSED**  
**ELEVATIONS**

DRAWING No  
**450/05**

SCALE 1:100  
DATE MARCH 2025

REVISION  
**01**

DRAWN LA  
CHECKED


LETTER	REVISION	DATE
--------	----------	------

This scheme is subject to town planning and all other necessary consents. All dimensions and levels to be checked on site. This drawing is to be read in conjunction with other relevant drawings and documents. Report all discrepancies to the Architect before work commences. AM Design is the trading name of AM Design Ltd © AM Design Ltd. All rights reserved.