




PROPOSED NORTH ELEVATION 1:100



PROPOSED EAST ELEVATION 1:100



PROPOSED SOUTH ELEVATION 1:100

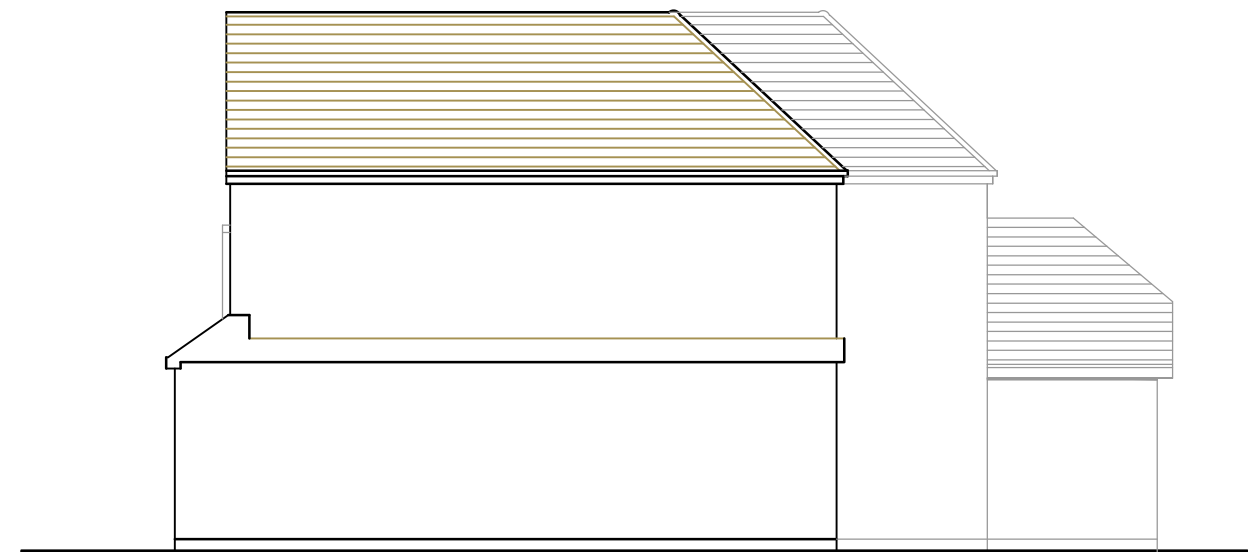

PROPOSED WEST ELEVATION 1:100

AMdesign

ARCHITECTURE DESIGN DEVELOPMENT
Leeza Aldis-Hobbs ARB RIBA SPAB

Mob: 07756 329400
e-mail: leeza@amdesignltd.co.uk

PROJECT
DOWN'S HOUSE
AVISFORD PARK ROAD
WALBERTON
BN18 0AP
PROJECT STAGE
PLANNING

DRAWING
PROPOSED ELEVATIONS
DRAWING No
450/05
REVISION
SCALE 1:100 DRAWN LA
DATE MARCH 2025 CHECKED

LETTER	REVISION	DATE

This scheme is subject to town planning and all other necessary consents. All dimensions and levels to be checked on site. This drawing is to be read in conjunction with other relevant drawings and documents. Report all discrepancies to the Architect before work commences. AM Design is the trading name of AM Design Ltd © AM Design Ltd. All rights reserved.