


FF

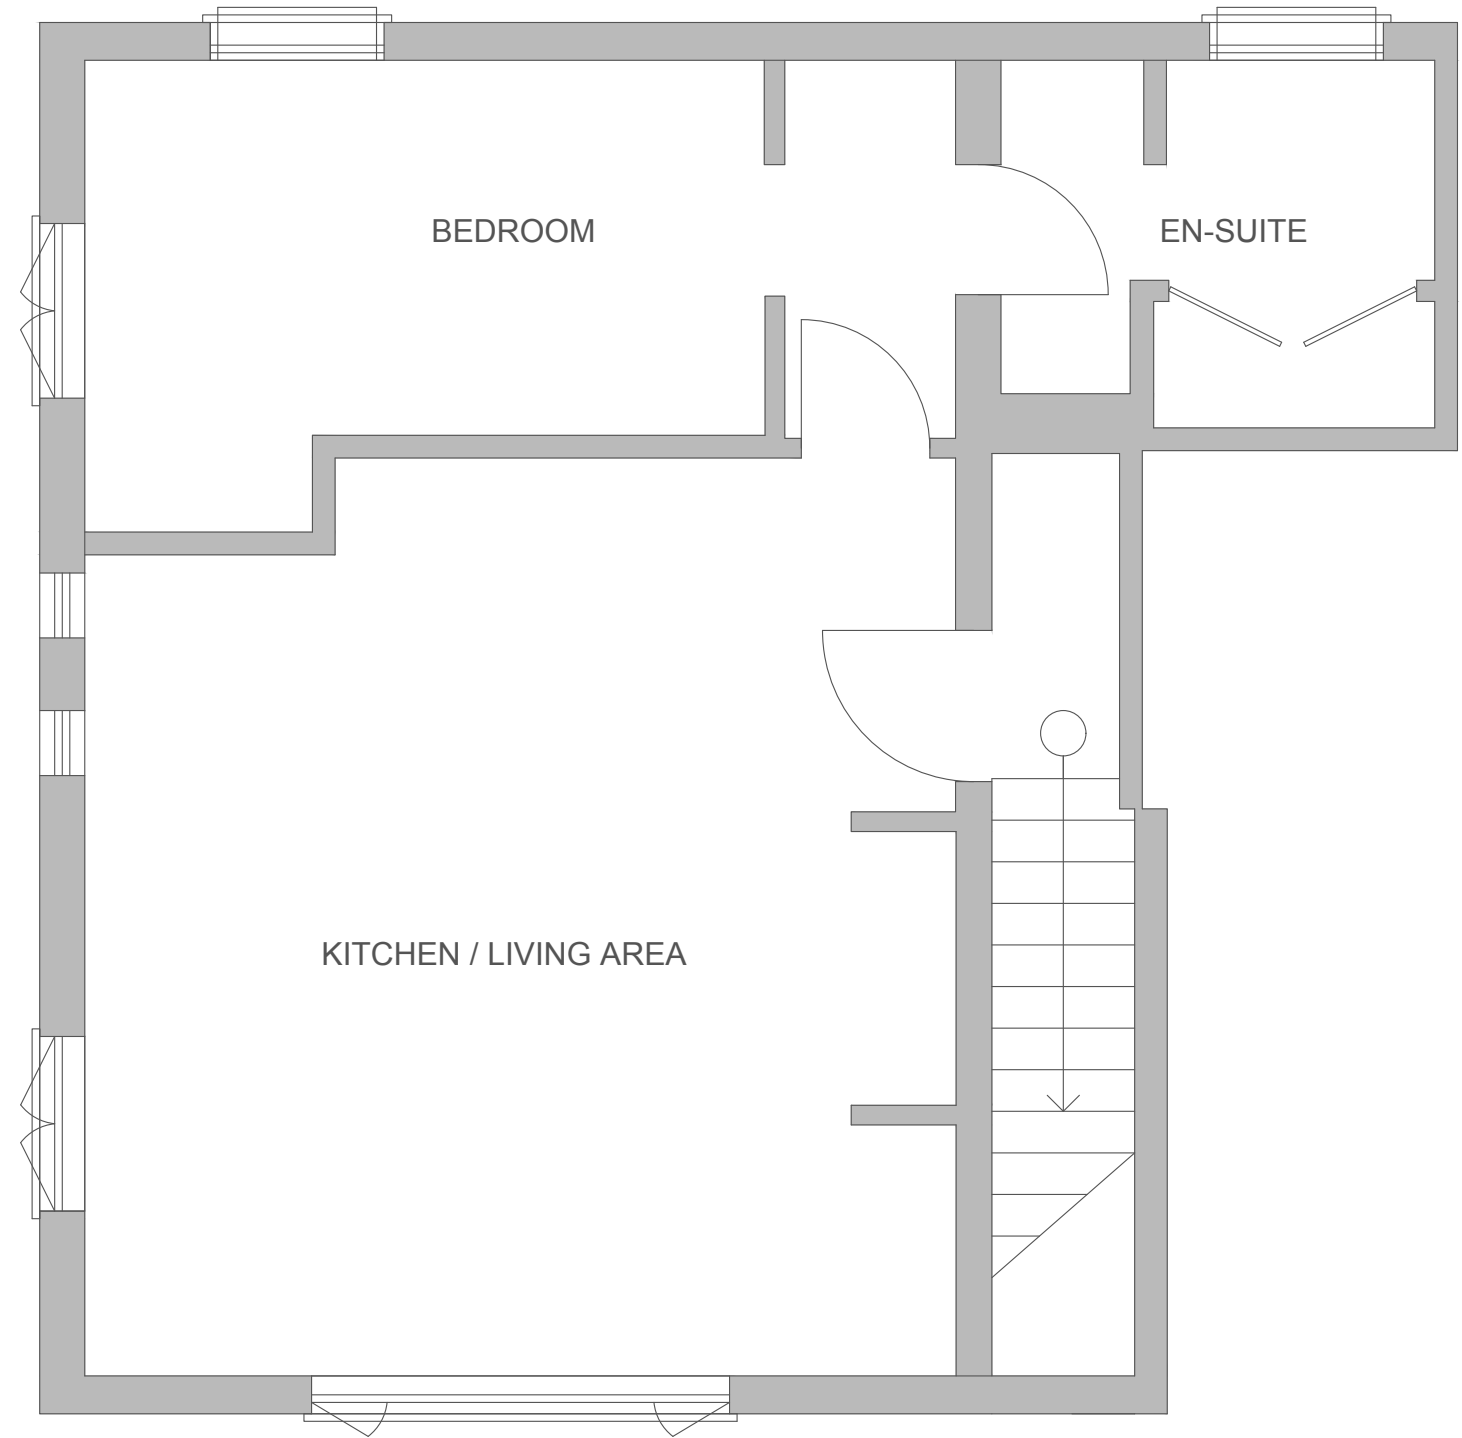

Project: STONE BROOK FARM Eastergate Lane, Walberton, Arundel, BN18 0BA	
Drawing Title: Proposed Floor Plan DWG 3	
Scale: 1:50	Sheet:
Drawn by: Samuel Byrne	Date: 9.10.2024
Sheet No.:	Revision: