



This drawing and its contents are the strict copyright of Architectura Design. No reproduction without permission. Do not scale. Written dimensions to be used where given. All dimensions and details to be checked on site. FOR PLANNING PURPOSES ONLY


Revision A : 29:10:25 : Extension roof amended

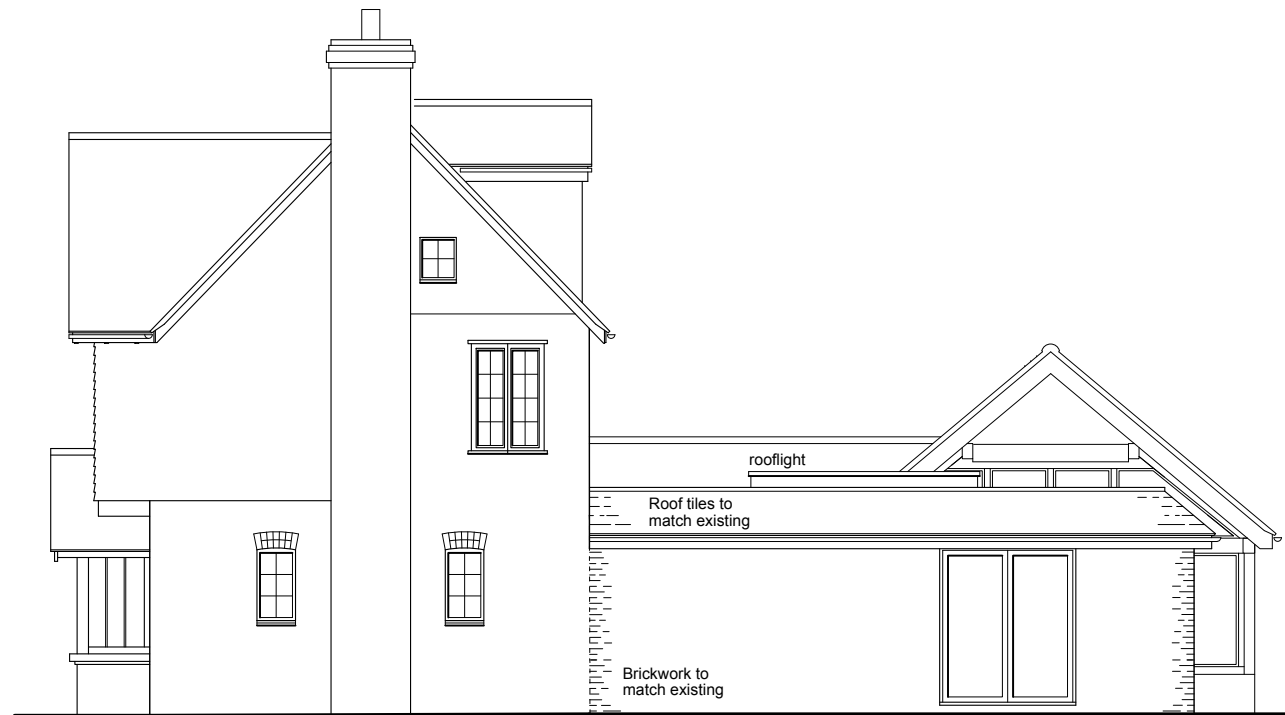

South East Elevation

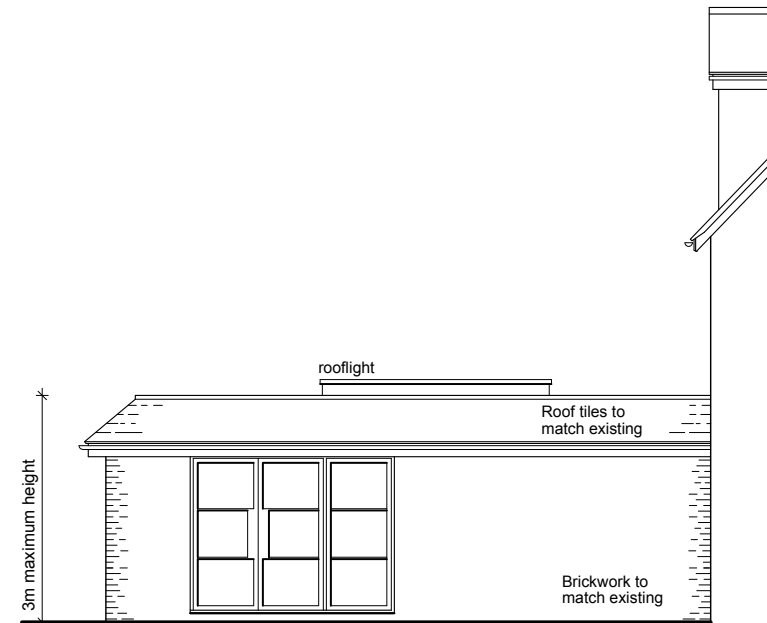

North West Elevation

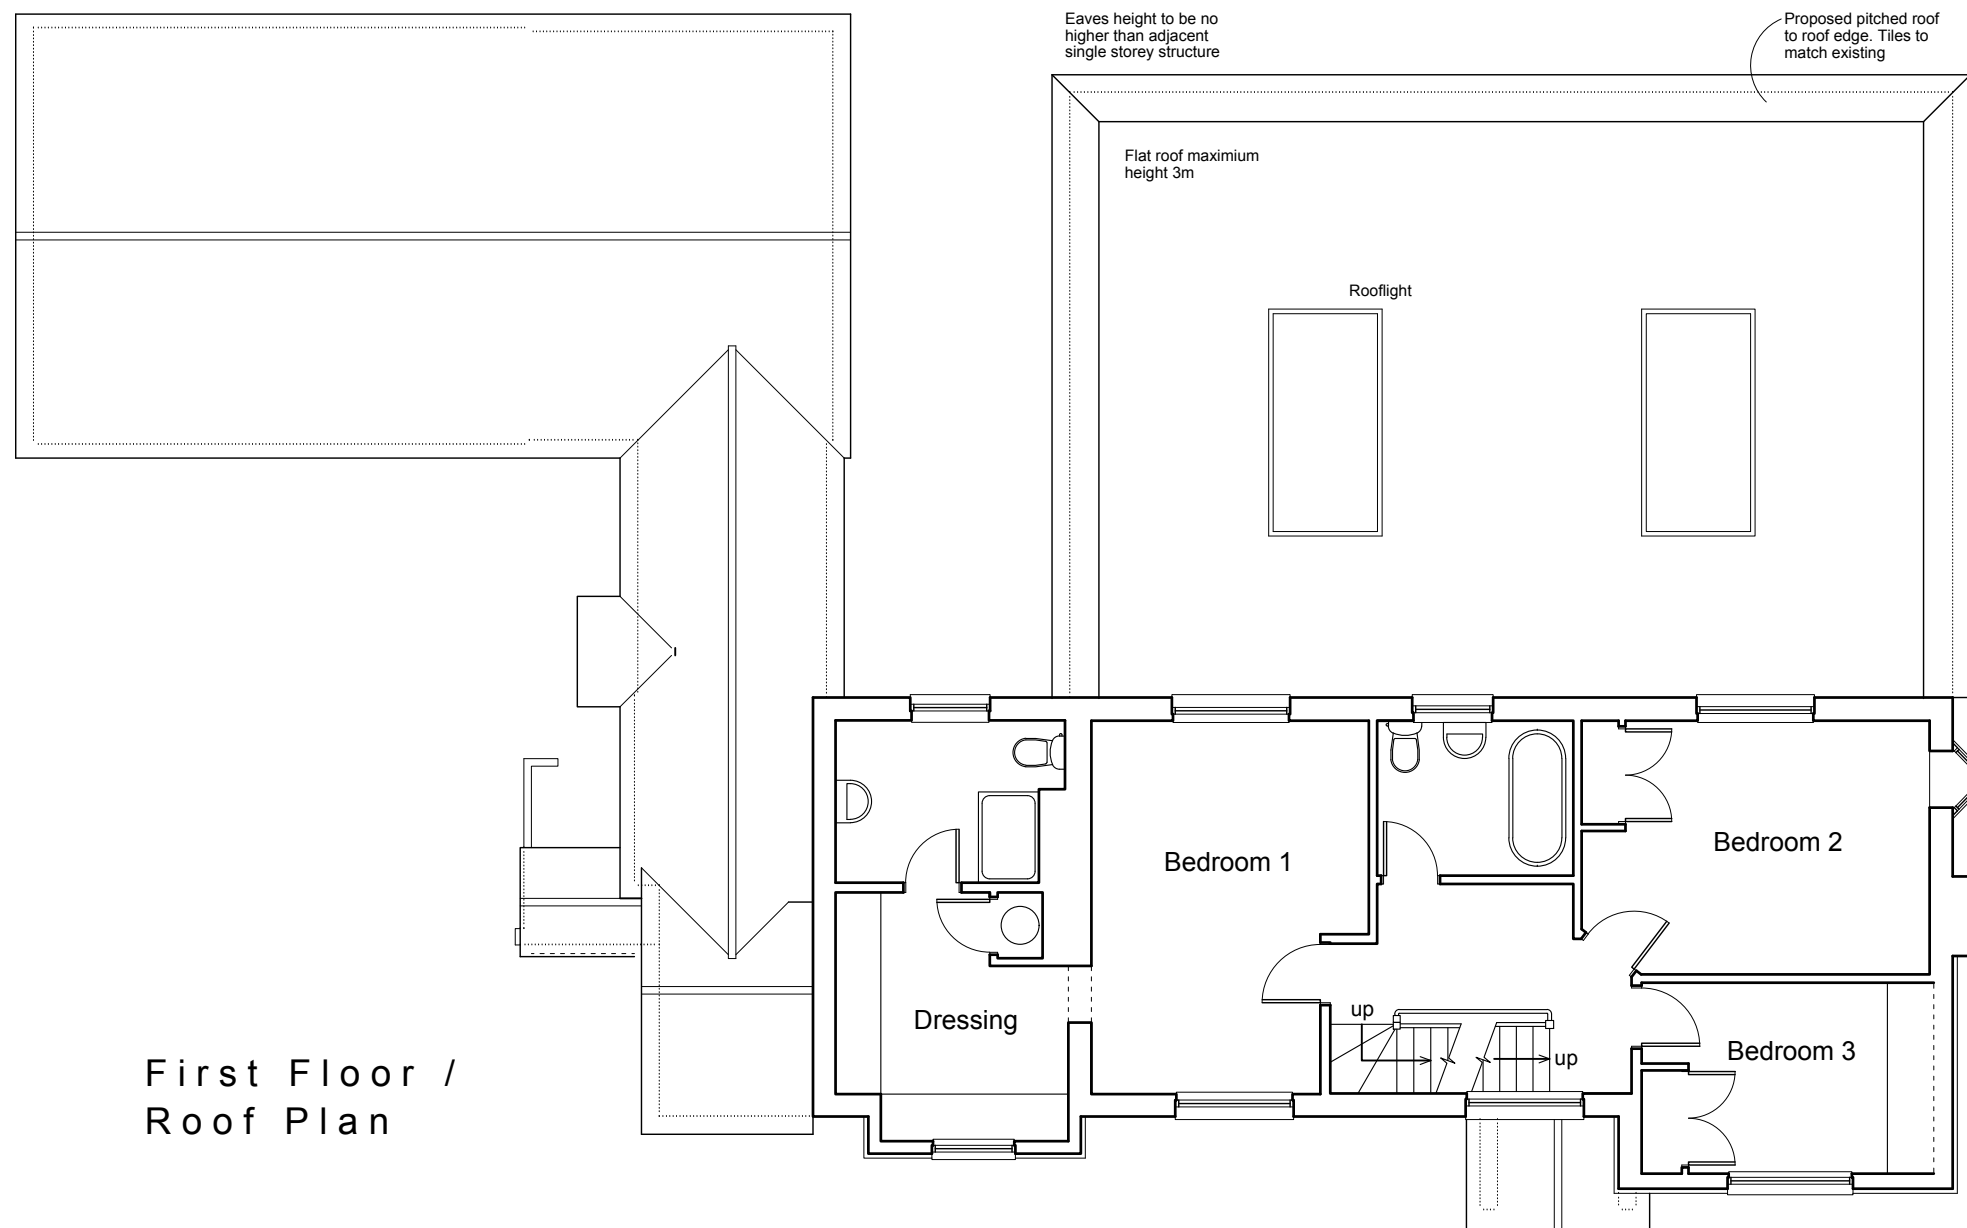

First Floor / Roof Plan



Architectura
Architectural Design & Drawing Service

Proposed Extension and Alterations
at The Green Way, West Walberton Lane, Walberton
for Mr and Mrs J Devenish
Drawing PNA02a October 2025 Scale 1:100 @ A3
Planning Drawing - Proposed 1st Floor / Roof Plan & Elevations