


This drawing and its contents are the strict copyright of Architectura Design. No reproduction without permission. Do not scale. Written dimensions to be used where given. All dimensions and details to be checked on site. FOR PLANNING PURPOSES ONLY



North West Elevation



South East Elevation

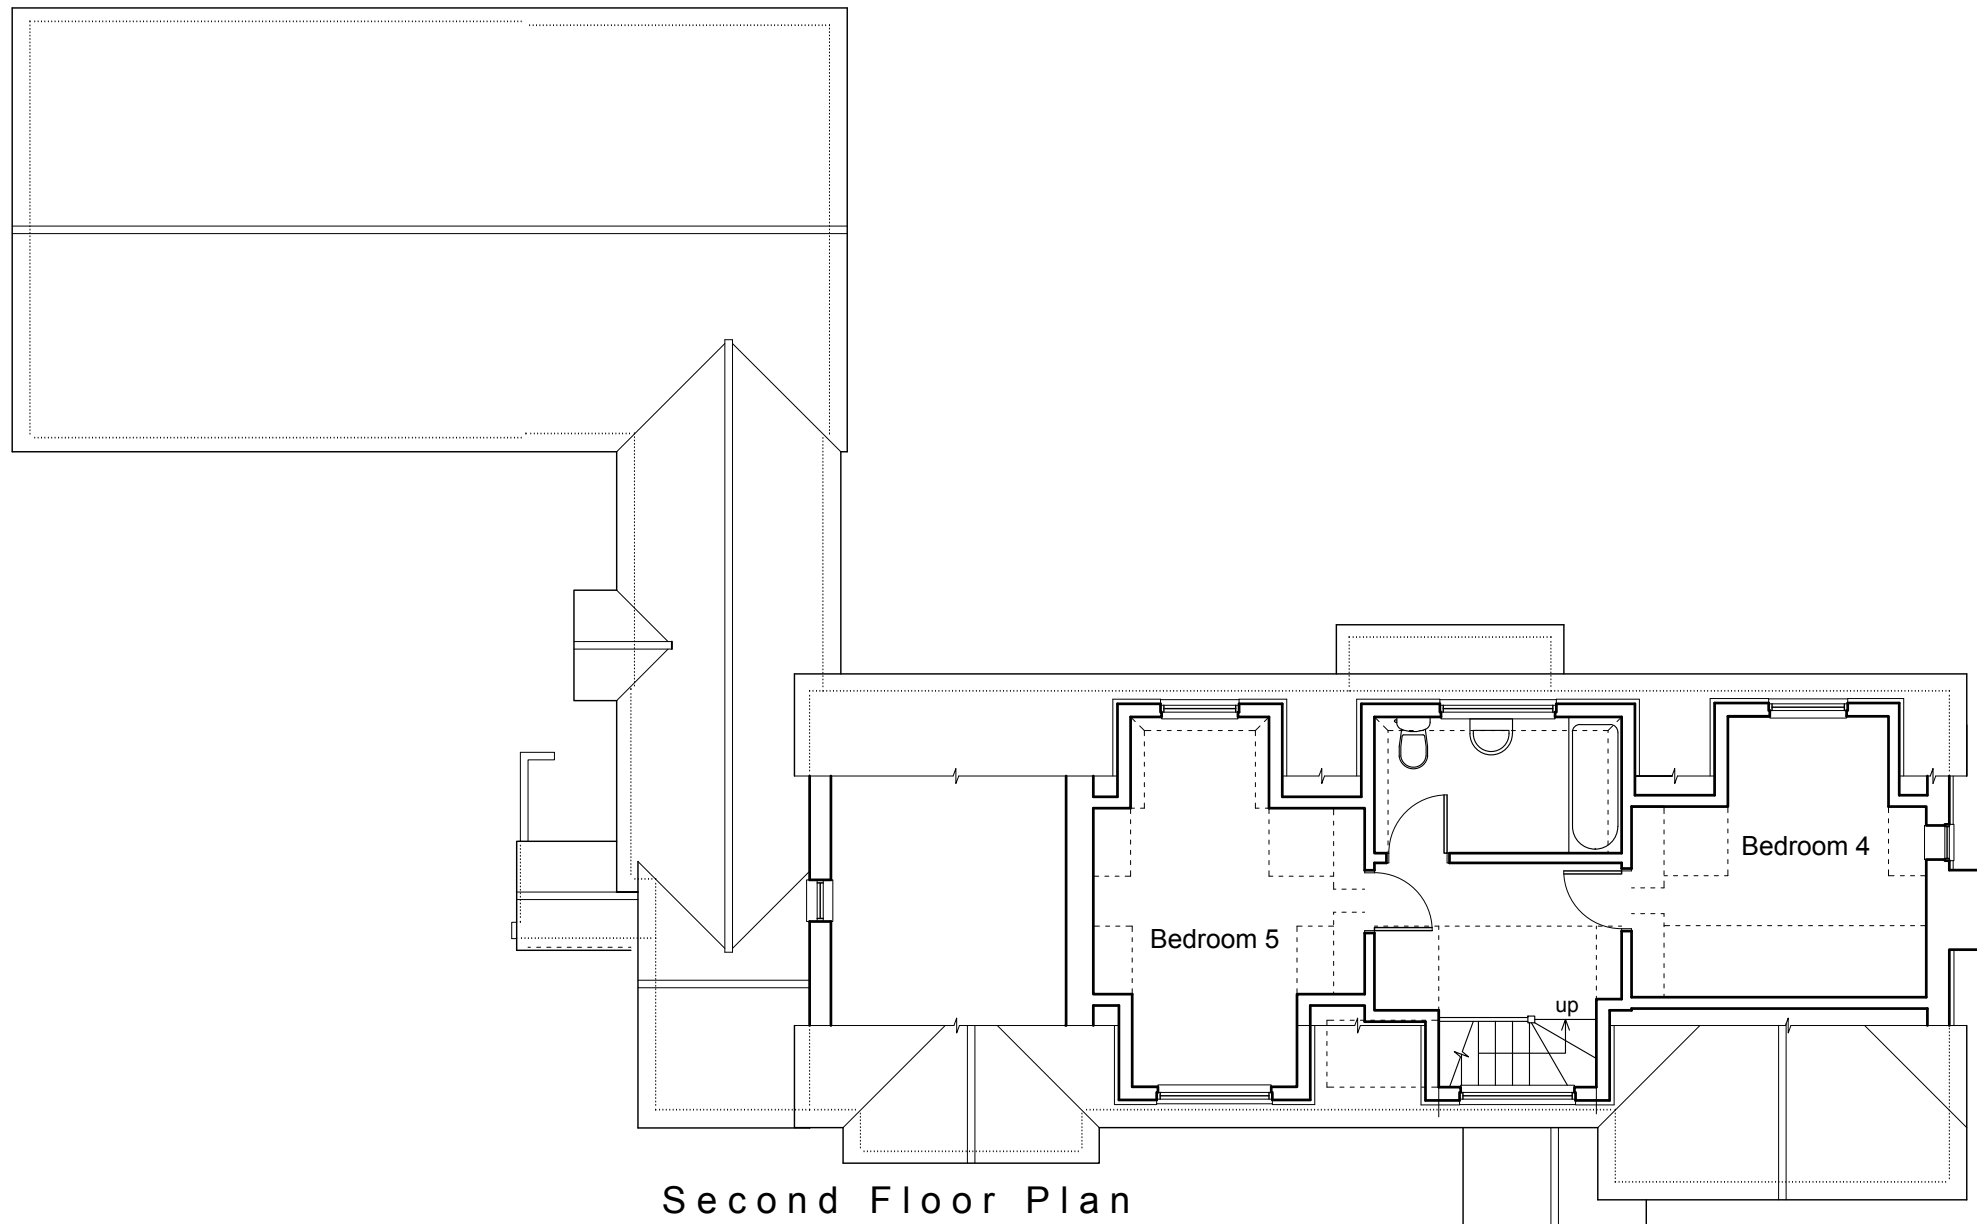

Second Floor Plan

0 1 2 3 4 metres

Architectura
Architectural Design & Drawing Service

Proposed Extension and Alterations
at The Green Way, West Walberton Lane, Walberton
for Mr and Mrs J Devenish
Drawing S03 January 2025 Scale 1:100 @ A3
Survey Drawing - Existing Second Floor Plan & Elevations