



This drawing and its contents are the strict copyright of Architectura Design. No reproduction without permission. Do not scale. Written dimensions to be used where given. All dimensions and details to be checked on site. FOR PLANNING PURPOSES ONLY

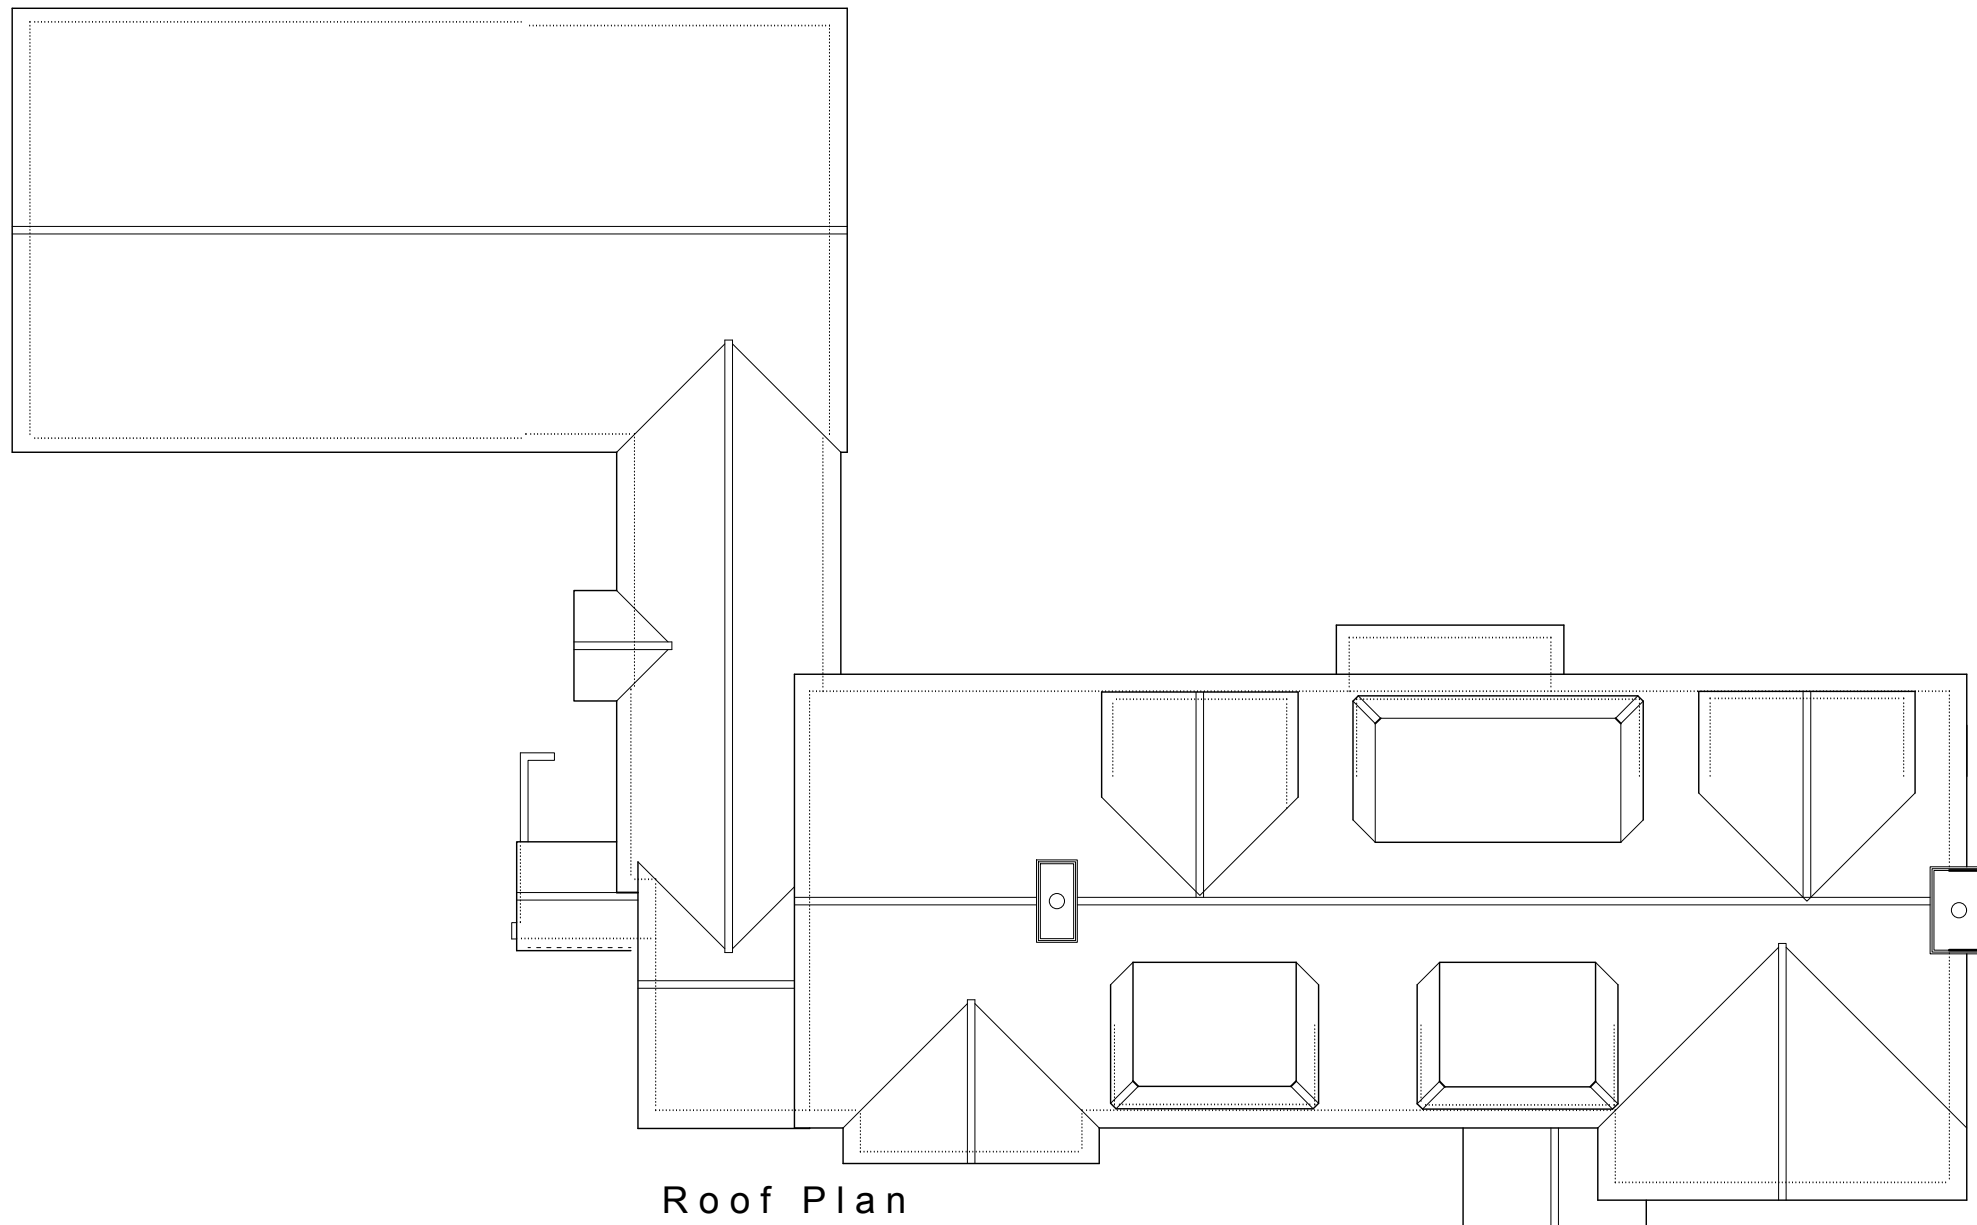

Roof Plan

 

**A**rchitectura  
Architectural Design & Drawing Service  
Design

Proposed Extension and Alterations  
at The Green Way, West Walberton Lane, Walberton  
for Mr and Mrs J Devenish  
Drawing S04 January 2024 Scale 1:100 @ A3  
Survey Drawing - Existing Roof Plan