



NATIVE MIXED HEDGE :

- 50% CRATEGUS MONOVYNA (HAWTHORNO
- 5% CORYLUS AVELLANA (HAZEL)
- 20% ACER CAMPESTRE (FIELD MAPLE)
- 5% PRUNUS SPINOSA (BLACKTHORN)

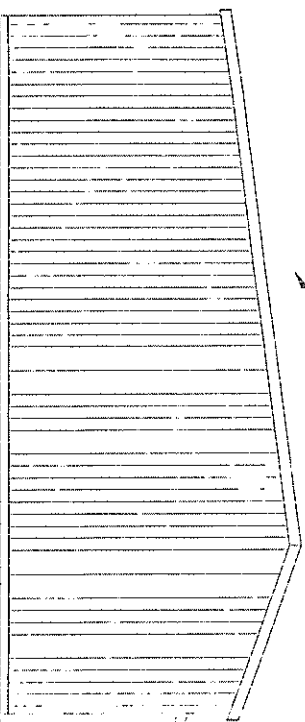


Barn Added

EAST ELEVATION SCALE 1:100

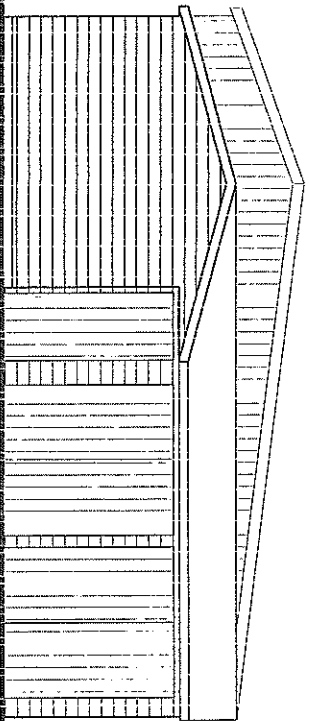

Barn Added

WEST ELEVATION SCALE 1:100

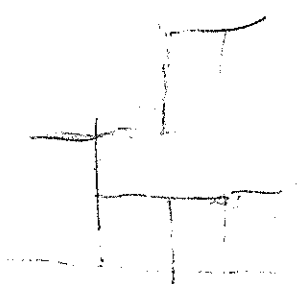

03	revised	03.12.04
----	---------	----------

POPE . STEVENS
ARCHITECTURE

Crossways, 2 Beech Avenue,
Chichester, West Sussex. PO19 3DR
Tel /Fax: 01243 782 796
e.mail: pope.stevens@freeuk.com


Project
Potwell Copse
Arundel

Drawing
Plan & Elevations
Proposed Stable yard

Date	Drawn by	Scale
1.12.03	CDP	1:100


Drawing No.	Revision
DPA-04	03

Barn Added

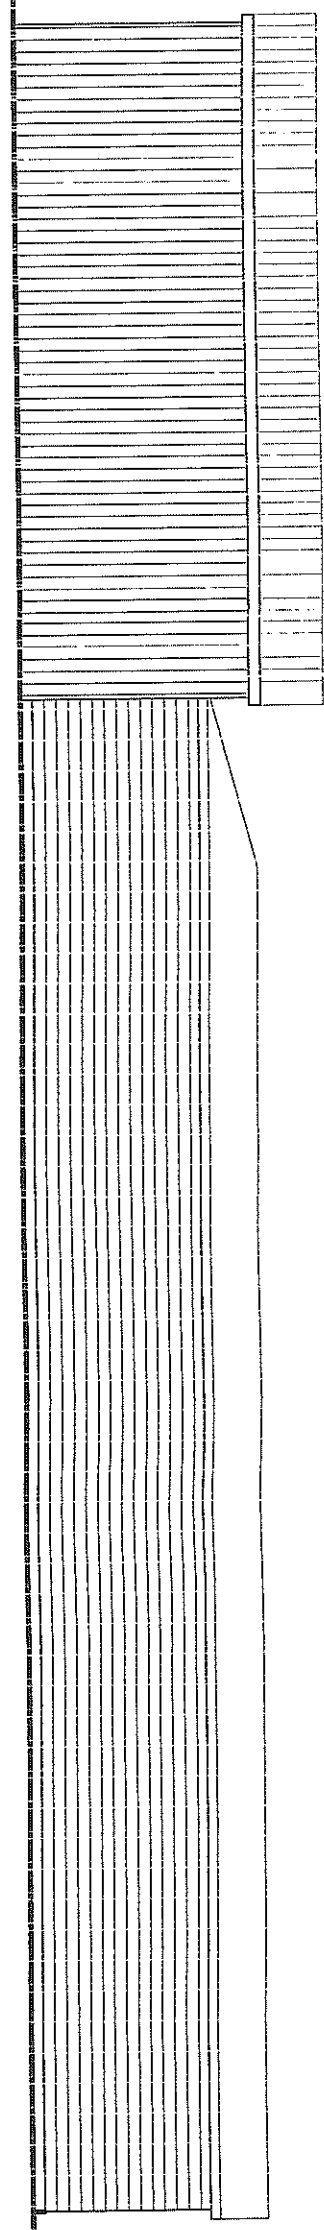

NORTH ELEVATION SCALE 1:100

Barn

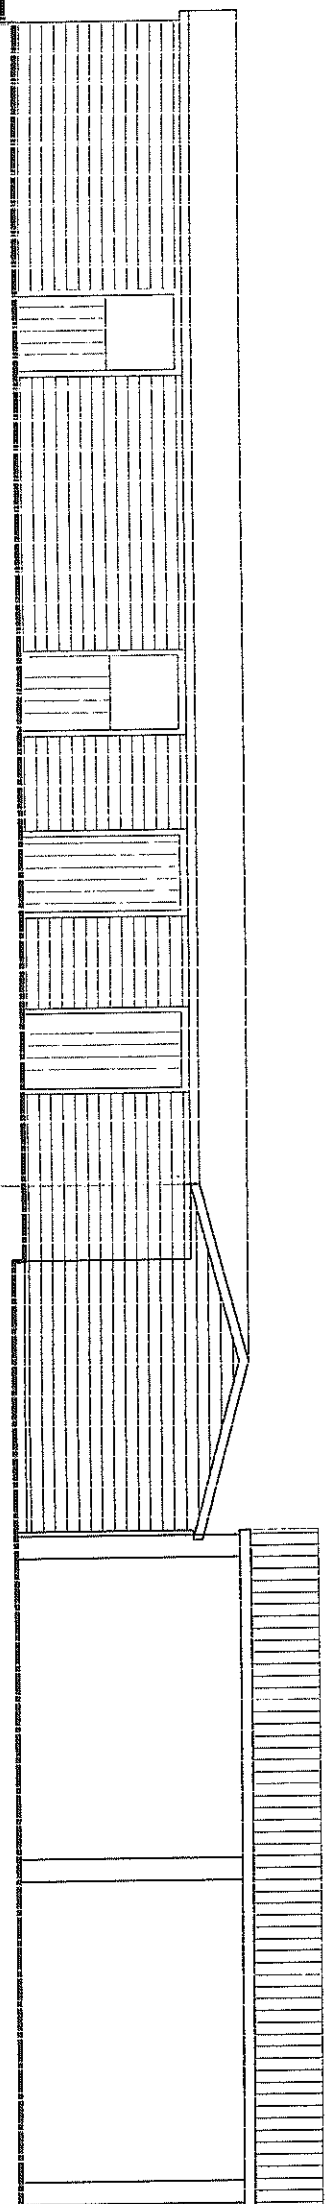

SOUTH ELEVATION SCALE 1:100

1m to 12 scale