

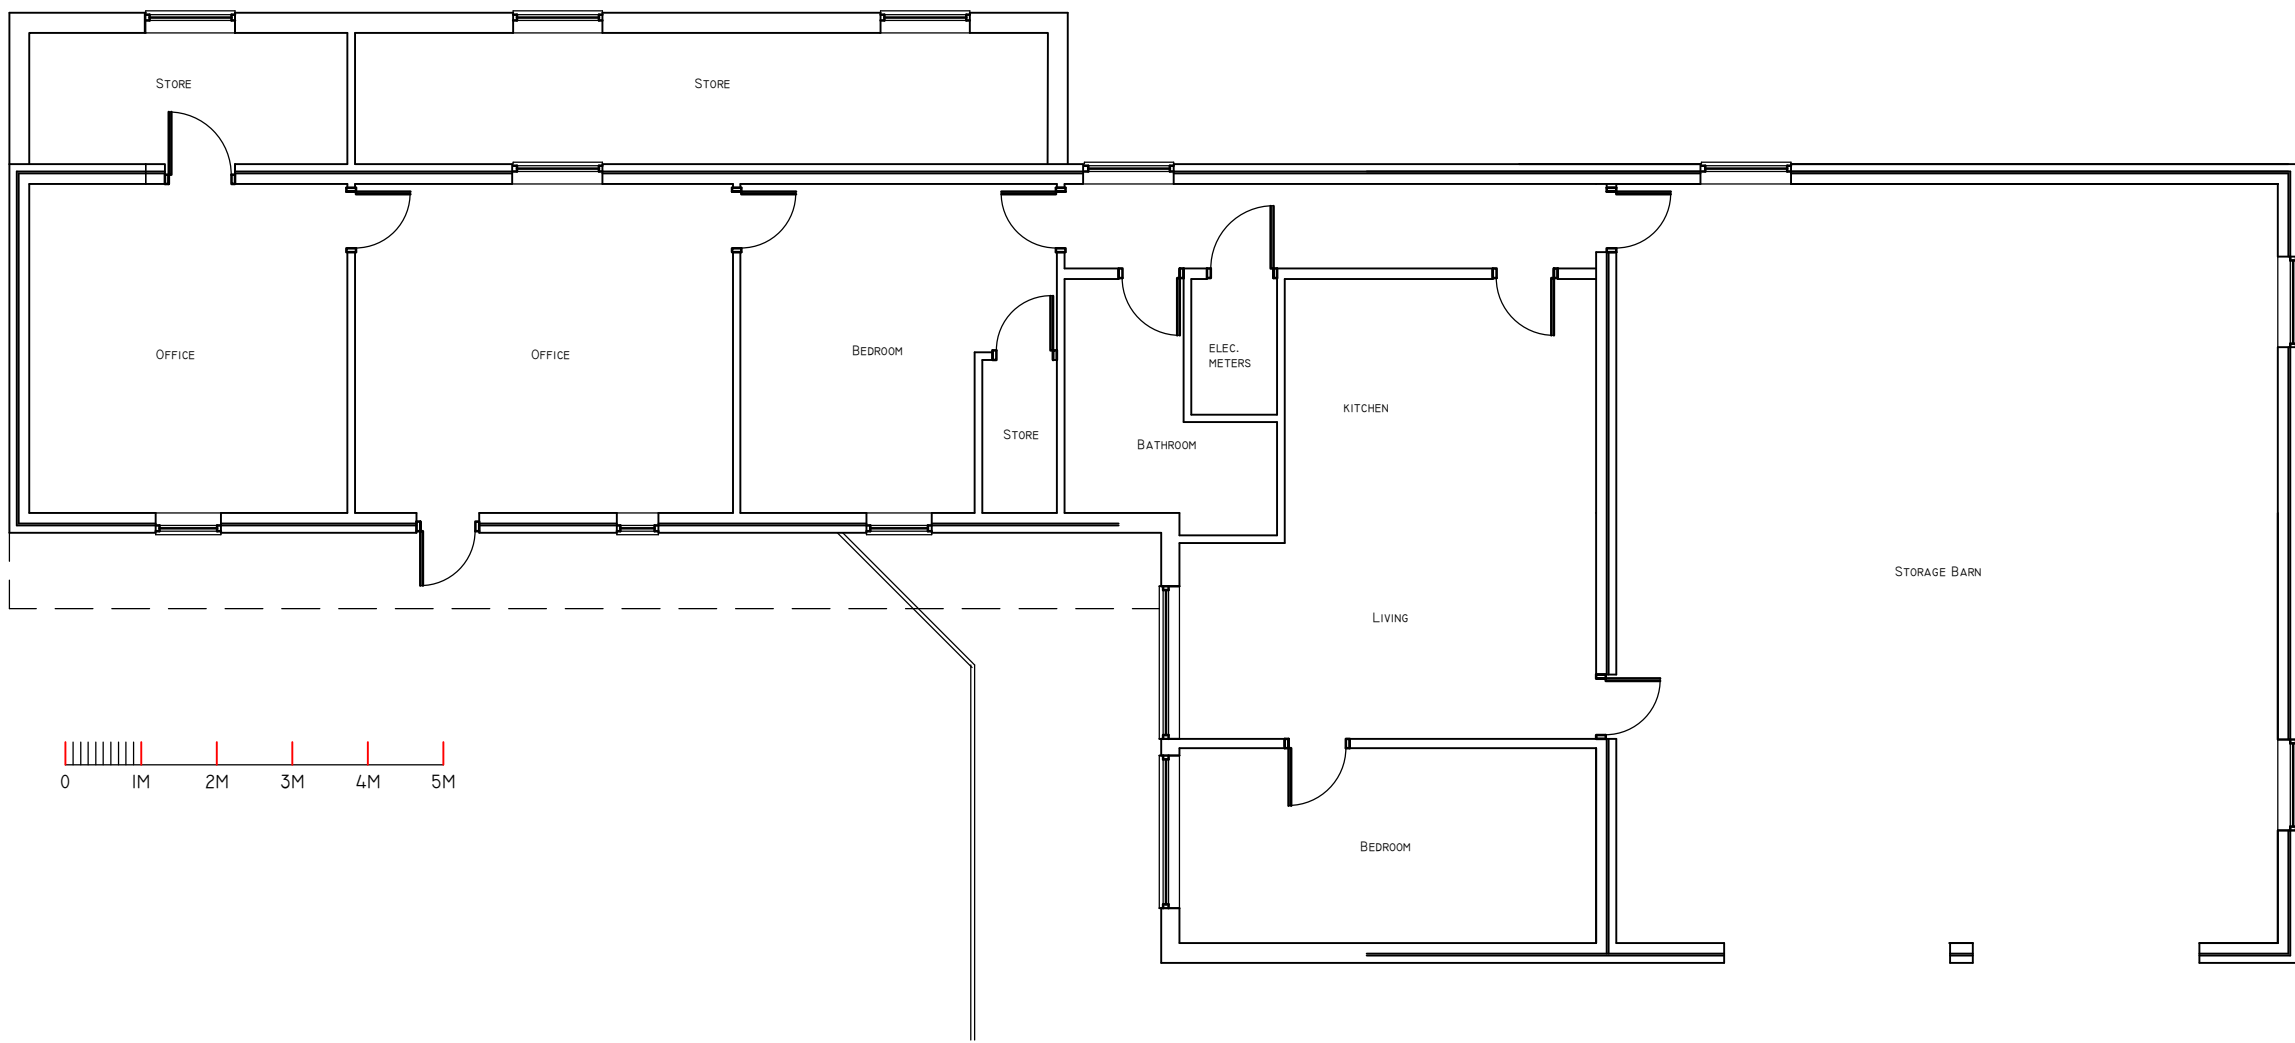


Fordingbridge Engineering

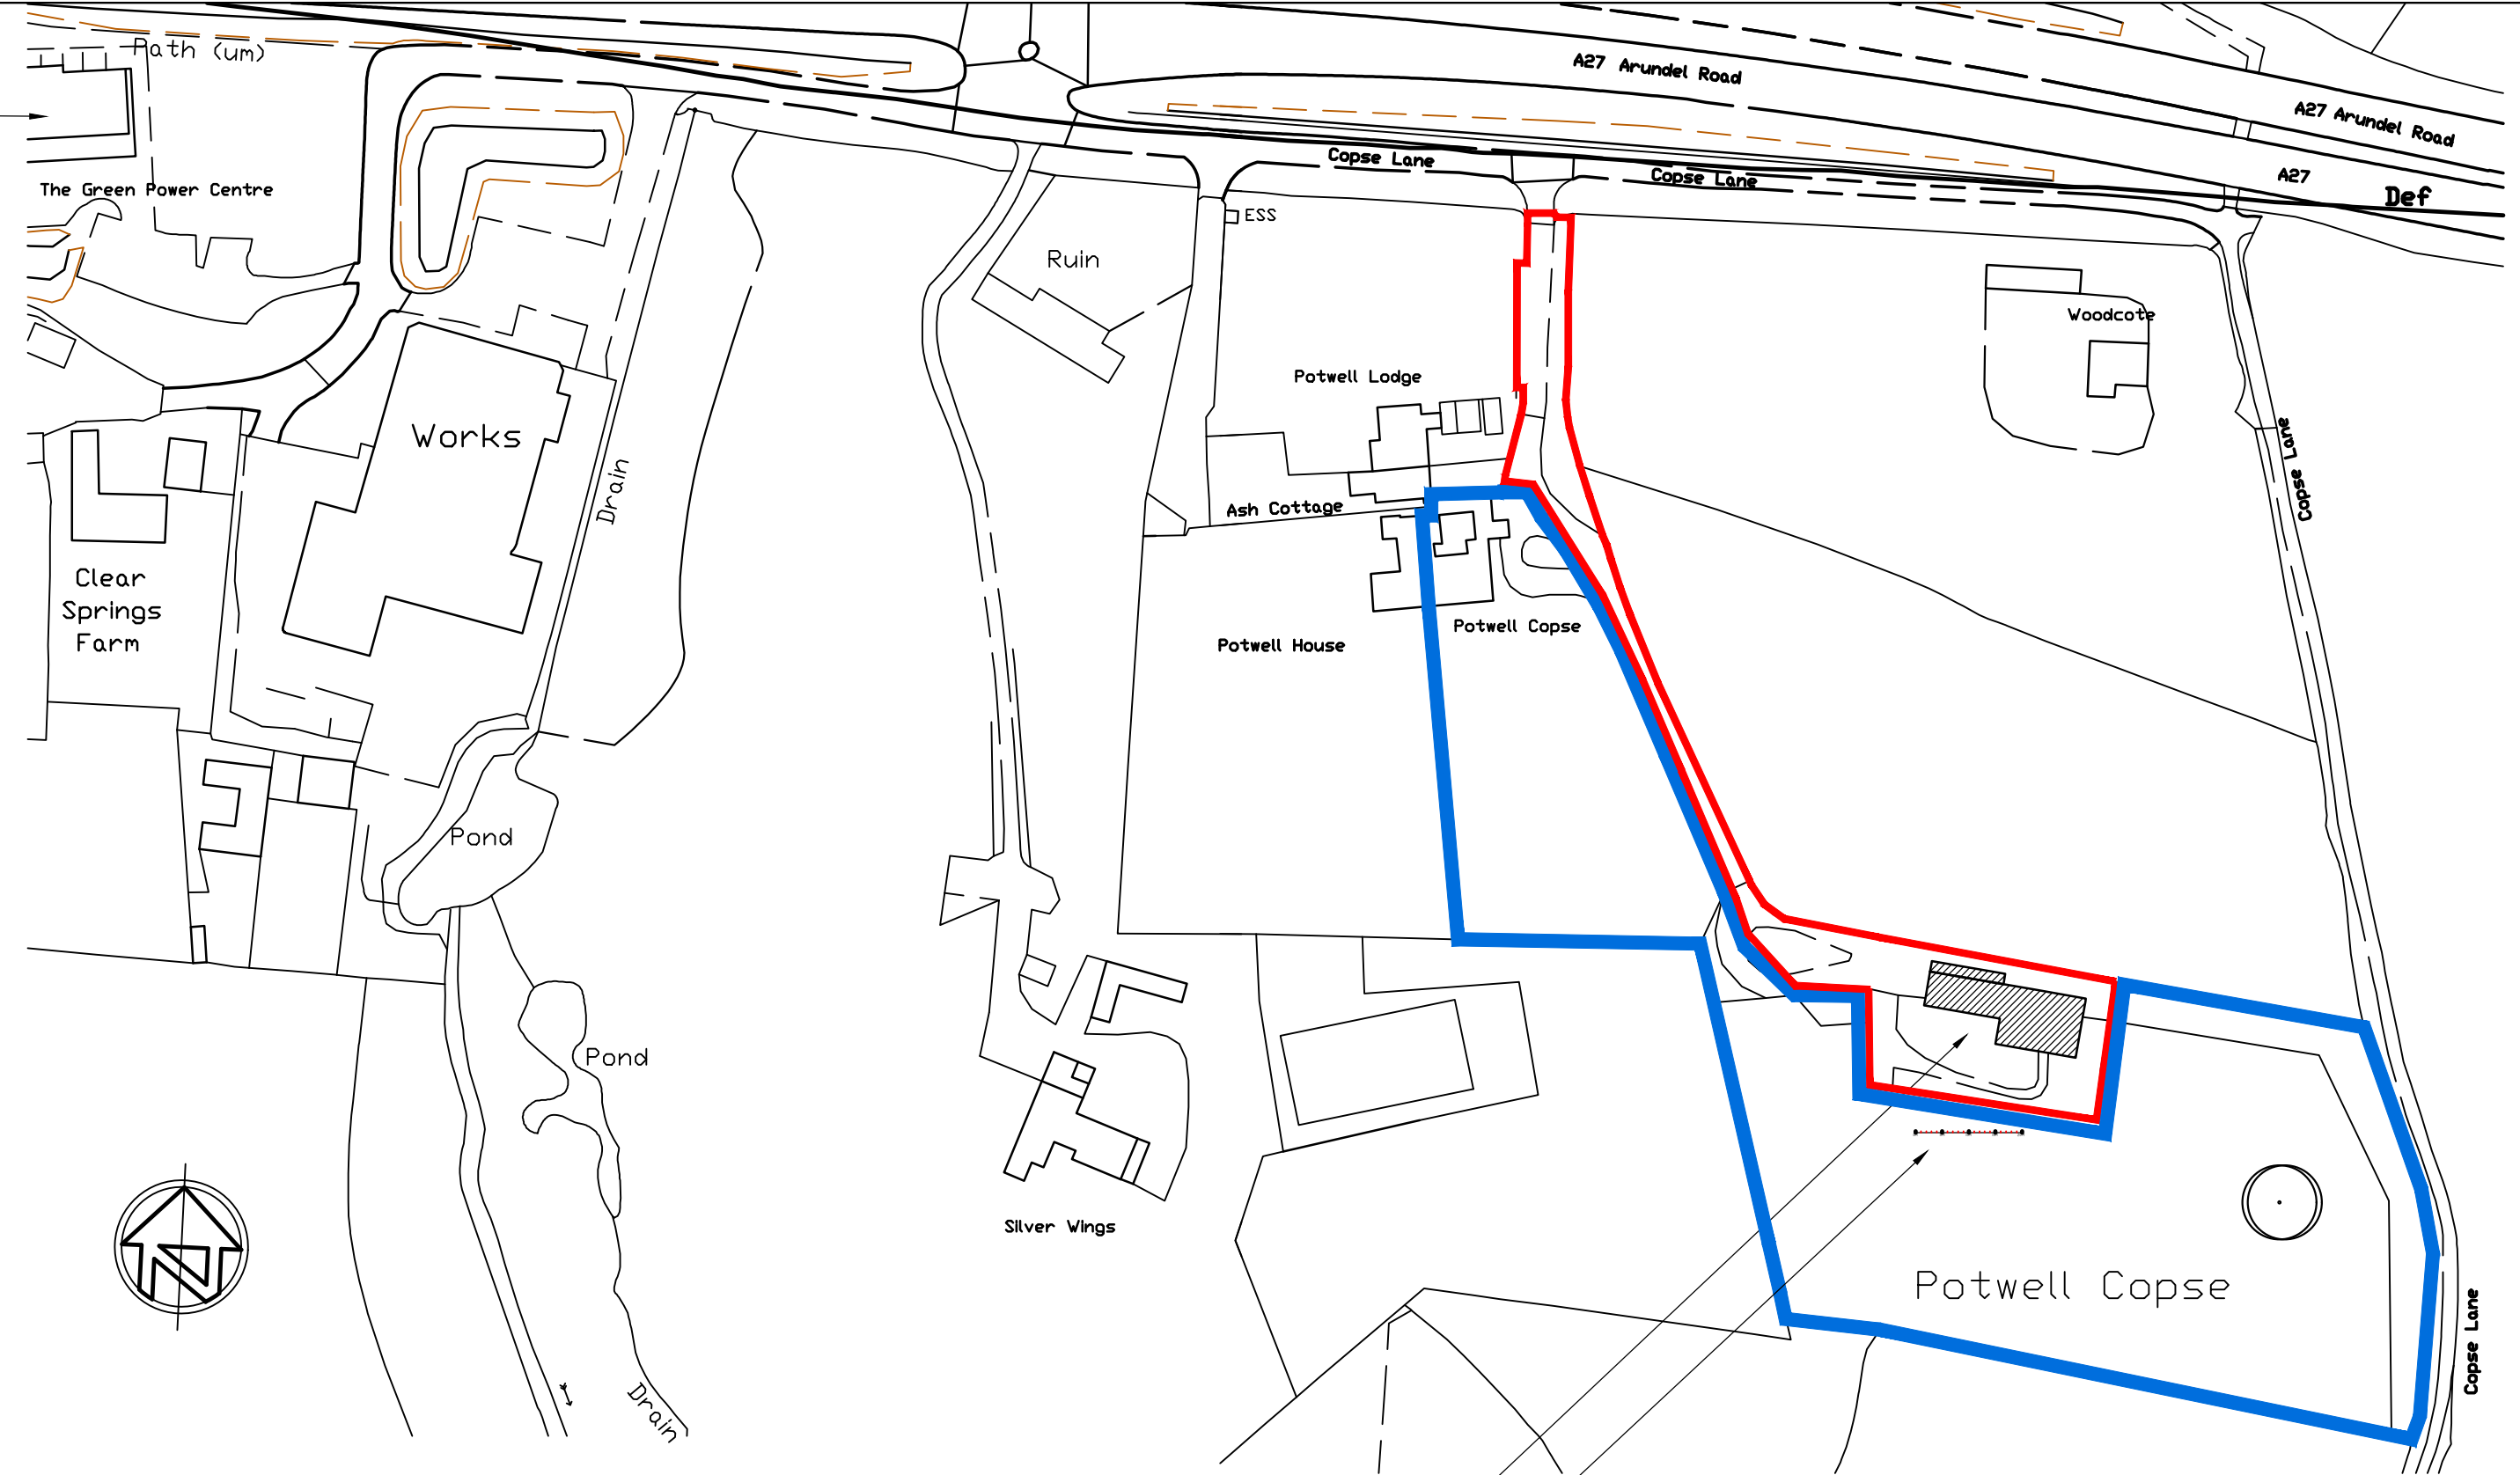


EXISTING GROUND FLOOR PLAN
SCALE 1:100 @ A1

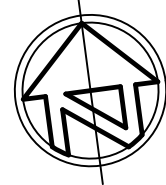


LOCATION PLAN
SCALE 1:1250 @ A1


The Site
Scale Bar

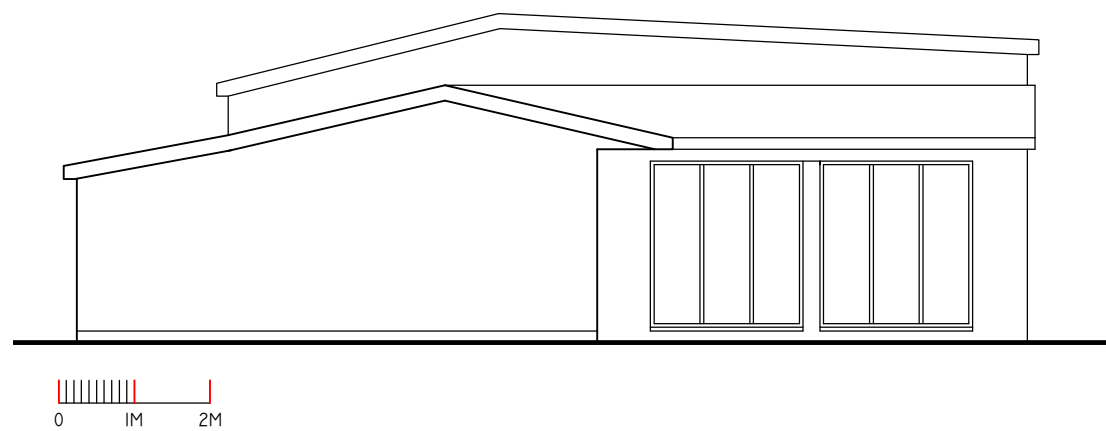


EXISTING SIDE (WEST) ELEVATION
SCALE 1:100 @ A1

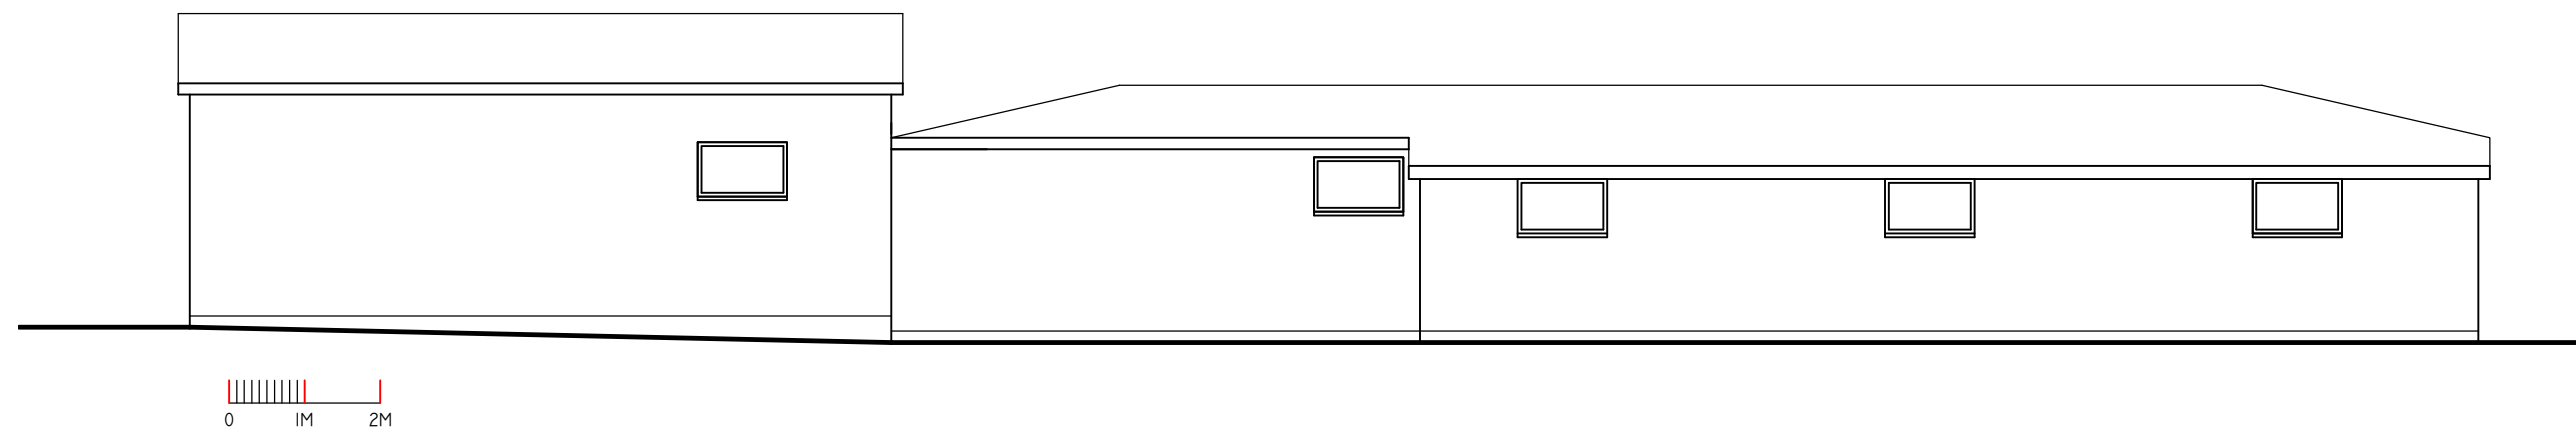


EXISTING REAR (NORTH) ELEVATION
SCALE 1:100 @ A1

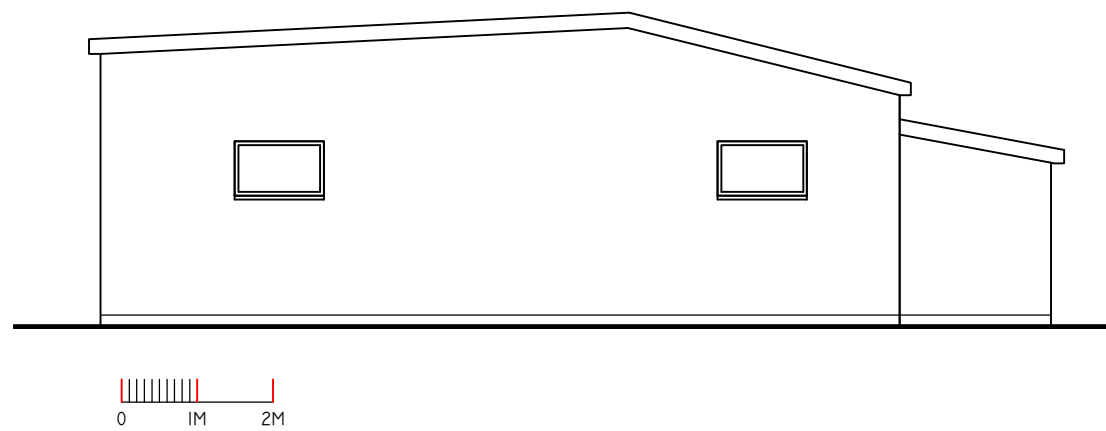

EXISTING SIDE (EAST) ELEVATION
SCALE 1:100 @ A1

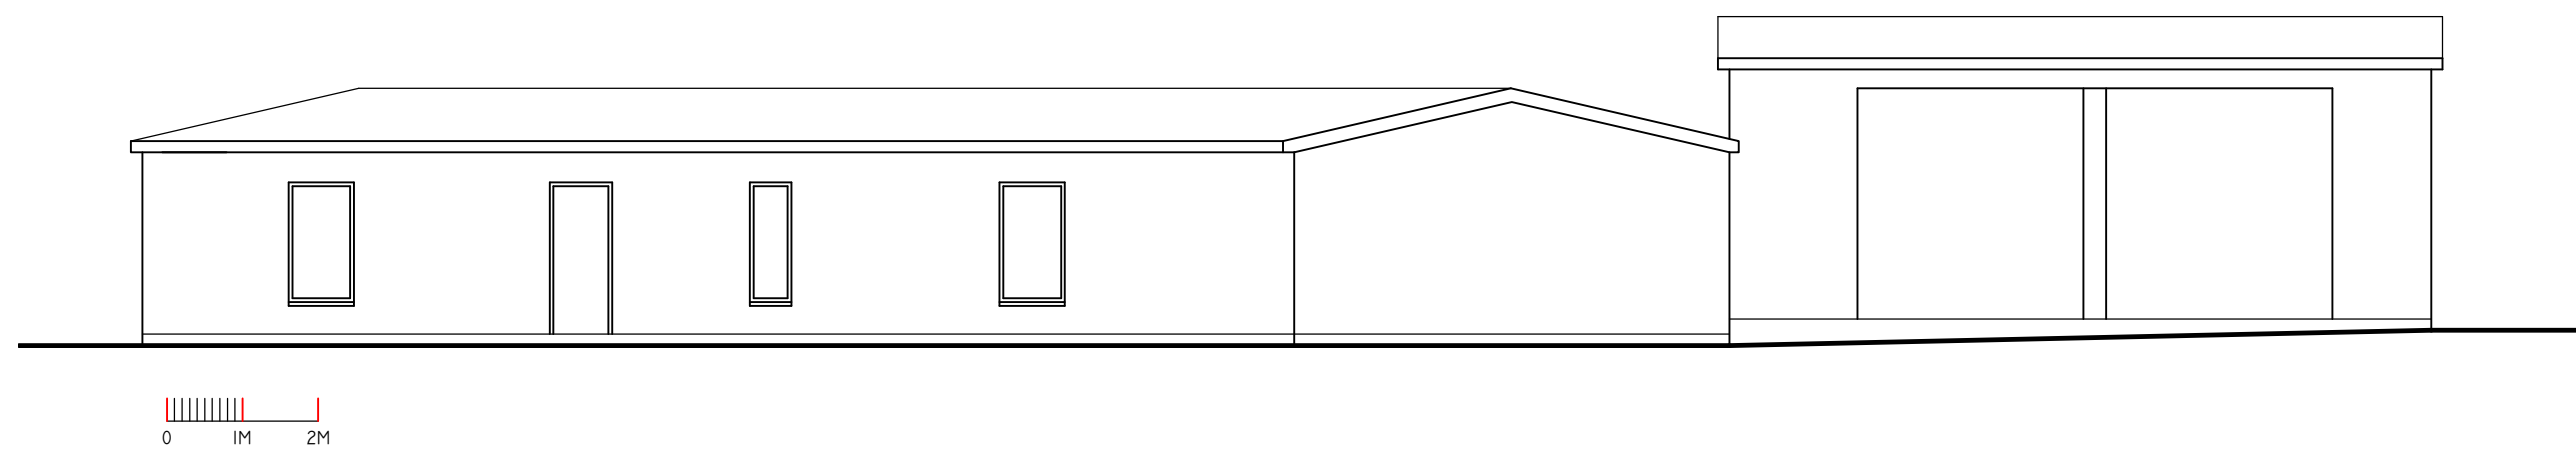

EXISTING FRONT (SOUTH) ELEVATION
SCALE 1:100 @ A1

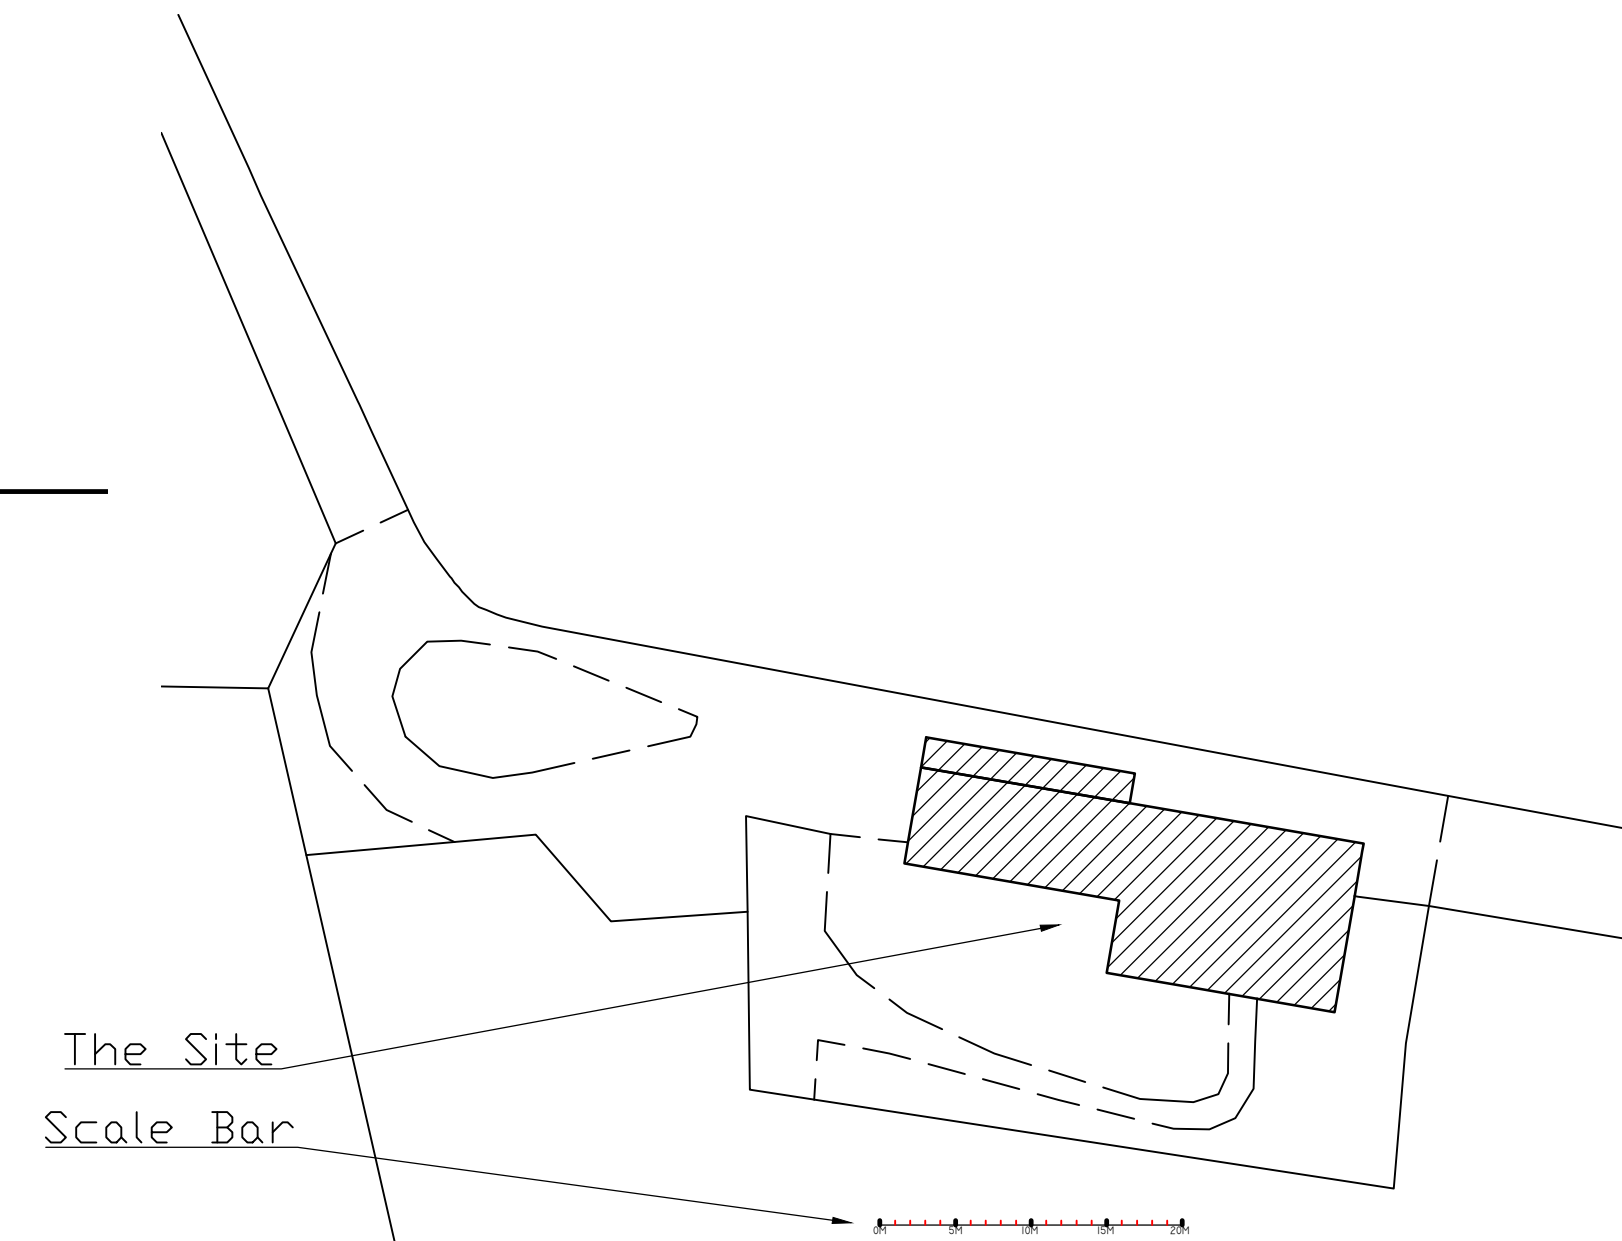

SITE PLAN
SCALE 1:500 @ A1

Materials:

Roof green corrugated metal
Walls timber weatherboarding
Windows and doors painted timber

04 | planning | 15.05.24



Pope Stevens Architecture Ltd.
Crossways | 2 Beech Avenue
Chichester | West Sussex | PO19 3DR
Telephone: 01243 782 796
Email: pope.stevens@btinternet.com

RIBA
Chartered Practice

Project
Potwell Copse
Arundel
West Sussex

Drawing
Planning Application
Location, Site, Existing Floor Plan and elevations
and elevations

Date May 2024 Drawn by CDP Scale as shown

Drawing No. DPA-01 Revision 04