




South West Elevation

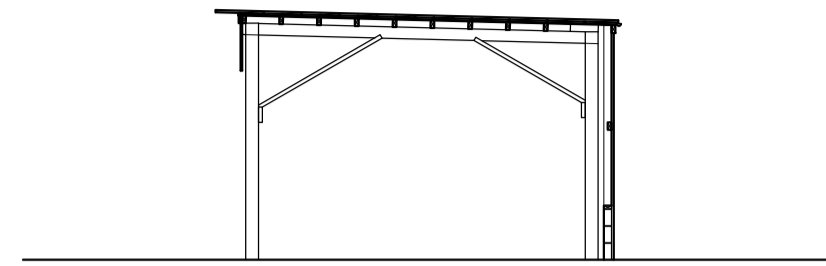


Short Section

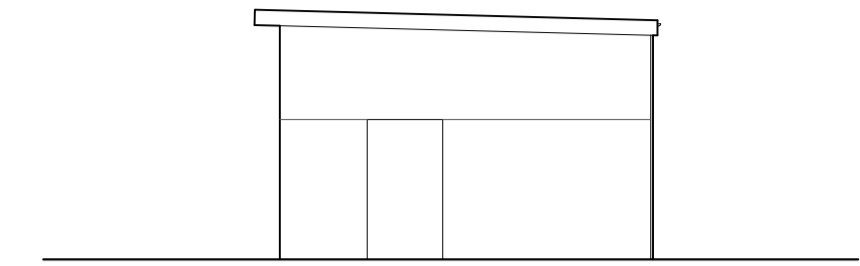


North East Elevation

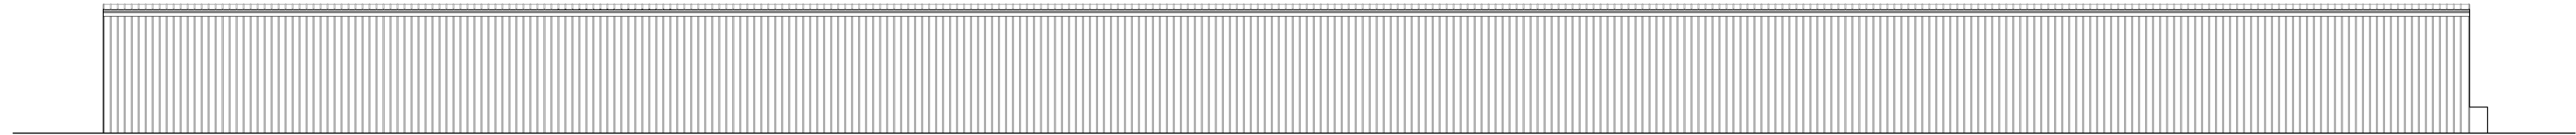


South East Elevation

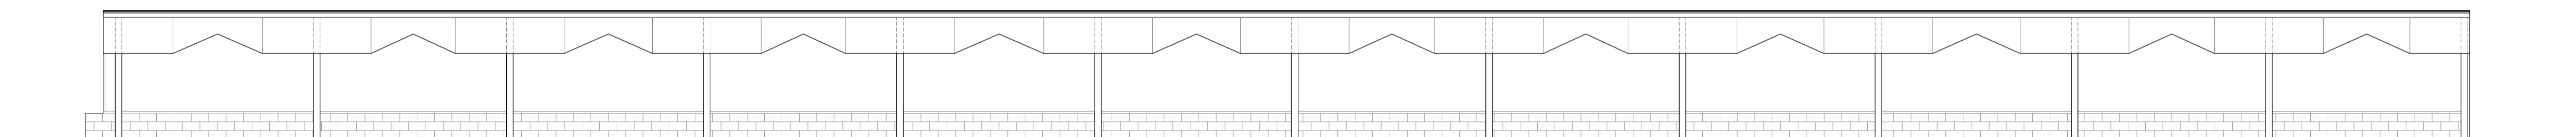

North West Elevation


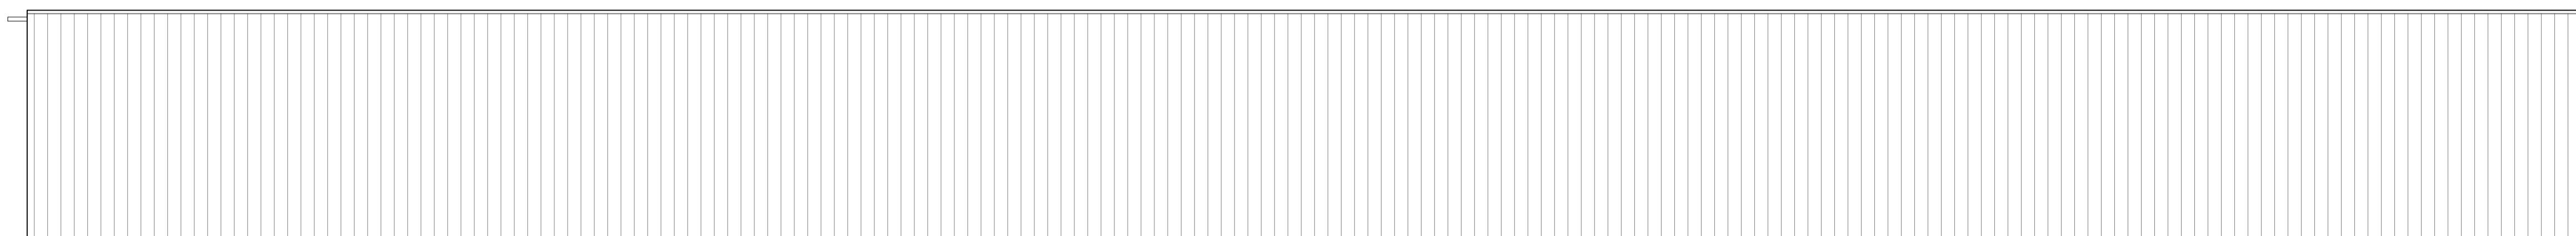


Roof Plan

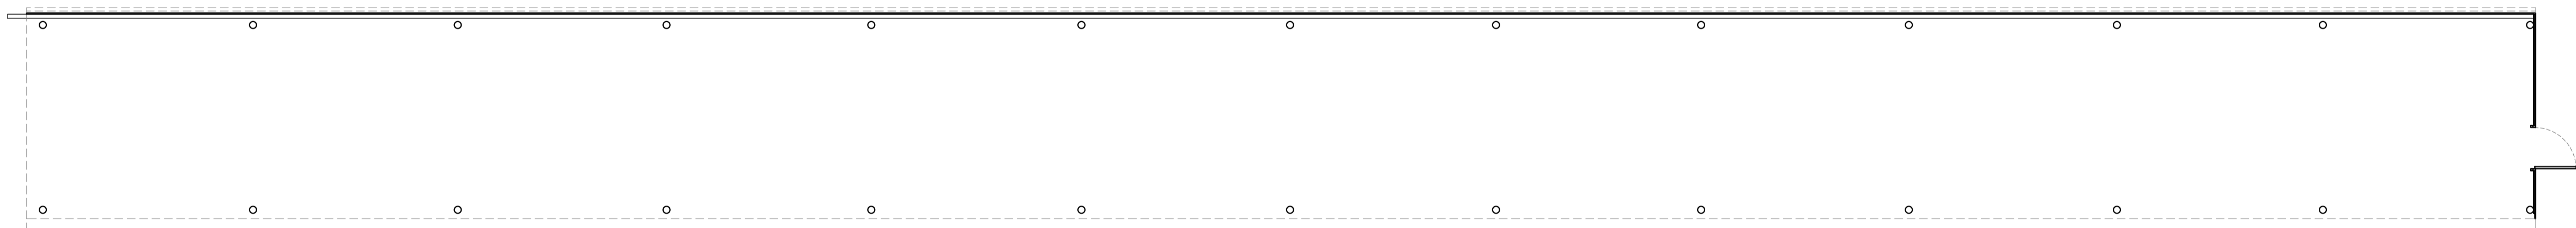

Ground Floor Plan

Drawing Number: 1804_100_PL1	Drawing Title: Existing Drawings
Project: Rookery Farm	Scale: 1:100 @ A1
Issue: Planning	Revision: -
Date: February 2021	Revision Date: -

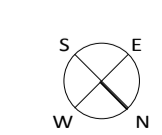 

COPYRIGHT
This drawing is not to be used or reproduced by
any other party for any purpose.
Drawings suitable for planning purposes only.
Site survey to be conducted before any building
work is carried out. Any discrepancies to be
reported to architect.
DO NOT SCALE from drawings.

